


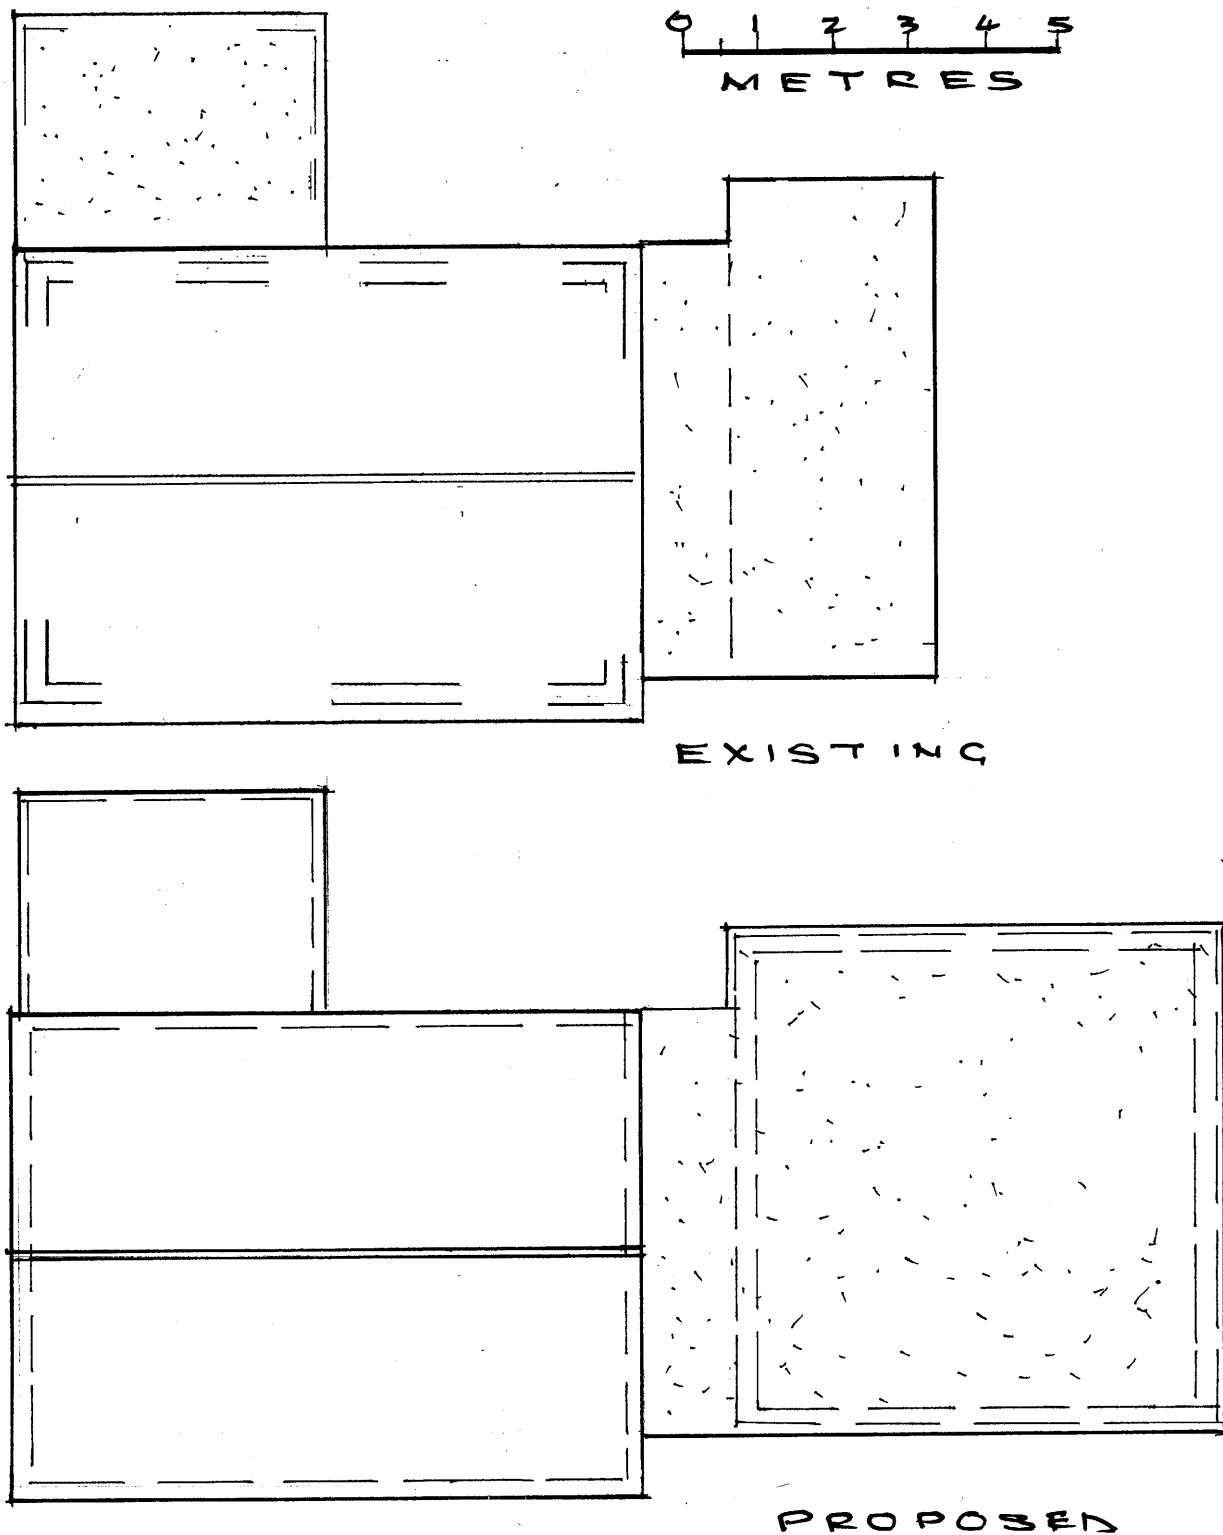

|   |                                                                      |                             |                        |
|---|----------------------------------------------------------------------|-----------------------------|------------------------|
| <b>Roof Plans</b><br><b>Project:</b><br>Garden living room ;<br>33 Merryfield Crescent<br>Angmering BN16 4DA | PHILIP J CLAY<br>ARCHITECTURAL DESIGN<br><br>TELEPHONE -01903 815889 |                             |                        |
| <b>CLIENTS:</b> Mr and Mrs Harris                                                                            | <b>Scale &amp; plan size</b><br>1:100 at A3                          | <b>DWG. NO.</b><br>2341 - 5 | P. J. Clay<br>Feb 2024 |