




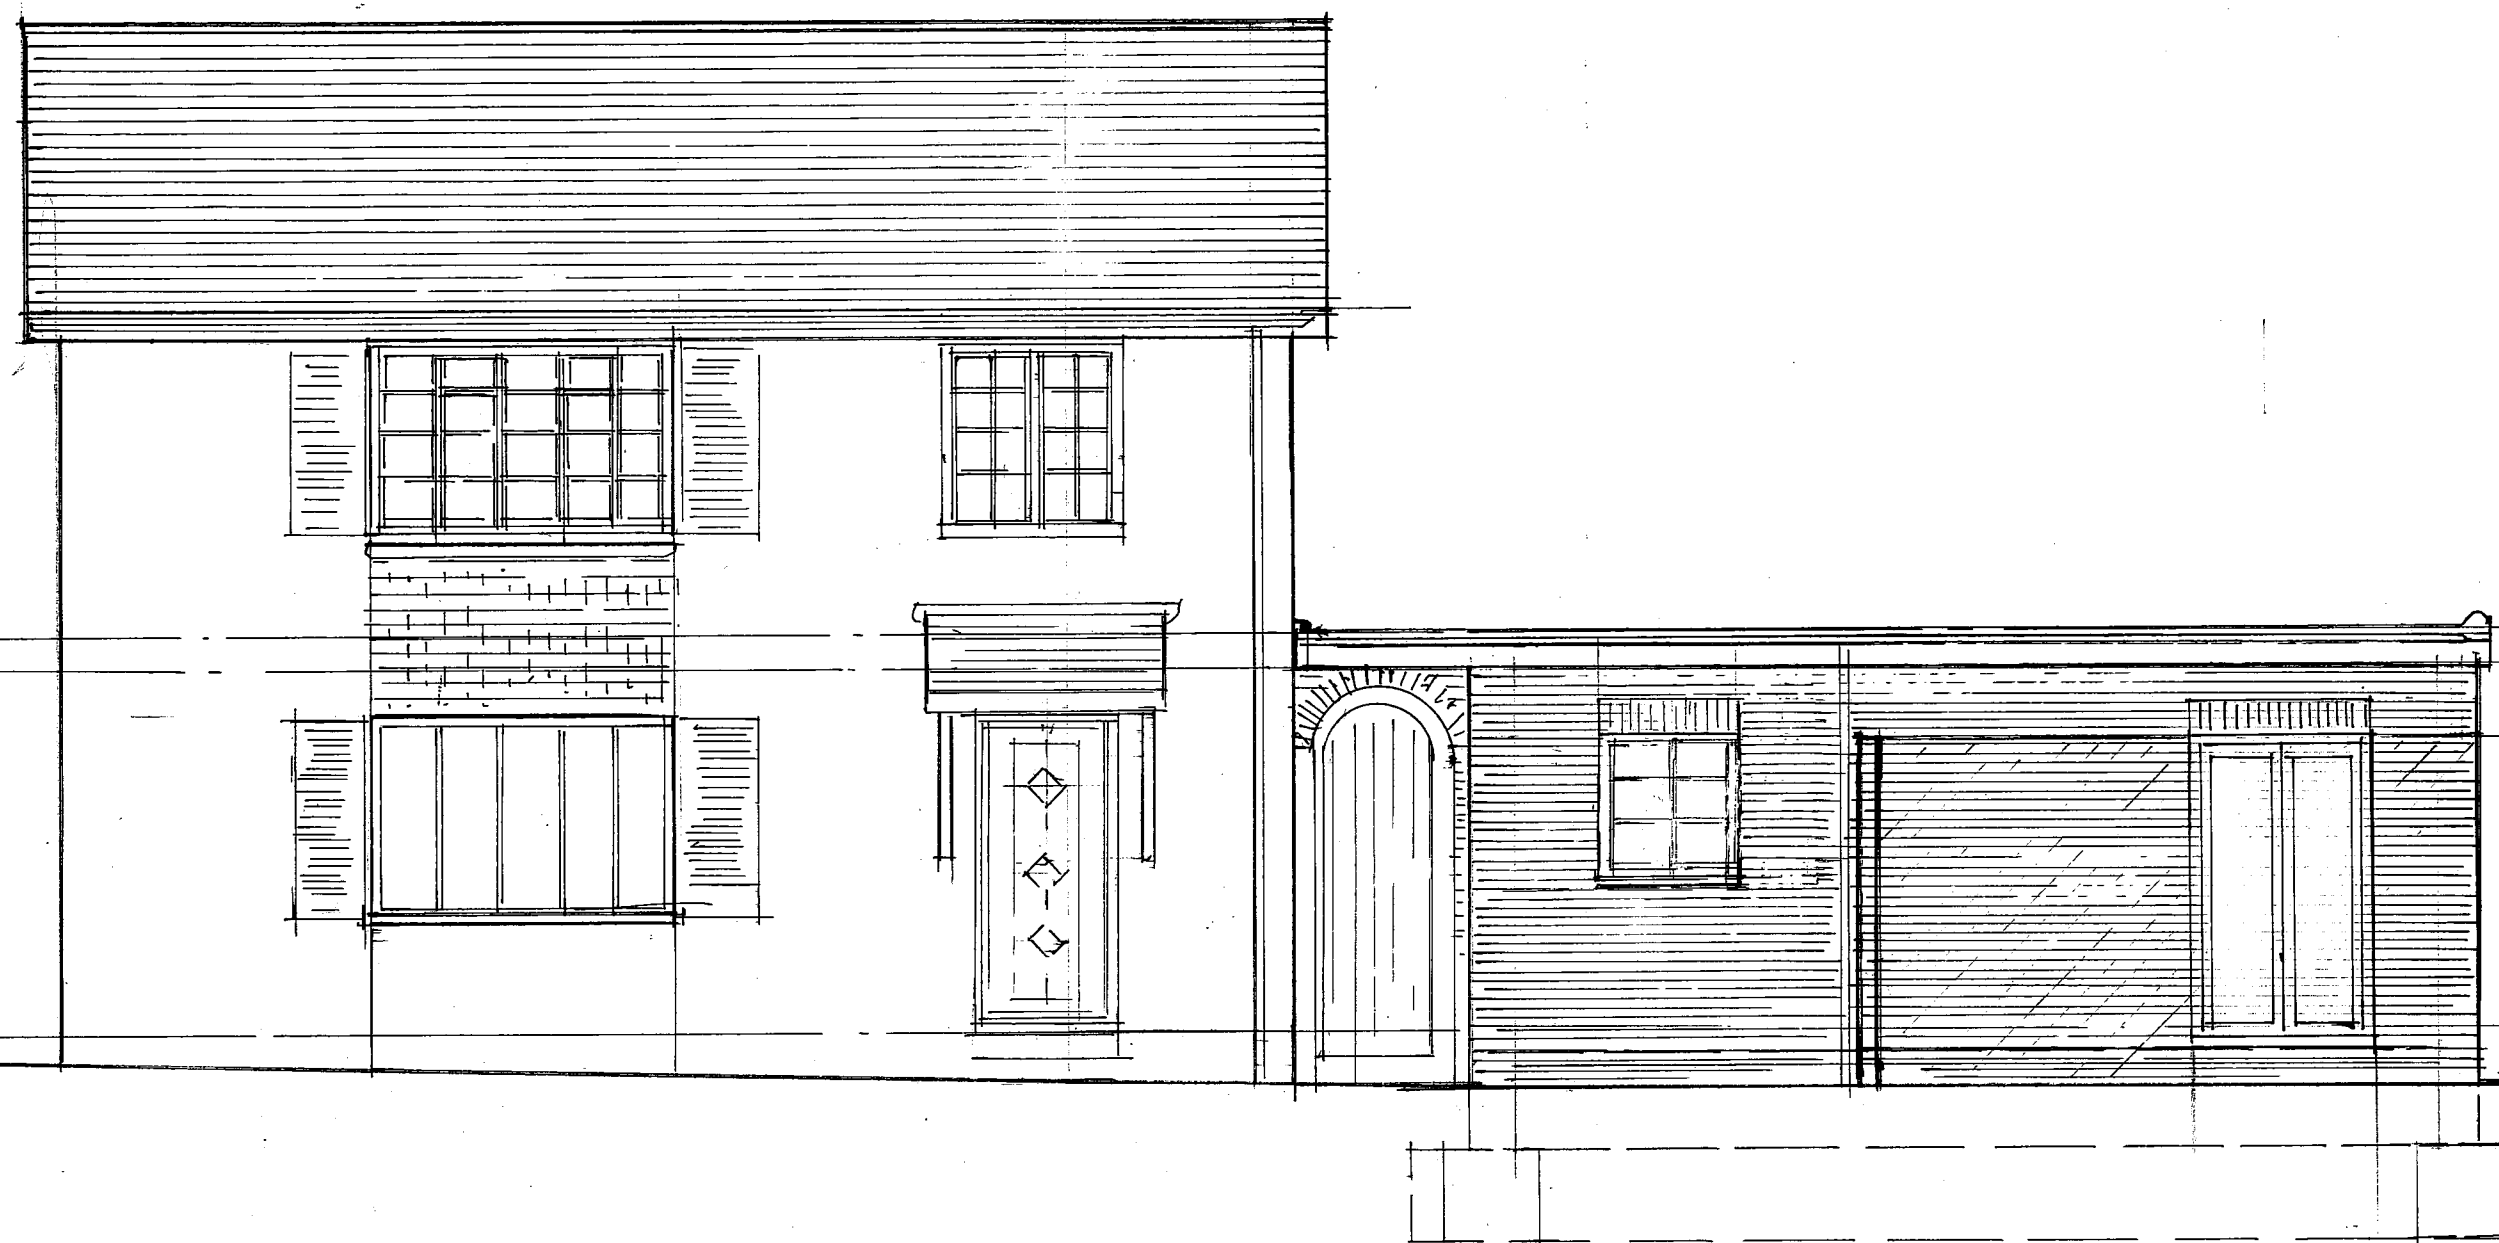


FRONT ELEVATION (west)

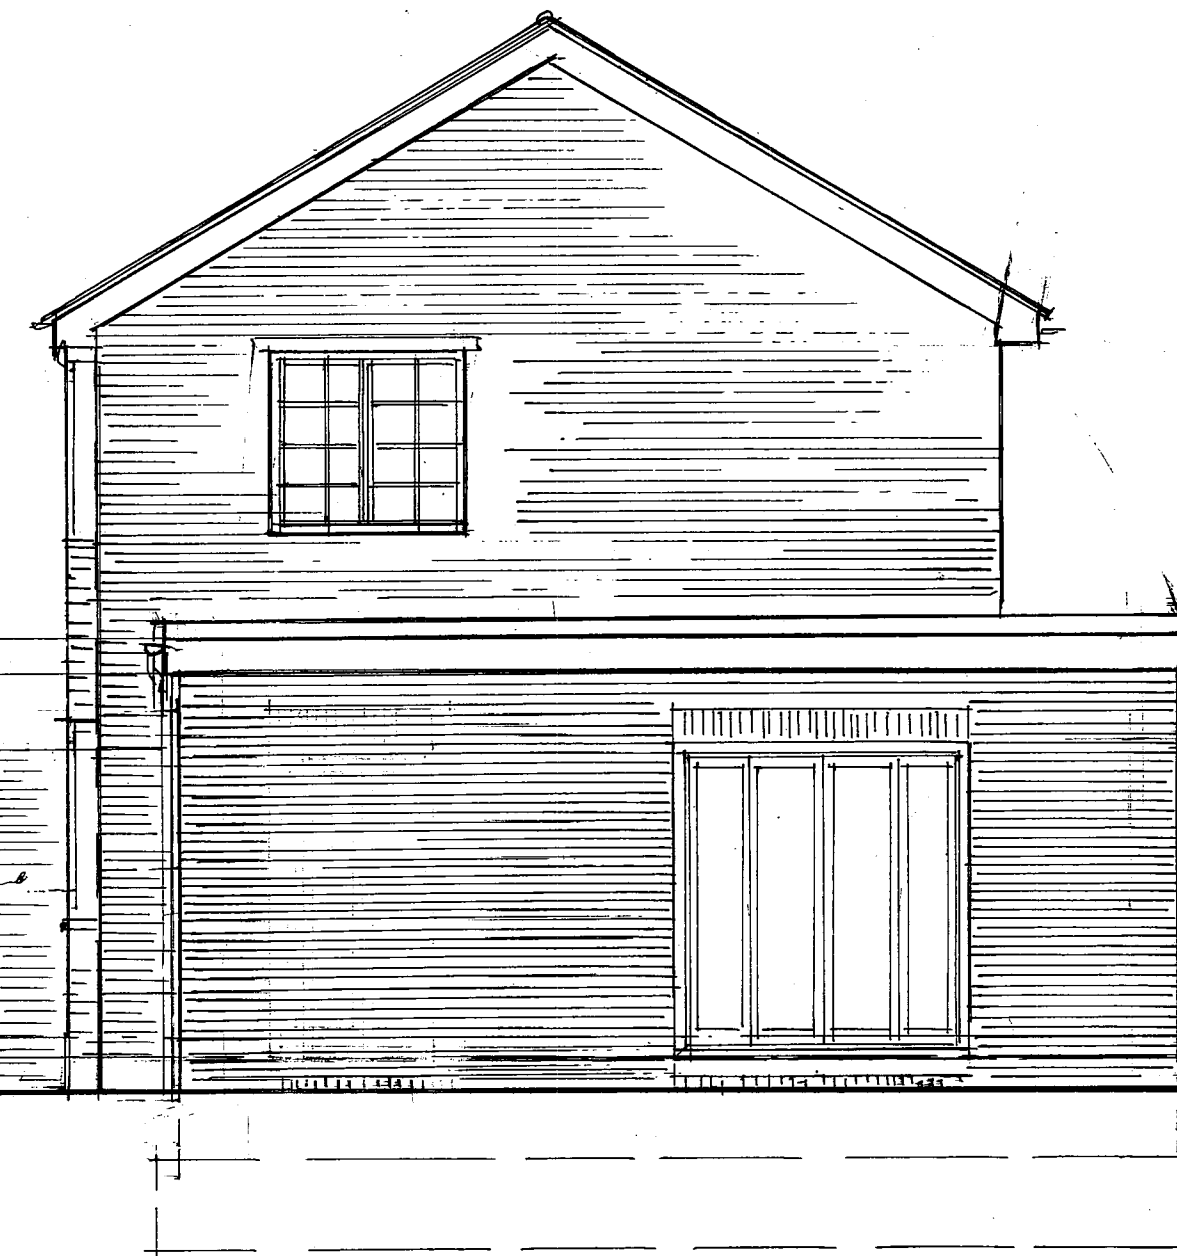


SOUTH ELEVATION

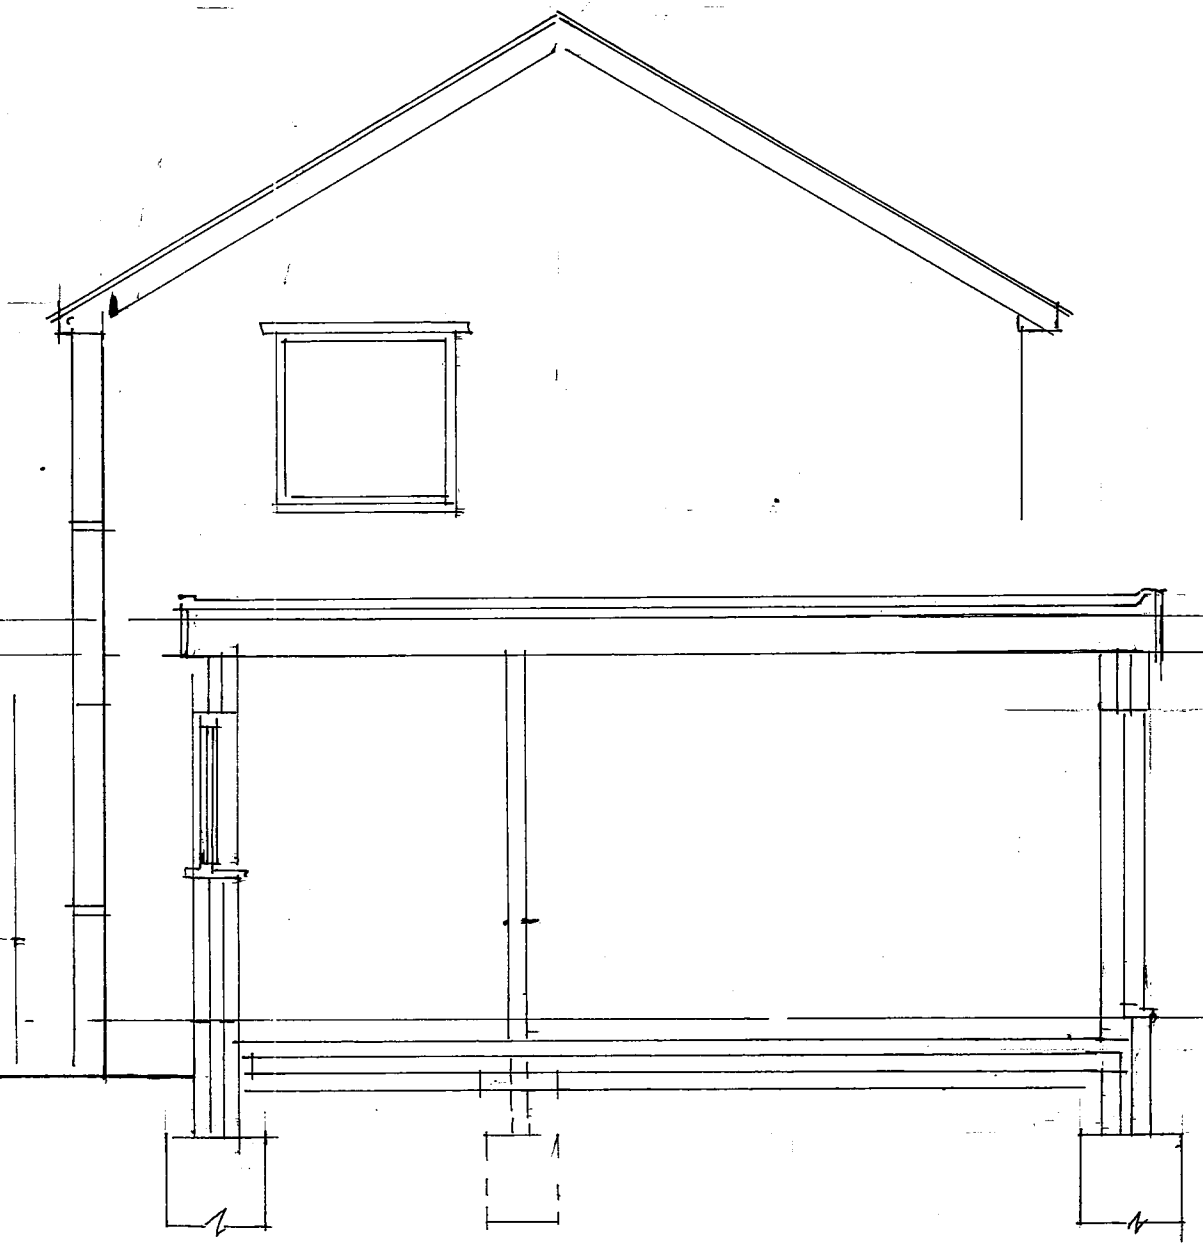

SECTION A-A

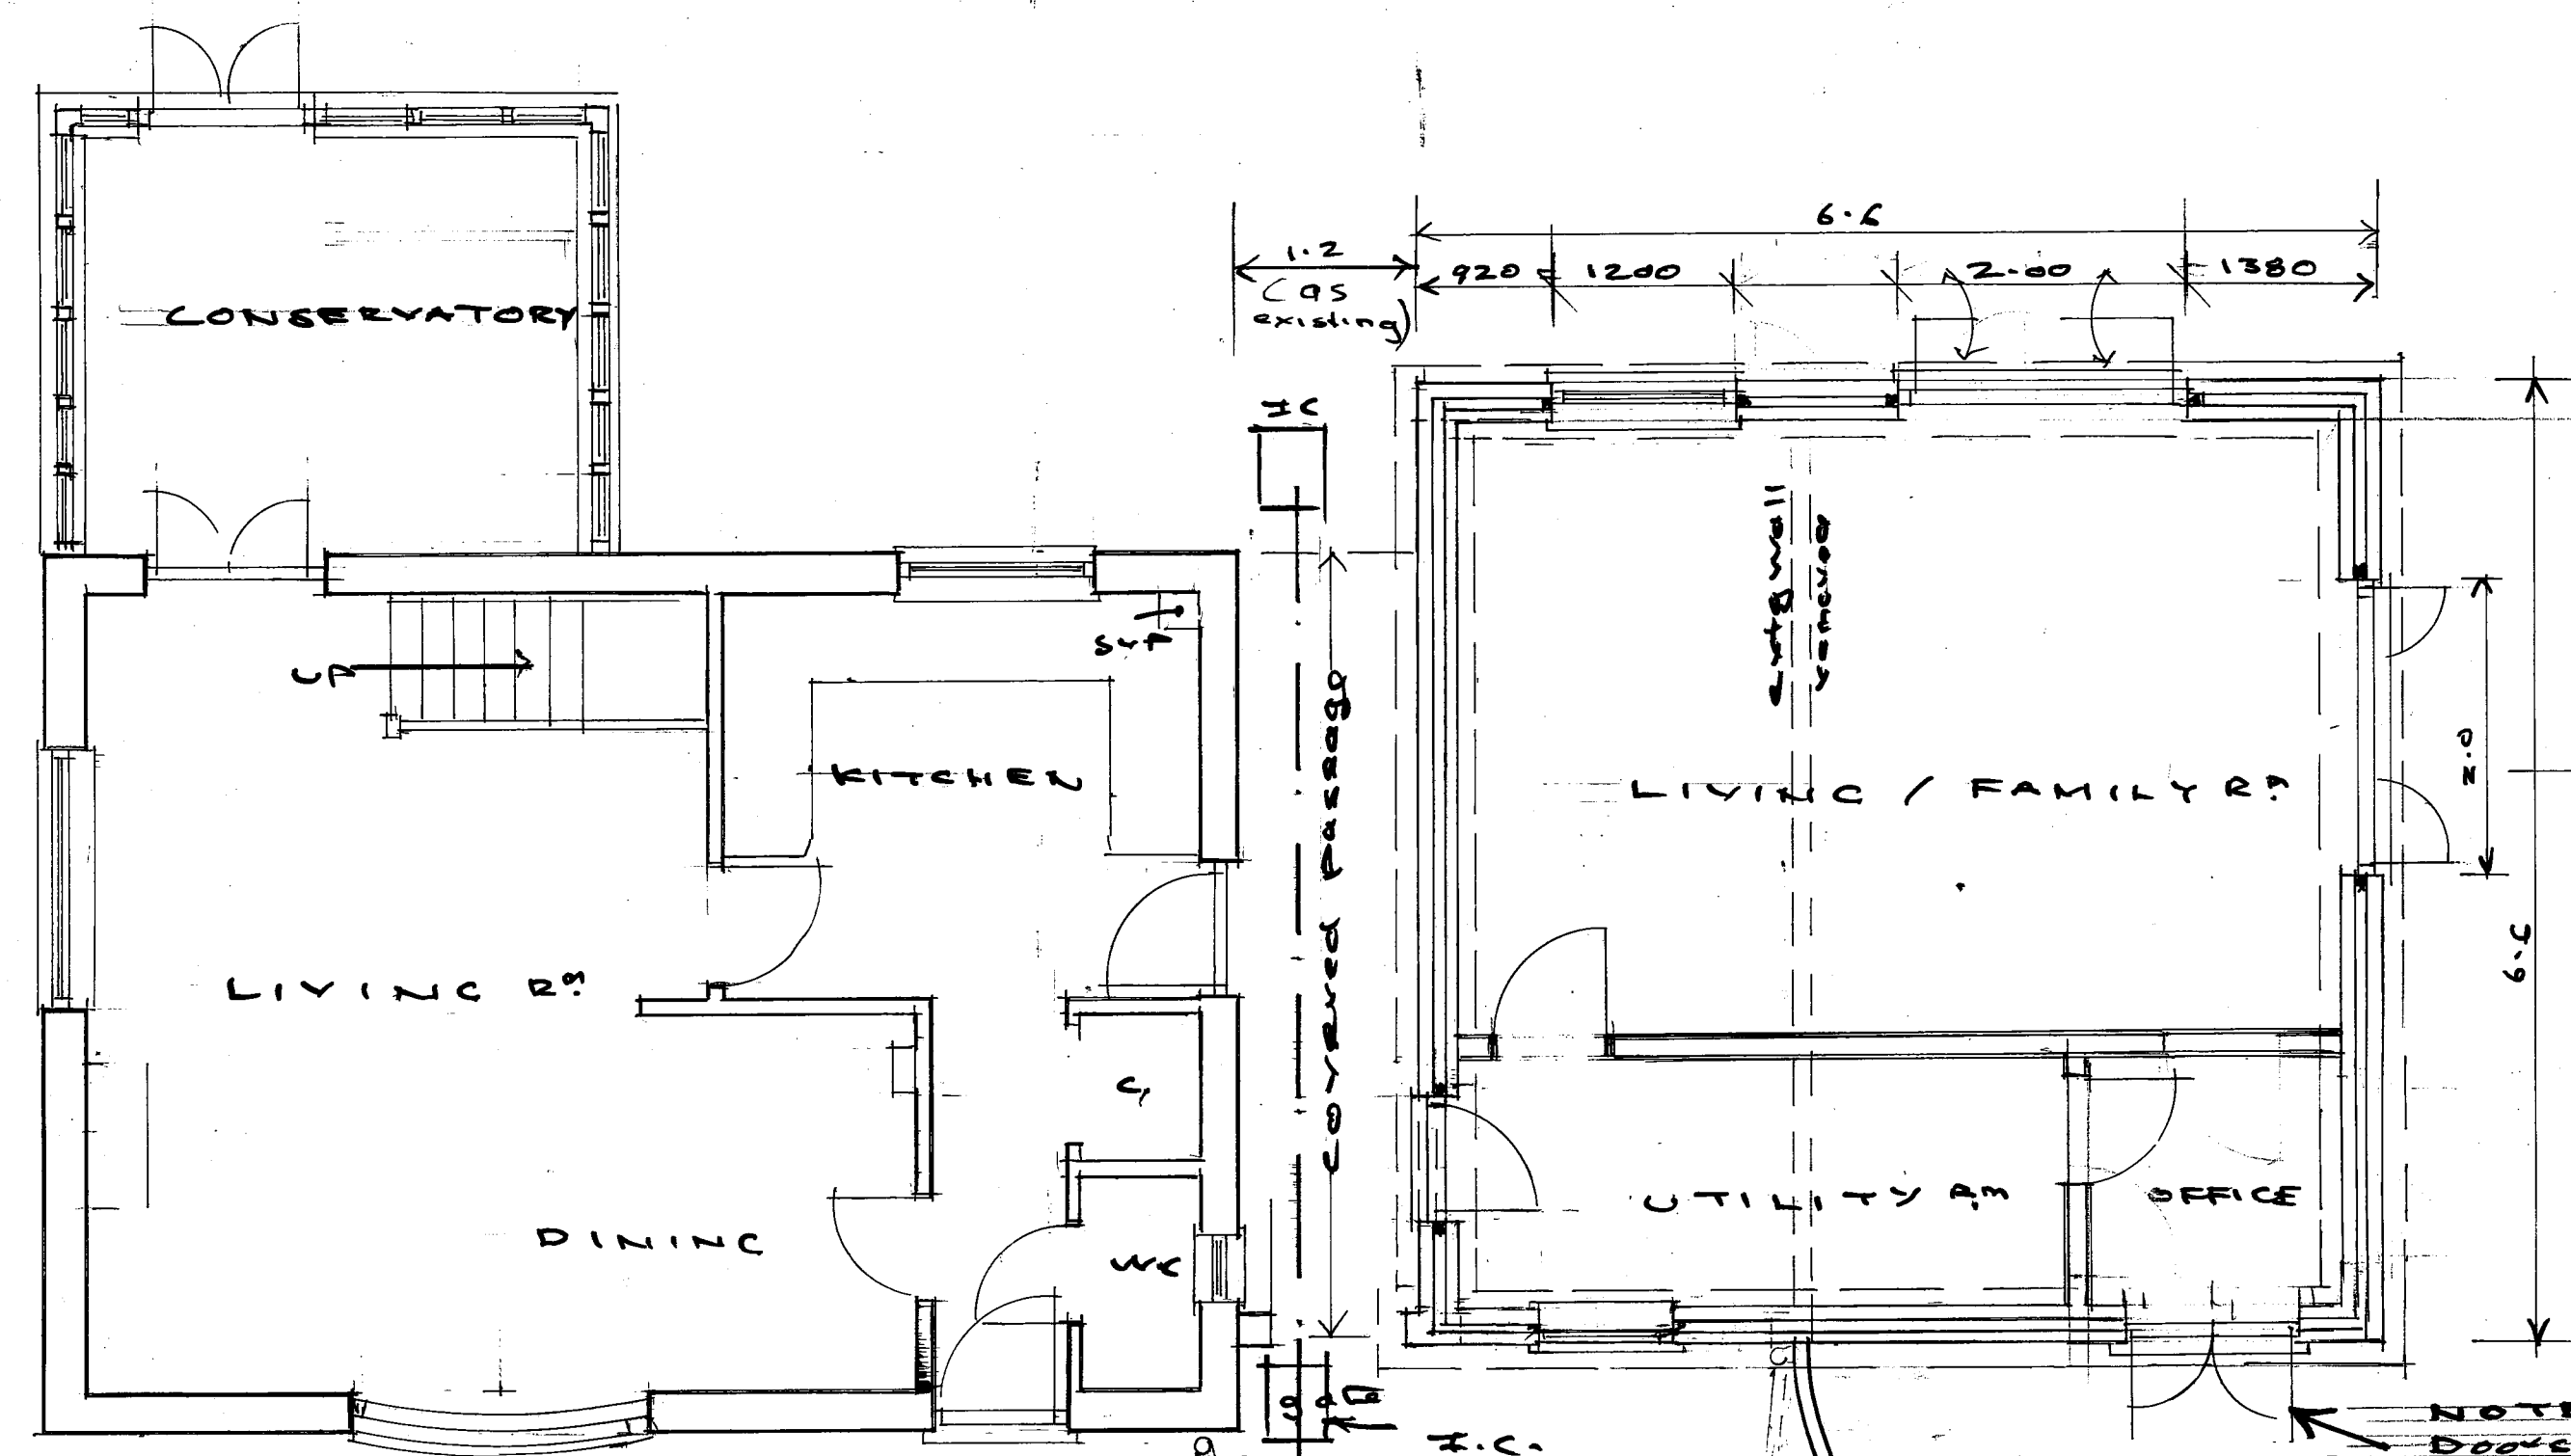

GROUND FLOOR PLAN

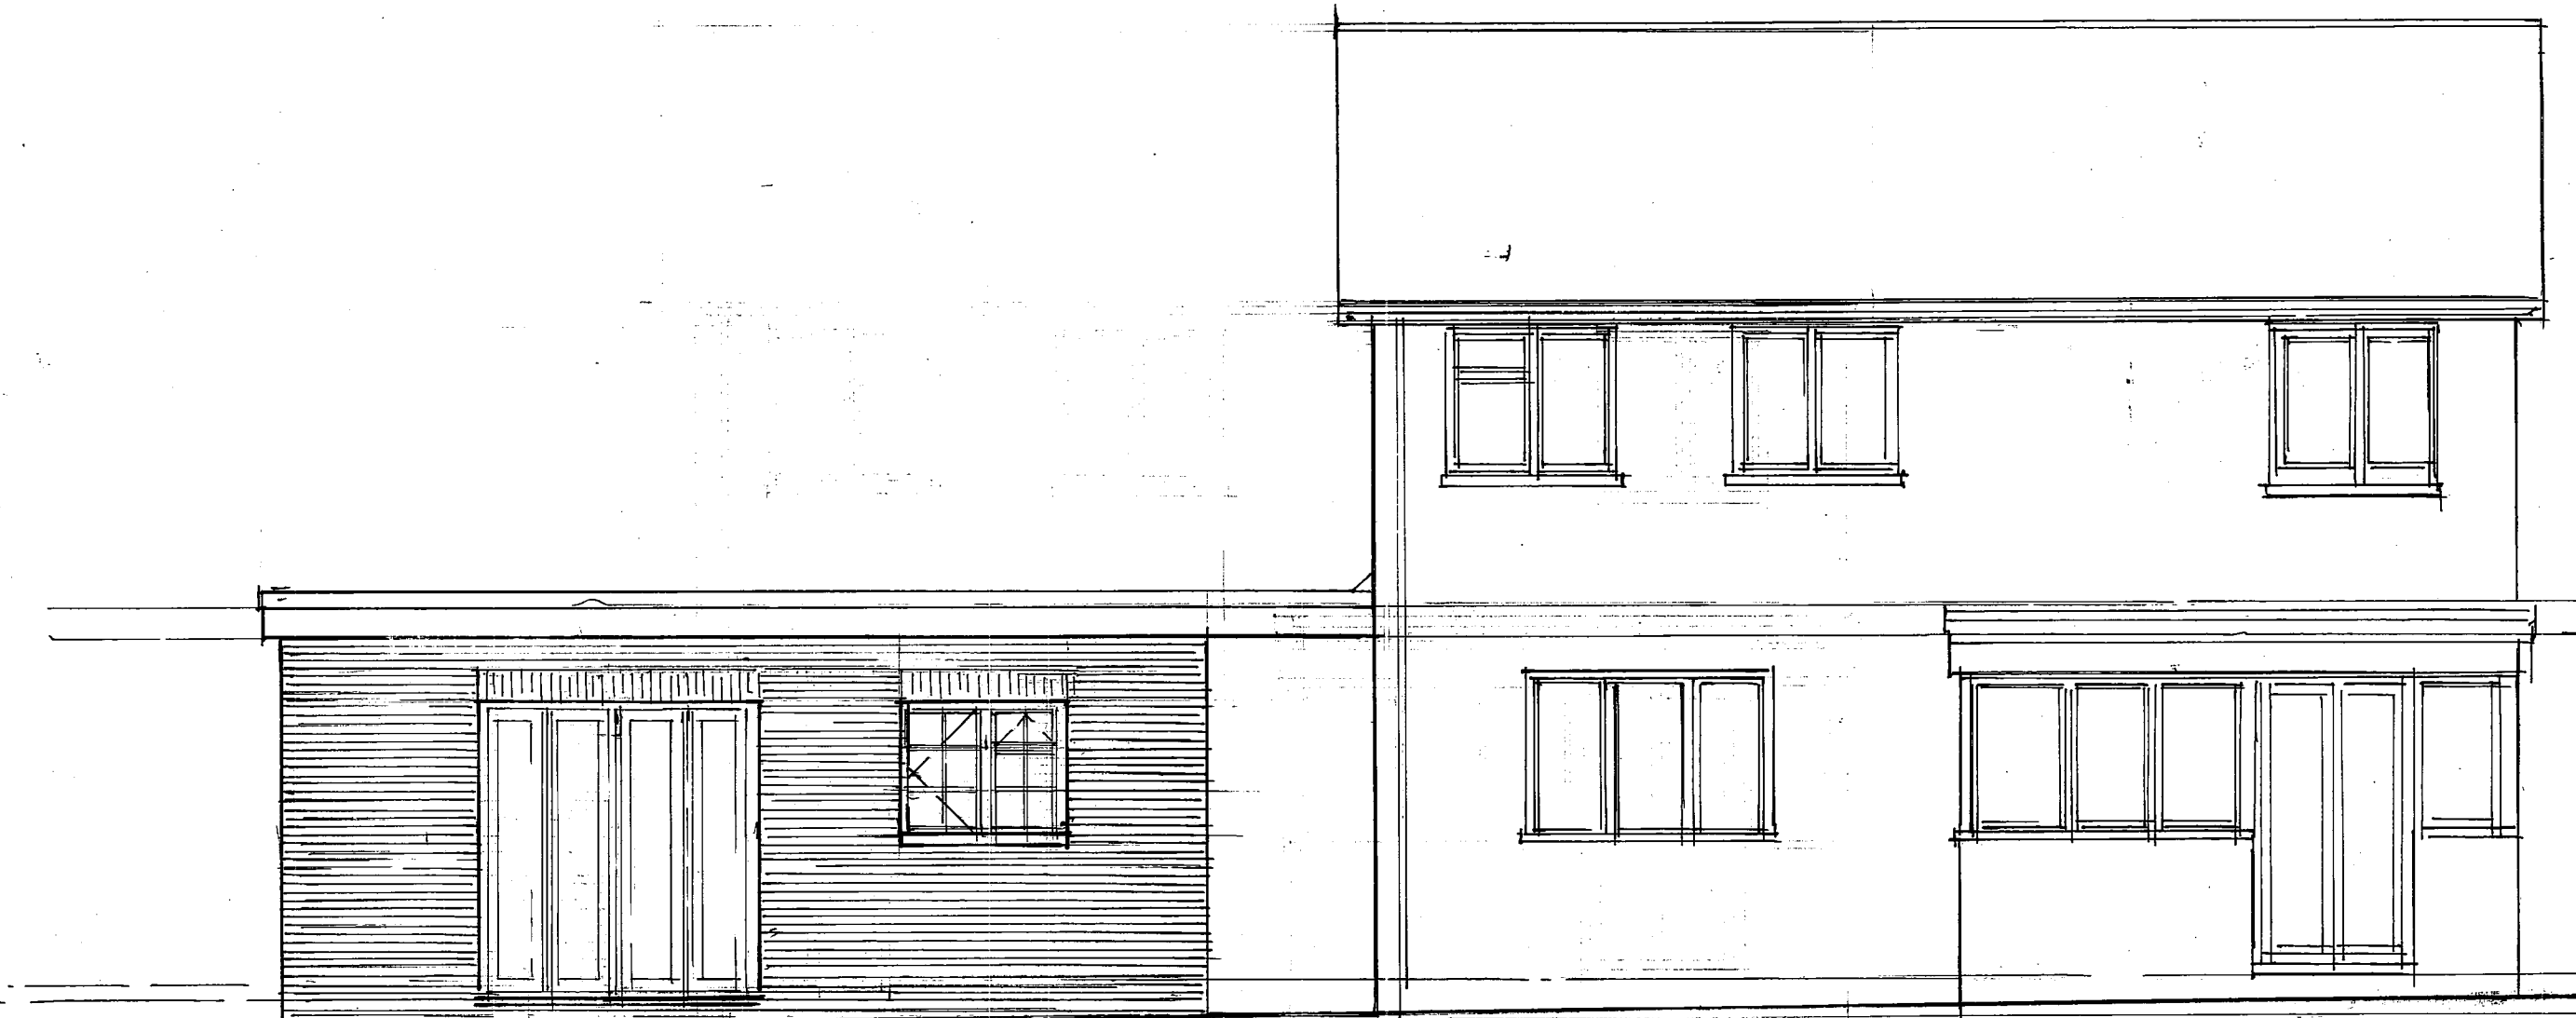

REAR ELEVATION (east)

0 1 2 3 4 5
METRES

NOTE:
Do not use not visible from road
(behind front garden wall)

Plans, Elevations and section as Proposed		PHILIP J CLAY ARCHITECTURAL DESIGN	
PROJECT: Garden living room 33 Merryfield Crescent Angmering BN16 4DA		TELEPHONE -01903 815889	
CLIENTS: Mr and Mrs Harris	Scale & plan size 1:50 at A1	DWG. NO. 2341-1 Rev. 142 Nov 24	P. J. Clay Feb 2024