



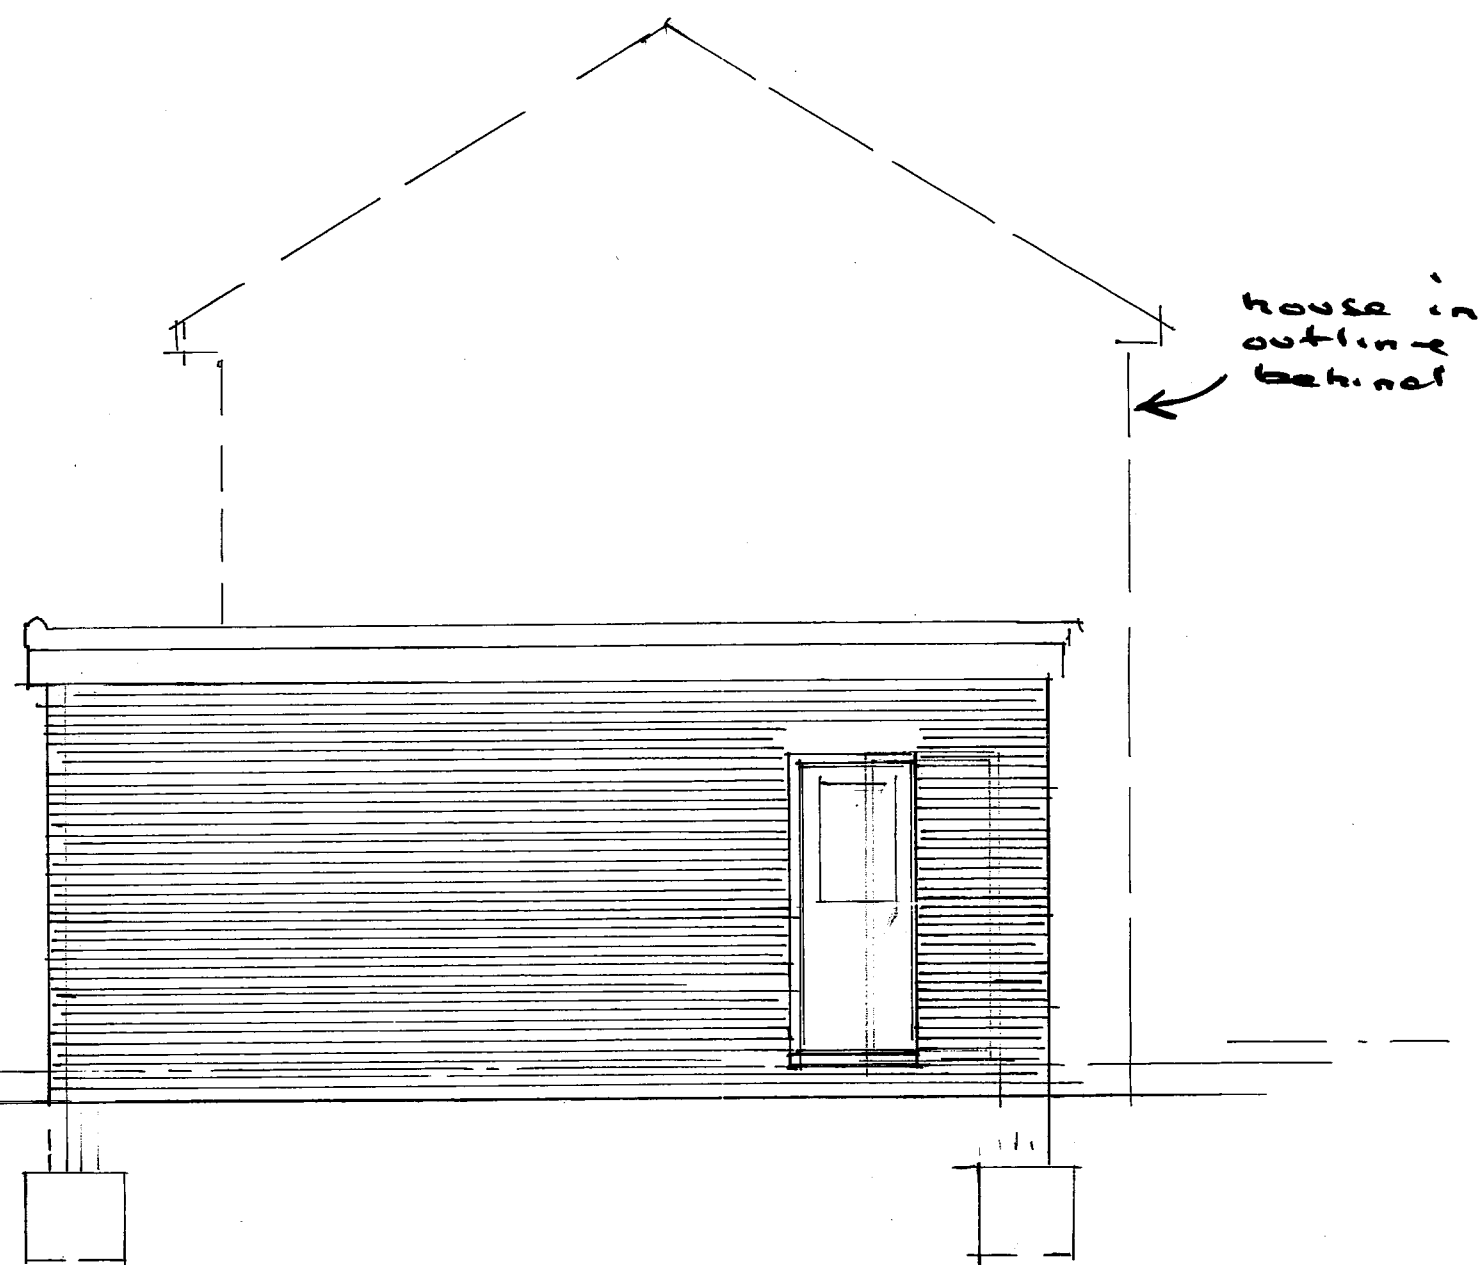

NORTH ELEVATION
(extension)

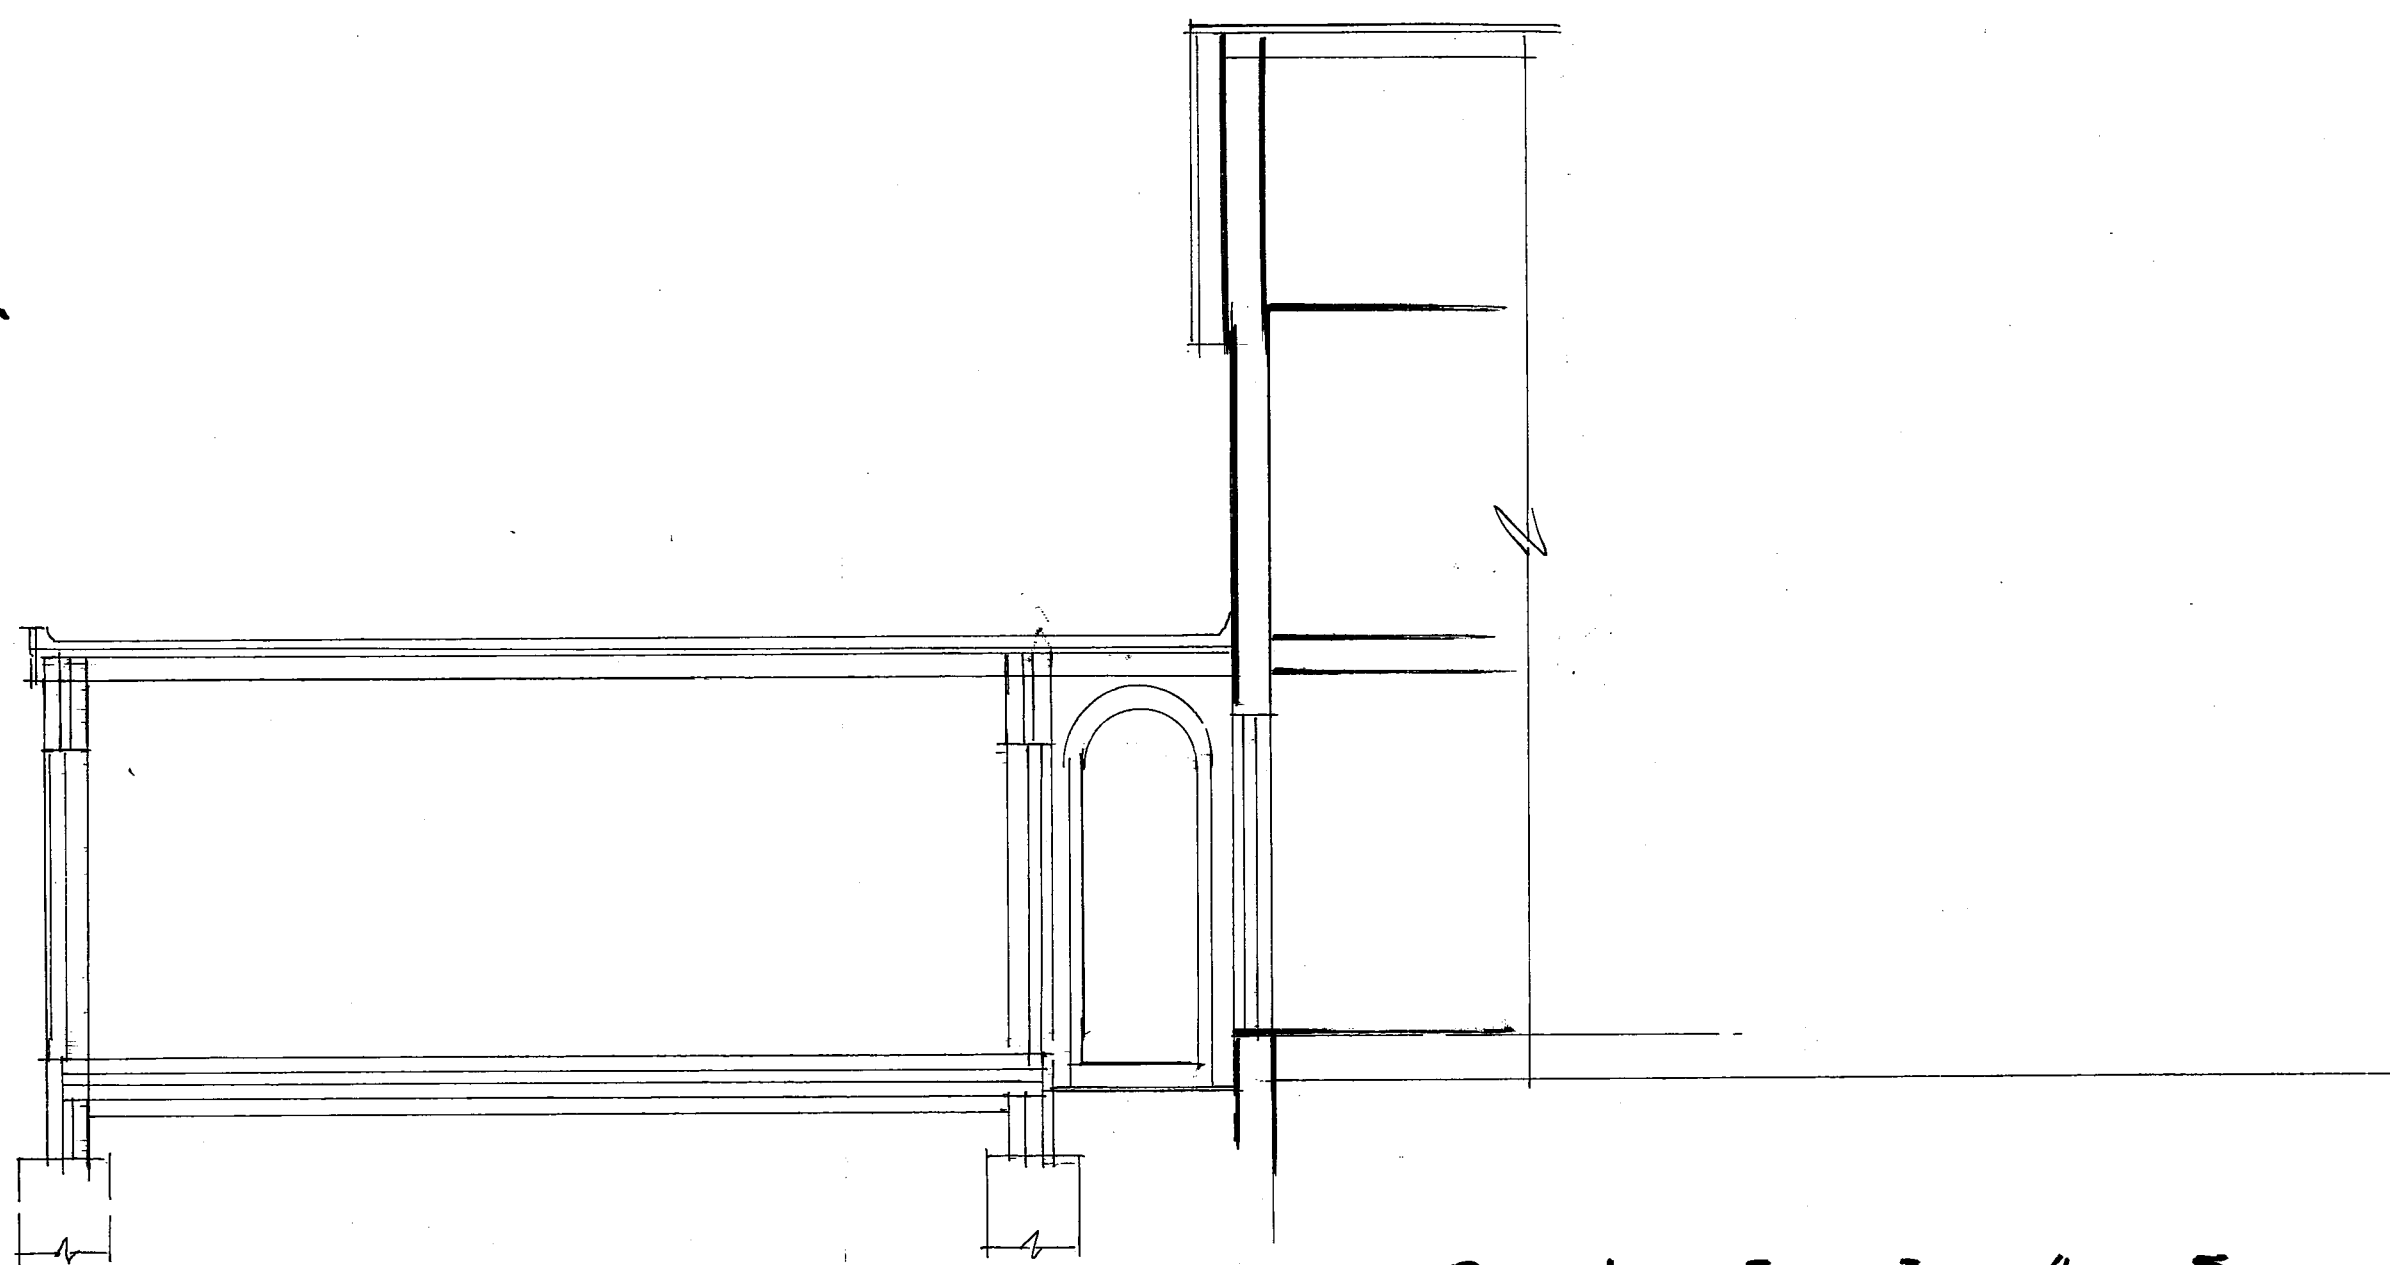

SECTION B-B

0 1 2 3 4 5
METRES

South Elevation and section as
Proposed
PROJECT:
Garden living room ;
33 Merryfield Crescent
Angmering
BN16 4DA

PHILIP J CLAY
ARCHITECTURAL DESIGN
TELEPHONE -01903 815889

CLIENTS: Mr and Mrs Harris

Scale & plan
size
1:50 at A2

DWG. NO.
2341 - 3
Re v1; 31/03/25

P. J. Clay
Feb 2024