

PLANNING

This drawing is copyright and the property of DMWA Ltd. It may not be copied, reproduced or altered in any way without their written authority. Do not scale from this drawing, work to figured dimensions. All dimensions to be checked on site and any discrepancies reported to the Architect immediately. All structural and specialist elements/components/details, including glazing, are to be approved by the Structural Engineer or Specialist Contractor.

DESIGNERS RISK ASSESSMENT:
HEALTH AND SAFETY
THE CONSTRUCTION (DESIGN AND MANAGEMENT) REGULATIONS 2007

Building Products and Construction Execution Hazards

Common/everyday hazards associated with Building Products and Construction processes are not listed below and will be assumed to be controlled by the **Principal Contractor** following good safety, management and site practice procedures.

The proposed works are designed on a well established method of construction, which can be carried out by a competent contractor. However, should the contractor find any area of concern he must inform the designer immediately in order that appropriate action can be taken.

THESE DRAWINGS ARE PRELIMINARY ONLY AND THE INTENDED DETAILS ARE NOT COMPLETE! THESE ARE NOT FOR CONSTRUCTION PURPOSES



PROPOSED North West Elevation

1:100



PROPOSED South West Elevation

1:100



PROPOSED South East Elevation

1:100



PROPOSED North East Elevation

1:100




PROPOSED Street Scene from Ash Grove

1:200



REV	COMMENT	DATE

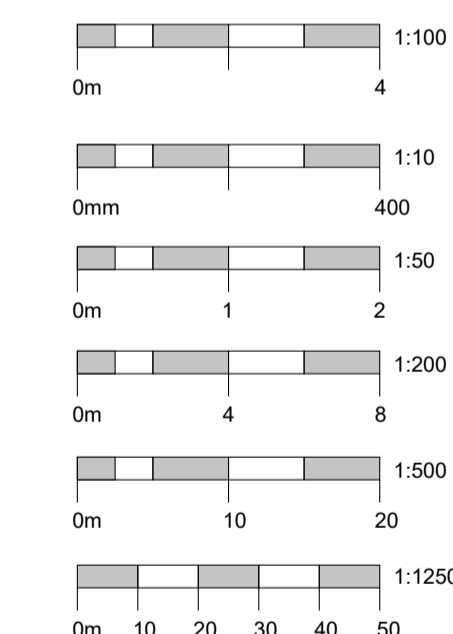

Project: Heath Place
Bersted
Bognor Regis
PO22 9SL

Client: Ponders End Ltd
Drawing Title: Proposed Plans and Elevations

Job No: 251002
Drawn: DWJ/NH
Date: 18.12.2025
Scale: As Indicated @ A1

Drawing No: PL03
Rev:

DMW
architects

46a East Street, Wimborne BH21 1DX
01202 884024 www.dmwa.co.uk