


East Elevation
Scale 1:250

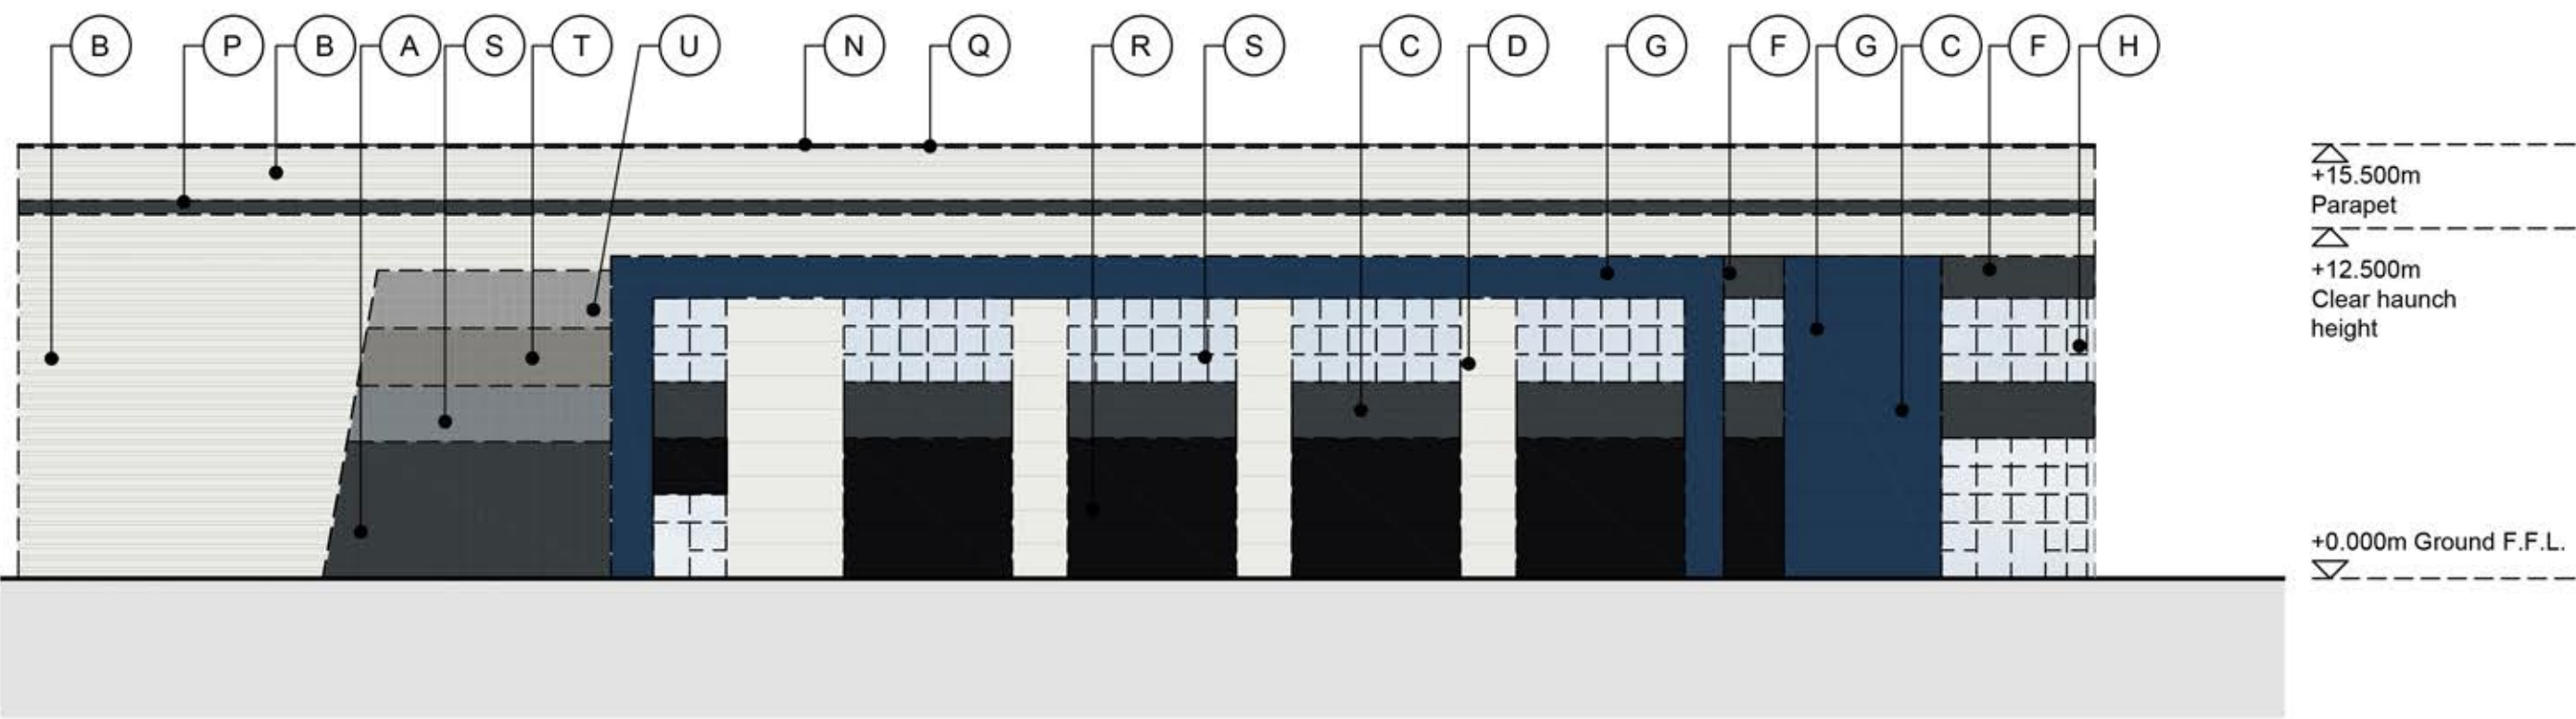

South Elevation
Scale 1:250



S Horizontally laid profiled wall cladding system
Colour: Zeus



T Horizontally laid profiled wall cladding system
Colour: Orion (RAL 9007)



U Horizontally laid profiled wall cladding system
Colour: Sirius (RAL 9006)



R Horizontally laid profiled wall cladding system
Colour: Black (RAL9005)




D1 Horizontally laid micro rib cladding panel Detail
Finish: Coated Micro Rib Metal Cladding




D2 Horizontally laid trapezoidal built up cladding system
Finish: Coated Trapezoidal Metal Cladding



A Vertically laid profiled wall cladding system
Colour: Anthracite (RAL7016)

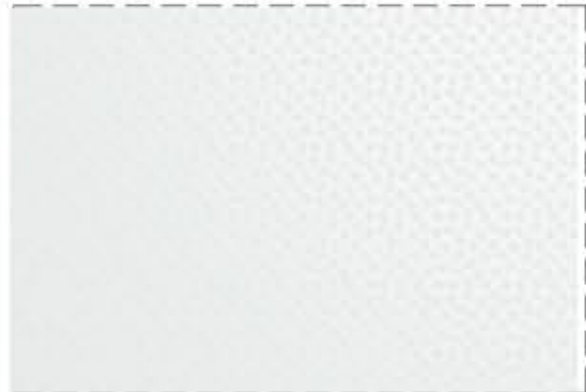

B Horizontally laid profiled wall cladding system
Colour: White (RAL9003)

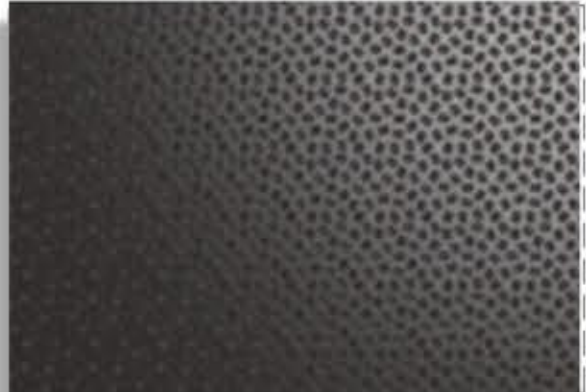

C Horizontally laid profiled wall cladding system
Colour: Anthracite (RAL7016)



D Horizontally laid Micro Rib wall cladding system
Colour: White (RAL 9003)



F Horizontally laid Micro Rib wall cladding system
Colour: Anthracite (RAL7016)



G Horizontally laid Micro Rib wall cladding system
Colour: Sargasso (RAL 5003)



H Thermally broken polyester powder coated aluminium curtain walling / window system with automatic doors and spandrel panels to column locations.
Frame Colour: Anthracite (RAL 7016)



J Steel insulated security door and frame
Colour: to match adjacent cladding




K Overhead sectional doors with dock leveller
Colour: Anthracite (RAL 7016)



L Pre-cast insulated dock pro-wall system



M Sectional vertical lift level access loading door
Size: 4000mm wide x 5000mm high (clear opening)
Colour: Grey White (RAL 9002)

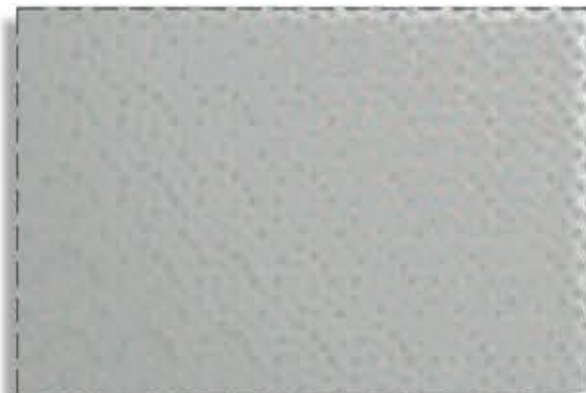

N Trapezoidal roof panels
Colour: Goosewing Grey (RAL 7038)



P Feature flashing
Colour: Anthracite (RAL7016)



Q Parapet flashing
Colour: Anthracite (RAL7016)

5m SCALE 1:250

P02 Elevations revised to suit LAH A.J.L. 06.02.25

P01 Initial Planning Issue LAH A.J.L. 27.11.24
rev amendments by ckd date

Oldlands Farm Phase 3, Newlands Road, Bognor Regis
External Samples Board

LOD 1 LOI 1

PANATTONI

umc architects
Newark Beacon, Cafferata Way, Newark, Nottinghamshire NG24 2TN
+44 (0)1636 653027 info@umcarchitects.com

RIBA PoW Stage: 2 - Concept Design
Document Suitability: S1
Drawn / Checked: LAH / A.J.L.
Date: 27.11.24
Scale: 1: 250 A1
UMC Project Number: 23361
Document Reference: Drawing no: 23361 - UMC - ZZZZ - SI - DR - A Revision: 1310 P02