
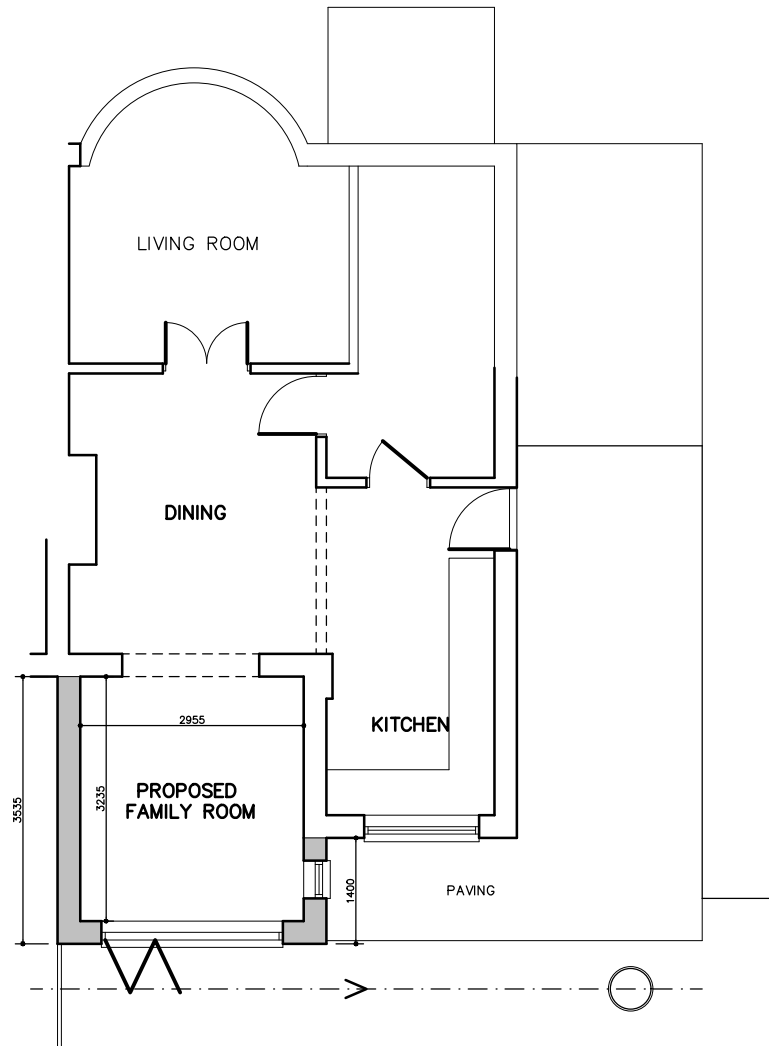


SCALE 1:100 @ A4

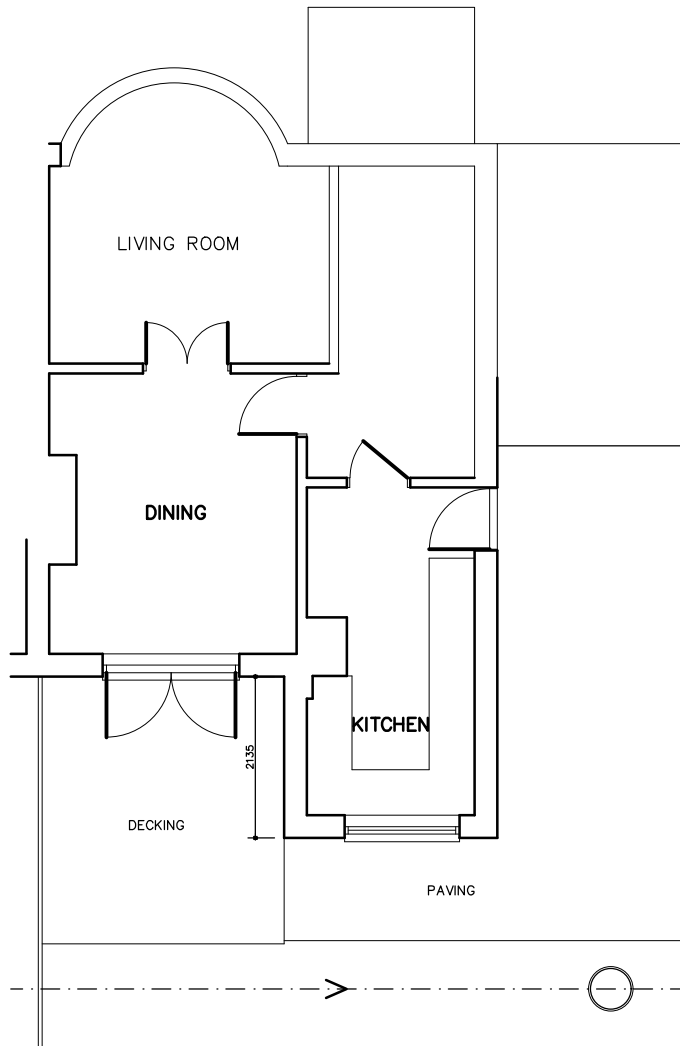

FOR MR & MRS GLAISTER		
SITE 23 GREENCOURT DRIVE, BOGNOR REGIS, WEST SUSSEX, PO21 5EU		
TITLE EXISTING & PROPOSED FLOOR PLANS		
SCALE 1:100 @ A4	DRAWN AH 01/25	DRAWING NO. 02 REV