




SCALE 1:100 © A3

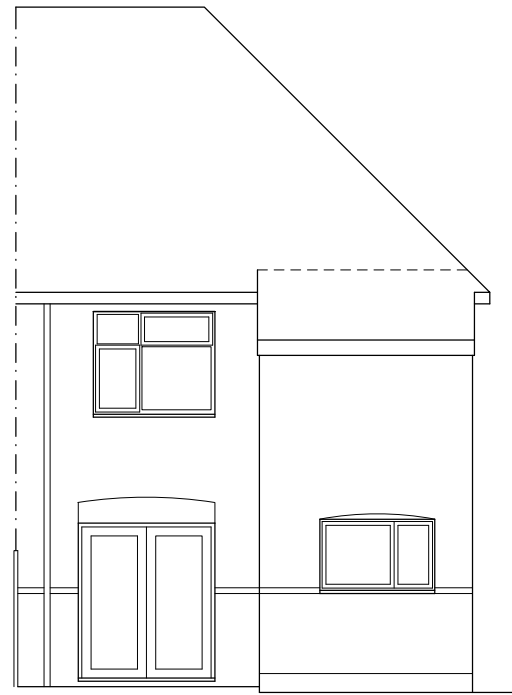


EXISTING REAR ELEVATION  
(NORTH)

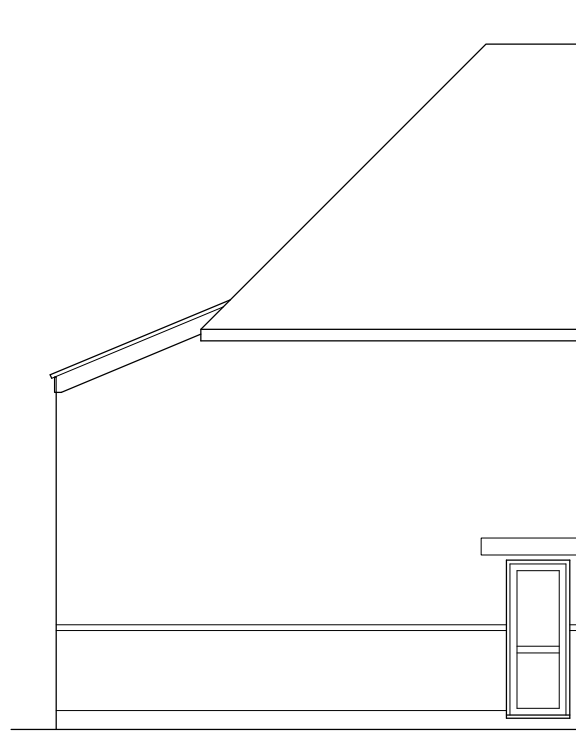

EXISTING SIDE ELEVATION  
(WEST)

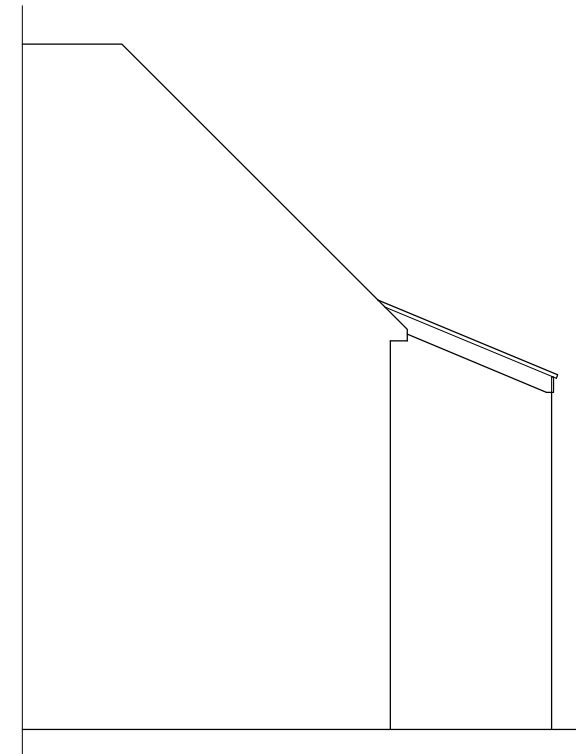


EXISTING SIDE ELEVATION  
(EAST)

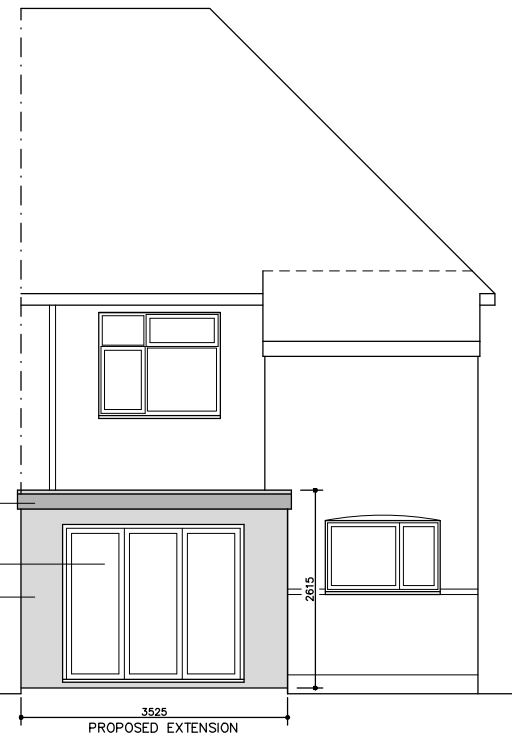


FLAT ROOF  
NEW BI-FOLD DOORS  
RENDER TO WALLS

PROPOSED REAR ELEVATION  
(NORTH)

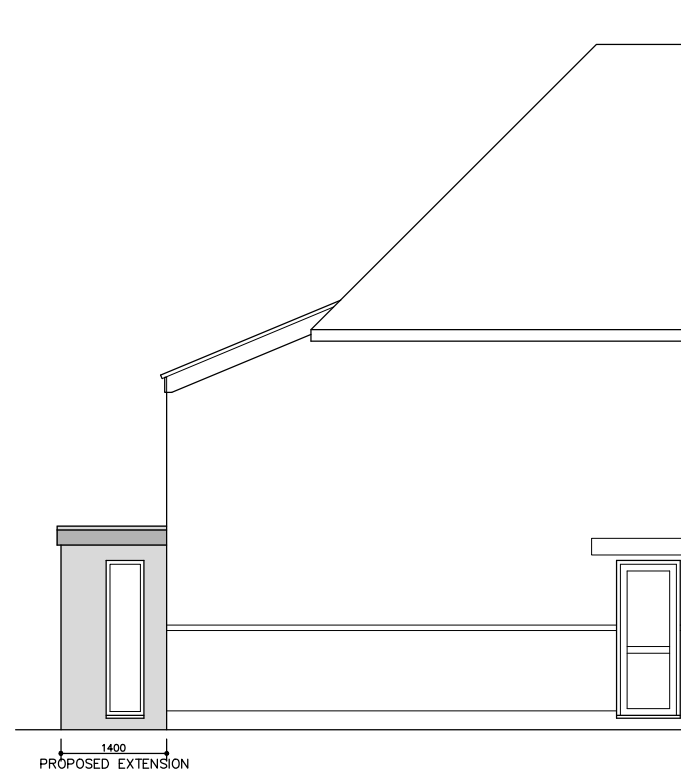

PROPOSED SIDE ELEVATION  
(WEST)

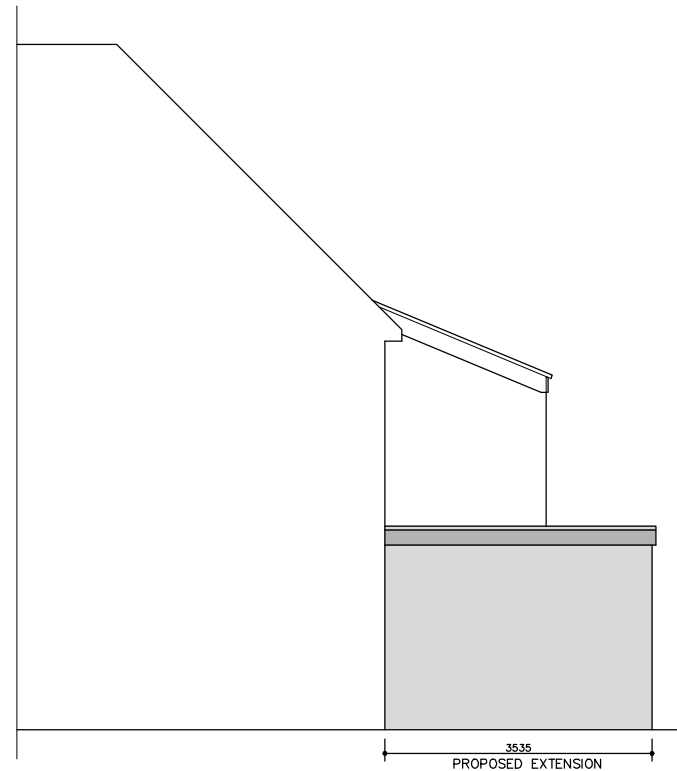

PROPOSED SIDE ELEVATION  
(EAST)

FOR MR & MRS GLAISTER		
SITE 23 GREENCOURT DRIVE, BOGNOR REGIS, WEST SUSSEX. PO21 5EU		
TITLE <b>EXISTING &amp; PROPOSED ELEVATIONS</b>		
SCALE 1:100 © A3	DRAWN AH 01/25	DRAWING NO. <b>04</b> REV