
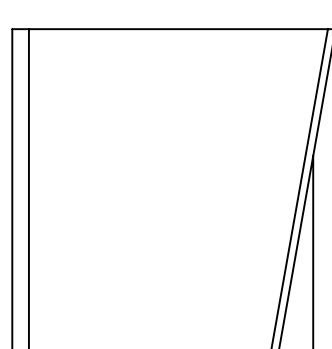
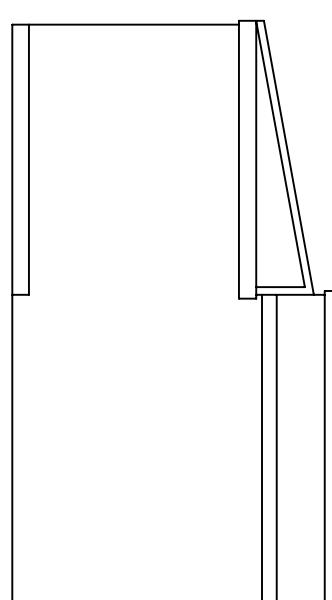


SCALE 1:50

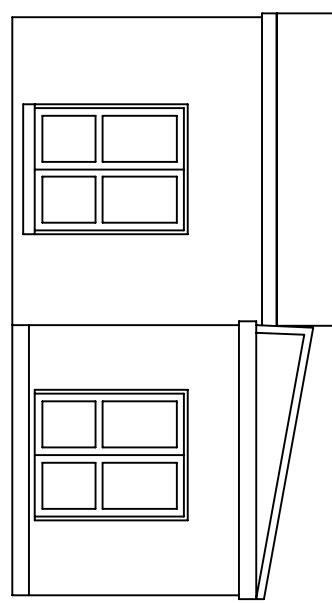

NW ELEVATION

SW ELEVATION

SE ELEVATION

NE ELEVATION

0 1 2 3 4 5 10

SCALE 1:100

NOTE
DO NOT SCALE FROM THIS DRAWING EXCEPT FOR PLANNING PURPOSES
ALL DIMENSIONS TO BE CHECKED ON SITE PRIOR TO COMMENCEMENT OF WORK. ALL DIMENSIONS RELATING TO SUB-CONTRACTORS OR
SUPPLIERS WORK MUST BE CHECKED AND AGREED BETWEEN THE GENERAL CONTRACTOR, THE SUB-CONTRACTOR(S) AND/OR SUPPLIER(S).
ALL DIMENSIONS ARE IN MILLIMETERS. ALL WORKS OR MATERIALS INDICATED ON THE DRAWING ARE TO BE TO THE LATEST BRITISH STANDARDS
AND ARE TO BE CARRIED OUT IN ACCORDANCE WITH THE RELEVANT CODES OF PRACTICE OR RECOGNISED TRADE ASSOCIATION
RECOMMENDATIONS AND PUBLICATIONS.
THIS DRAWING TO BE READ IN CONJUNCTION WITH ALL RELEVANT DRAWINGS AND SPECIFICATIONS OF OTHER CONSULTANTS.
ANY DISCREPANCIES TO BE BROUGHT TO THE ATTENTION OF BAQUIS GROUP PLC. IF IN DOUBT ASK.
© THIS DRAWING IS THE COPYRIGHT OF BAQUIS GROUP PLC.

APPR	DATE	STATUS
------	------	--------

A	SEPT 2024	FLOOR PLAN SCALE BAR CORRECTED
REV	DATE	AMENDMENT
		BY

PROJECT	JOHN WILEY & SONS LTD DISTRIBUTION CENTRE, BOGNOR NEW PUMP HOUSE	
DRAWING	EXISTING ELEVATIONS AND FLOOR PLAN	
PLAN	Construction Consultancy	
Date	AUGUST 2024	Drawn By
Scale	1: 100 / 1:50 A3	Is App By
Drawing No	007901.003 A	File location

BAQUIS

Construction Consultancy

2/3 NORTH MEMS
LONDON WC1N 2JP
TEL: 020 7831 1283 FAX: 020 7242 9512
e-mail: enquiries@baqus.co.uk
www.baqus.co.uk