

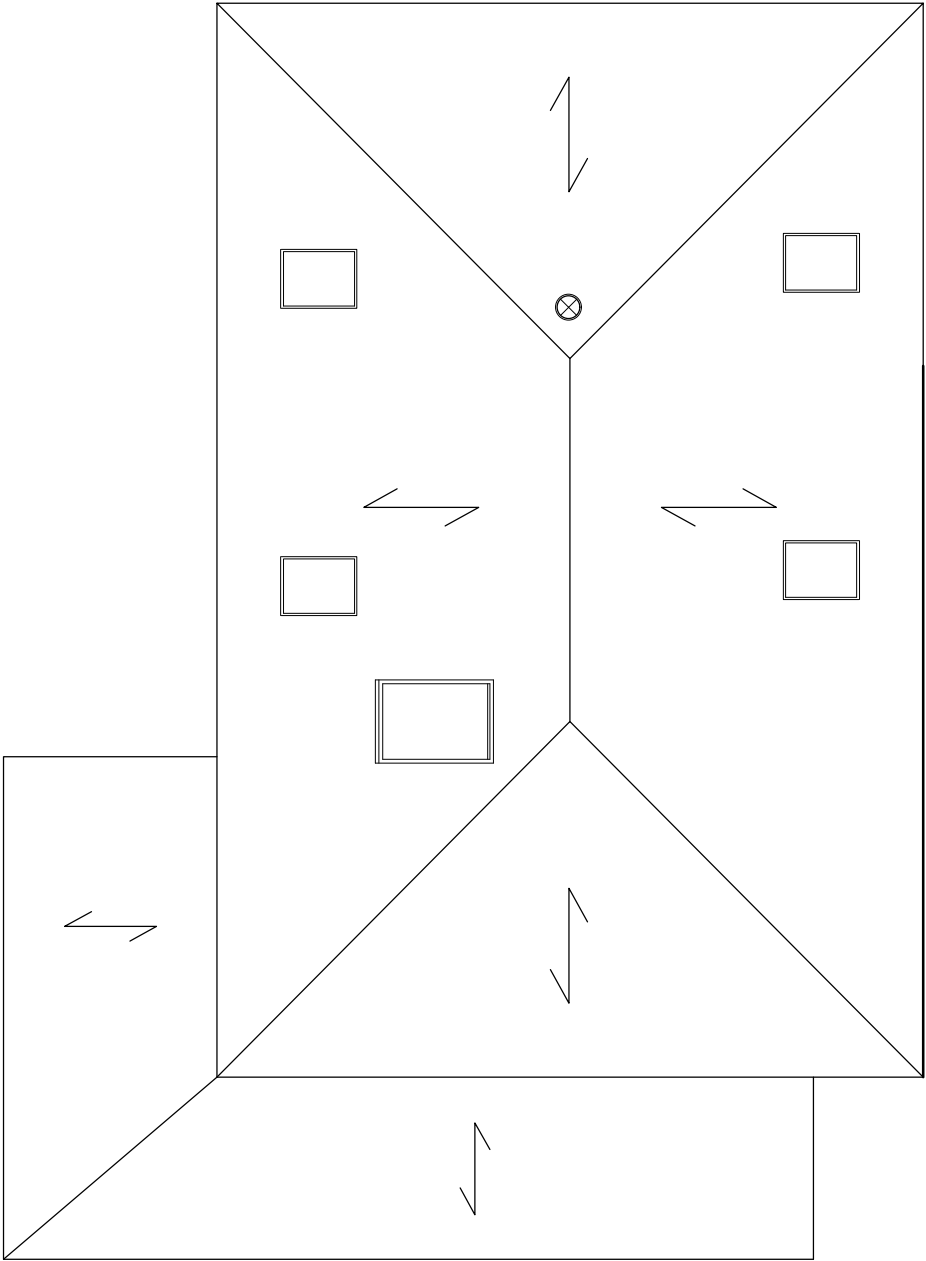


 

EXISTING ROOF PLAN

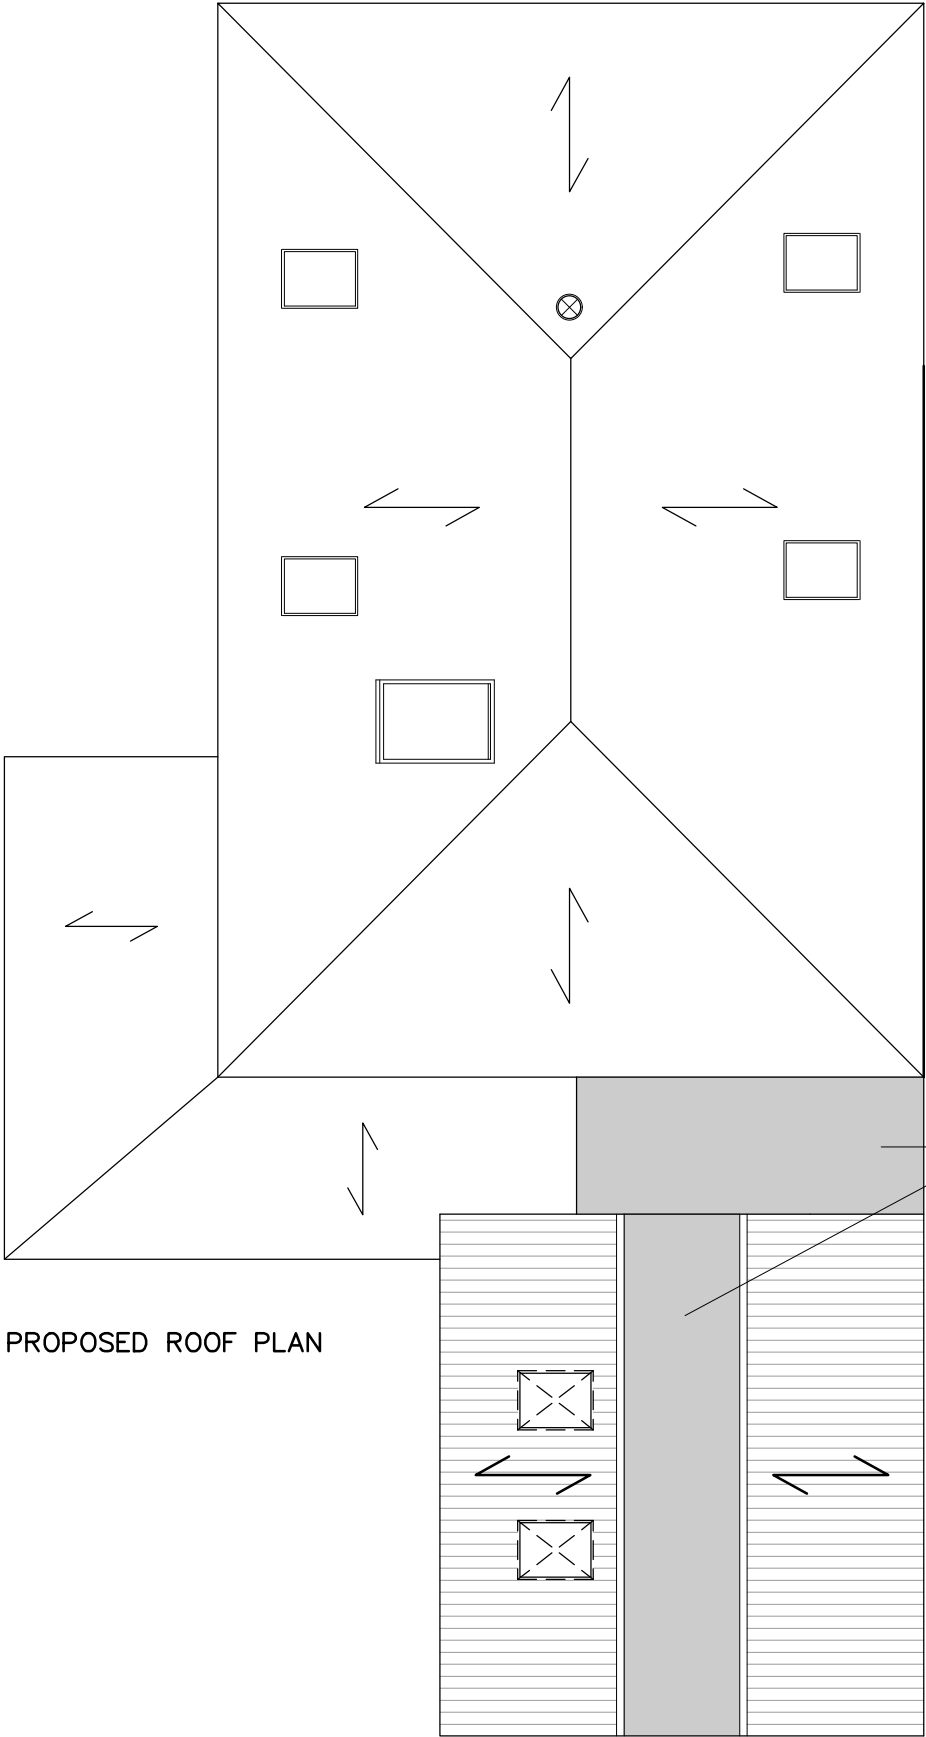

PROPOSED ROOF PLAN

FLAT ROOF

REV.A-ROOF LIGHT MODS 22/10/24

FOR			MR S. DOWNES
SITE			43 ELM GROVE, BARNHAM, WEST SUSSEX. PO22 0HL
TITLE			PROPOSED GARAGE/ WORKSHOP ROOF PLANS
SCALE	DRAWN	DRAWING NO.	
1:100	AH 08/24	05 REV A	