

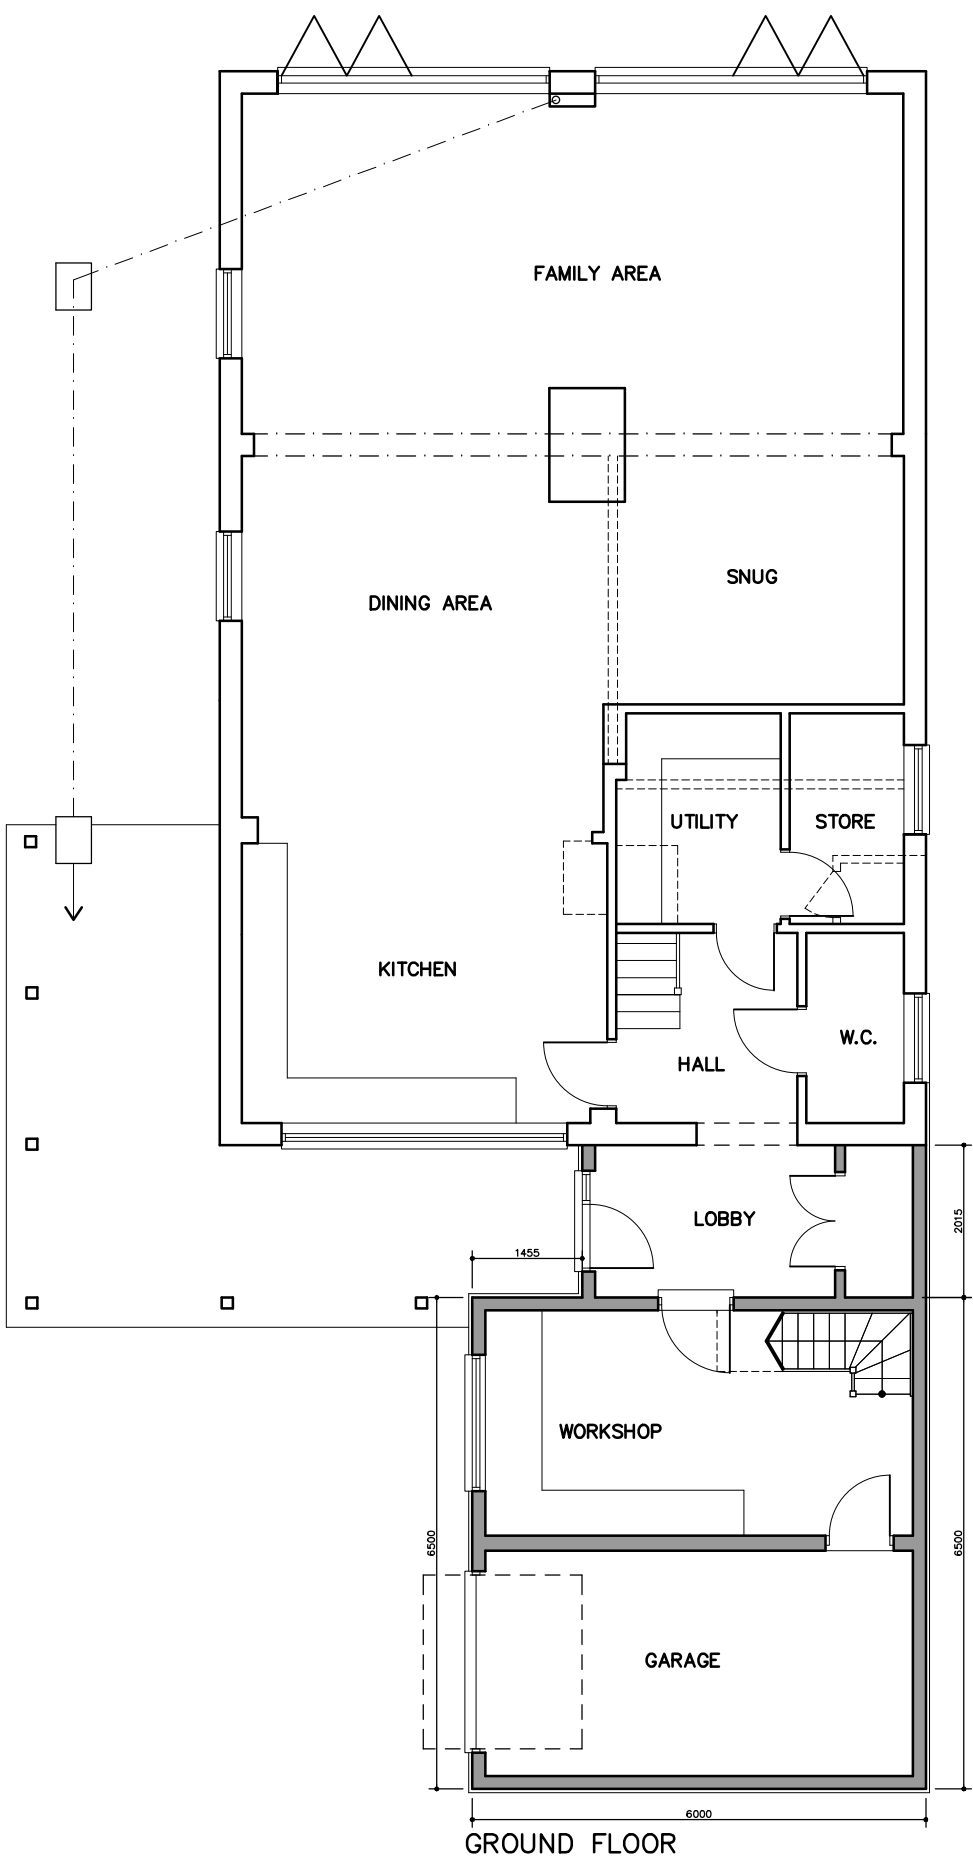


 

GROUND FLOOR

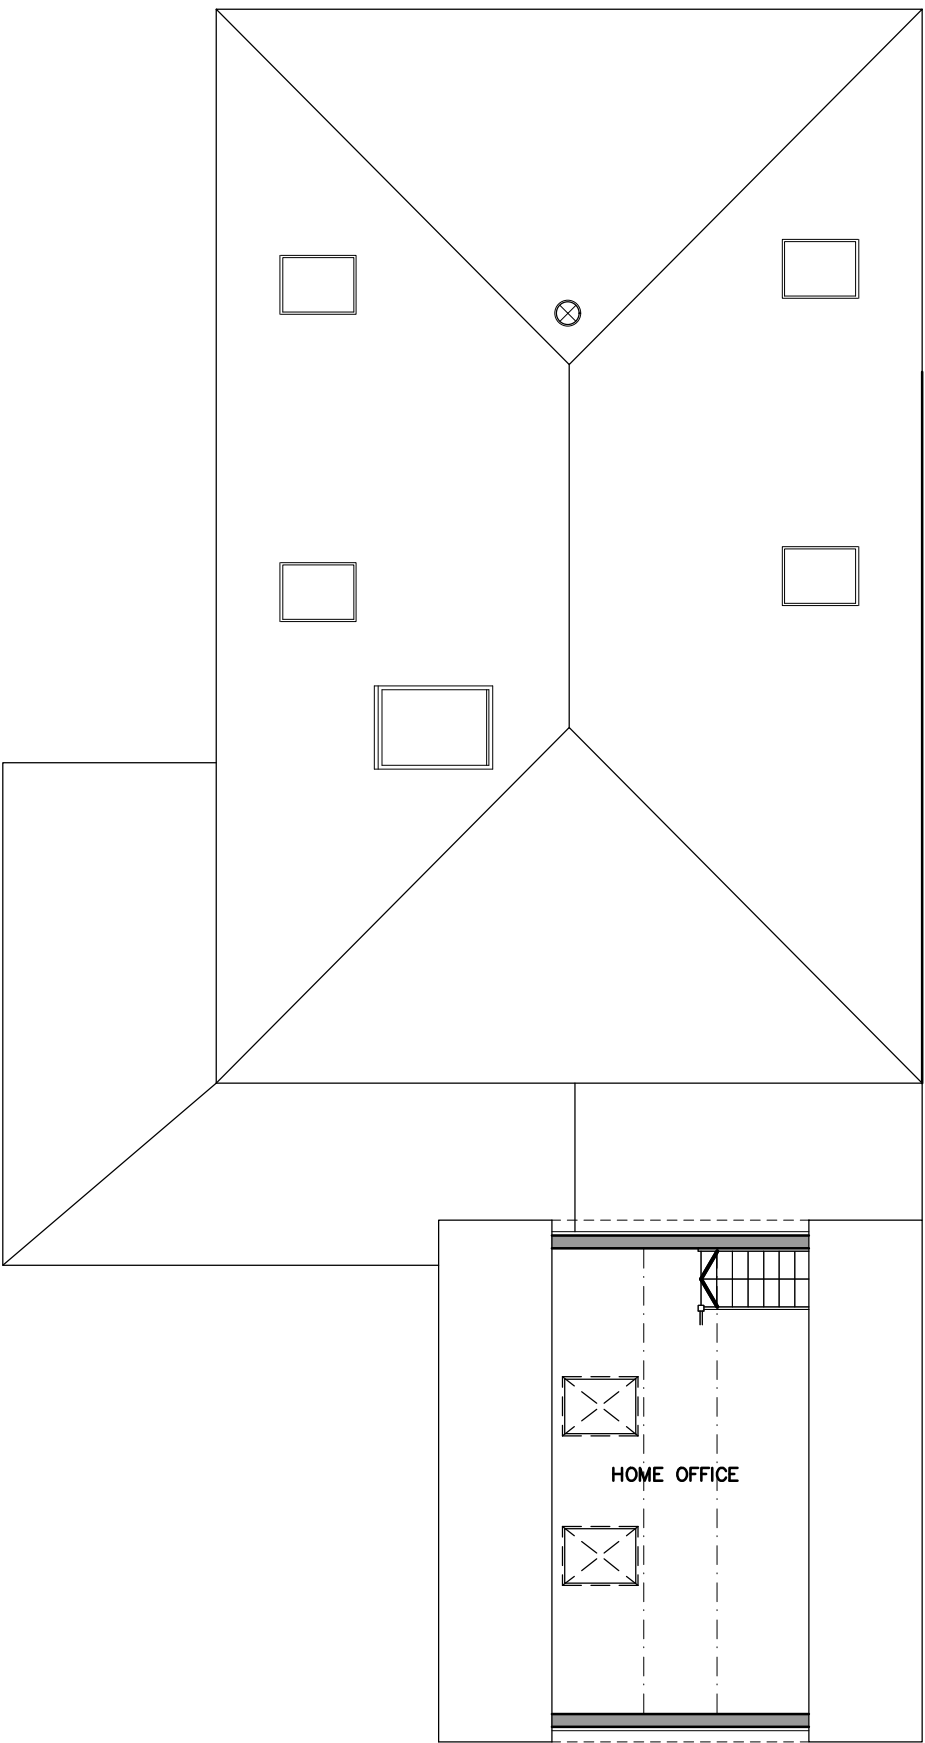

FIRST FLOOR

REV.A-ROOF LIGHT MODS 22/10/24

FOR MR S. DOWNES		
SITE 43 ELM GROVE, BARNHAM, WEST SUSSEX. PO22 0HL		
TITLE PROPOSED GARAGE/ WORKSHOP FLOOR PLANS		
SCALE 1:100	DRAWN AH 08/24	DRAWING NO. 02 REV A