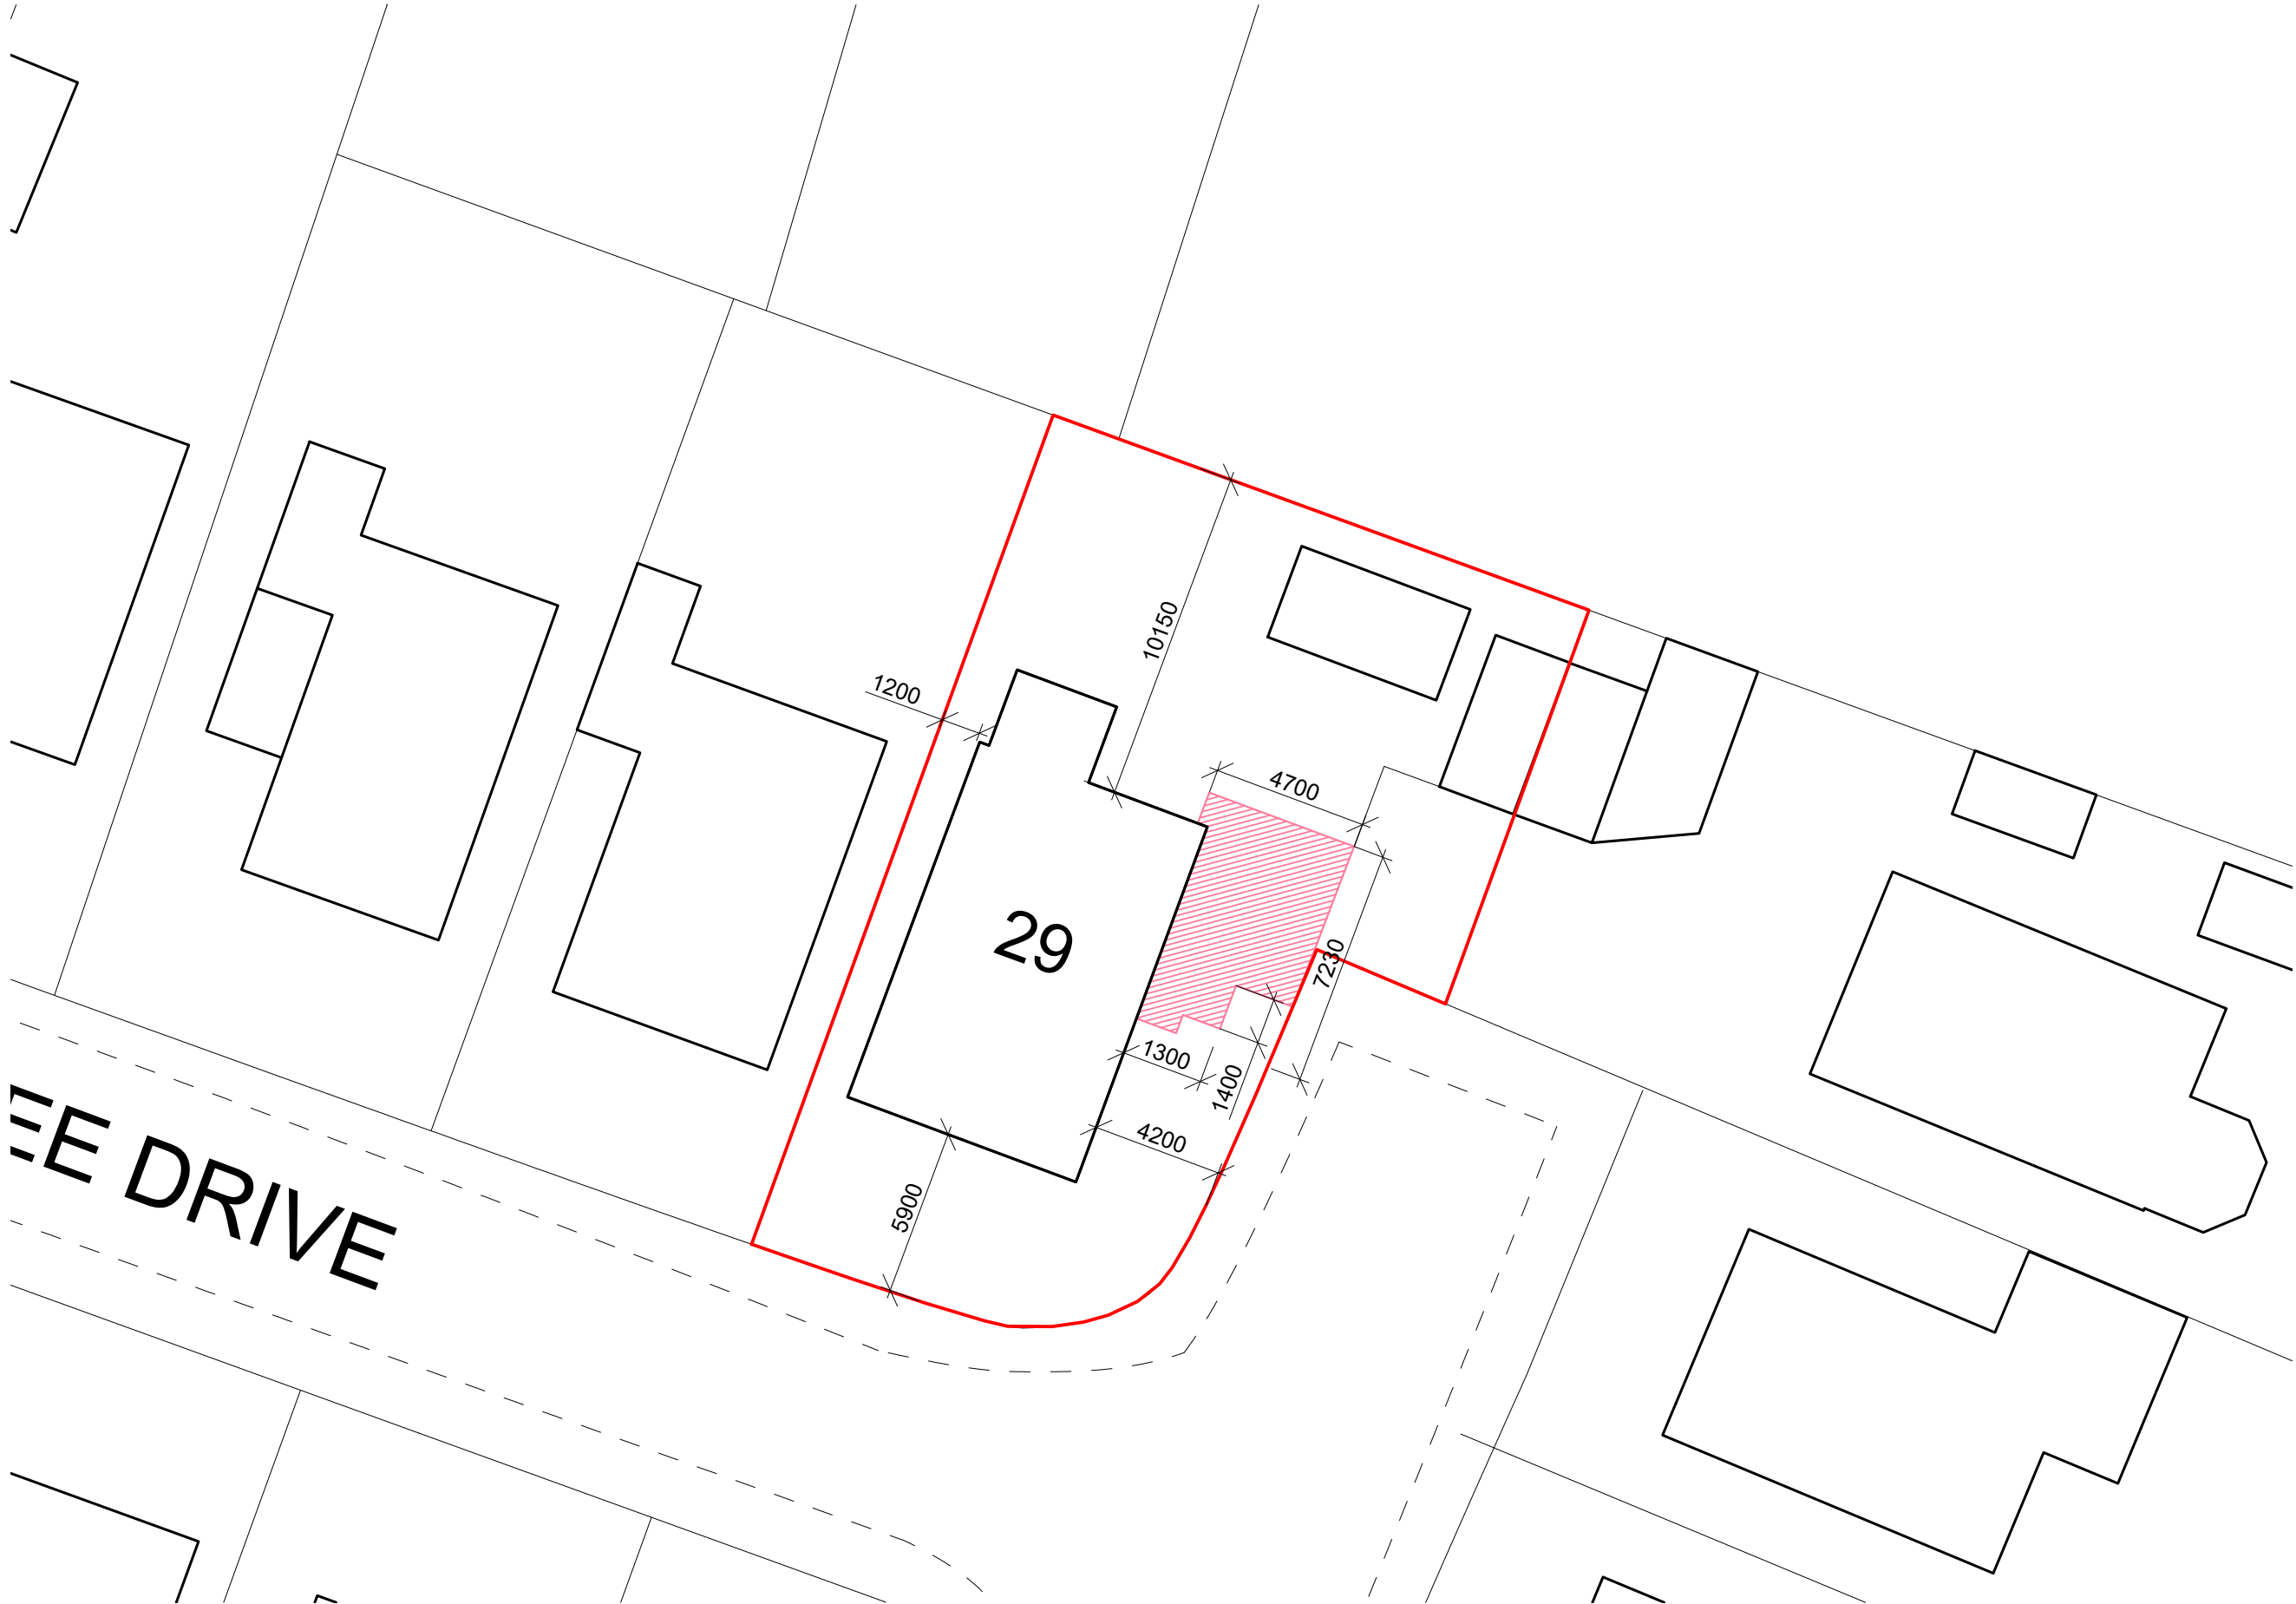


1 SITE PLAN - AS PROPOSED
Scale: 1:200

Notes
This drawing has been prepared for the purpose of gaining planning permission only and does not purport to be a working or contractual drawing and should not be used for any building or contractual purposes.
This drawing has been prepared based on survey drawings and information prepared by others.
All dimensions and levels on all drawings must be checked and verified on site before commencement of works.

© Copyright
This drawing is the property of B Newton Architecture. No disclosure or copy of it may be made without the written permission of B Newton Architecture.

PLAN

Areas

Site Area: 394.50m²
Existing GEA: 84.50m²
Proposed GEA: 121.1m²



Revisions

Date	Rev	Details
10/05/2024	/	Issued for Information
30/09/2024	/	Issued for Planning



B.Newton Architecture
B.Newton Architecture
Chichester, West Sussex
T: +44 788 609 1177
E: bnewtonarchitecture@gmail.com

Project Title & Address
29 Cherry Tree Drive
Eastergate, Chichester
West Sussex, PO20 3RR

Drawing Title
Site Plan
as Proposed

Scale	Creation Date	Status
1:200@A3	Sept 2024	PLAN
Project No.	Drawing No.	Revision
155	103	/

ARUN DISTRICT COUNCIL BN/132/24/H/