


**DRAFT**

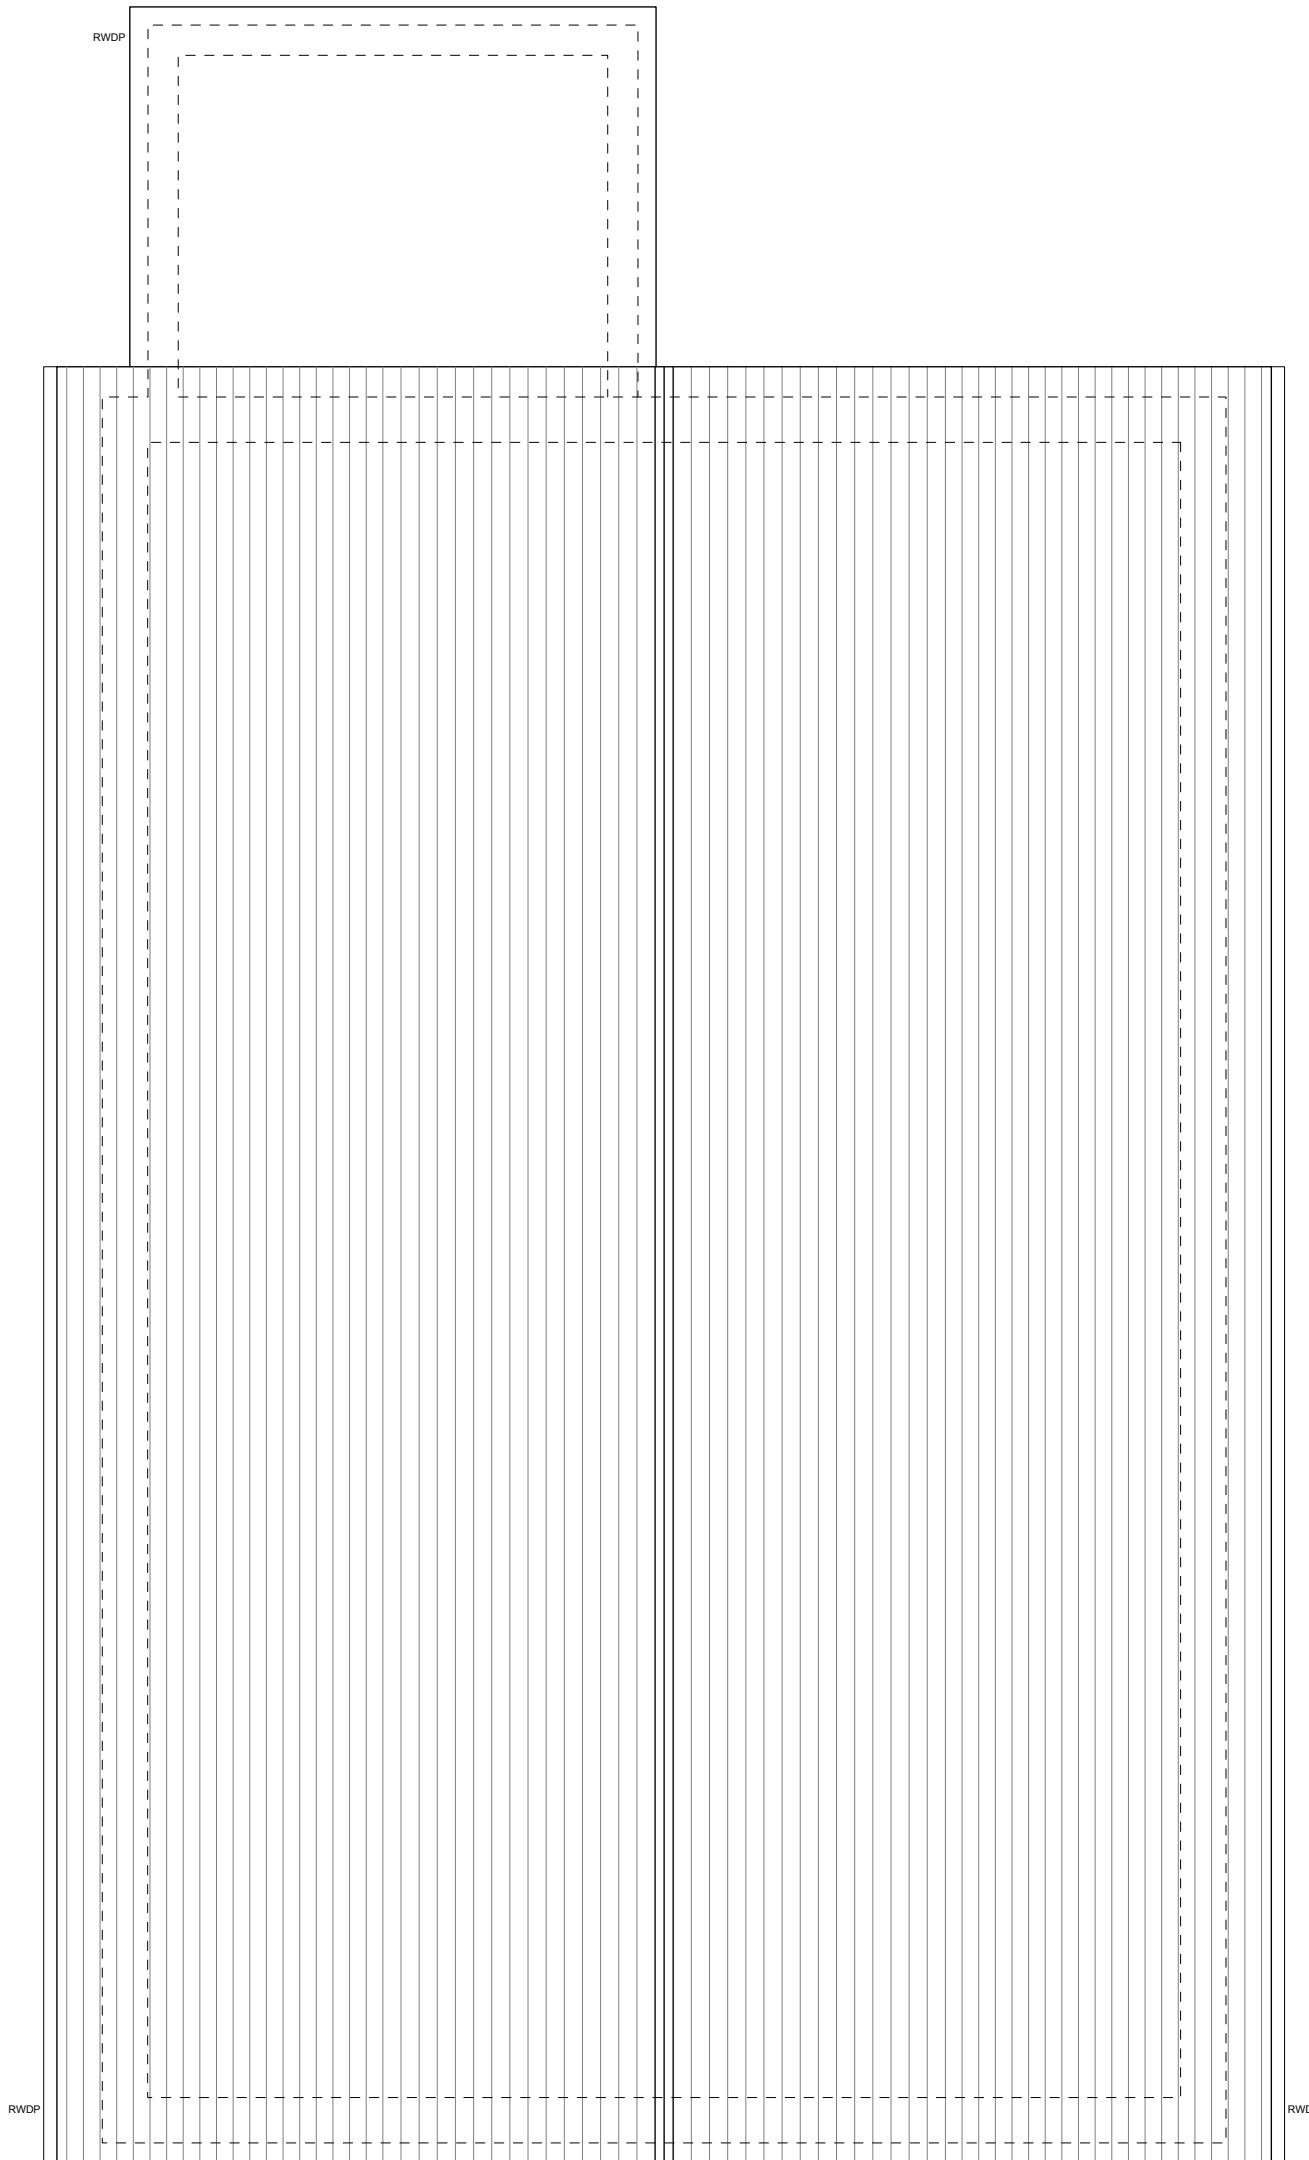

1 ROOF PLAN - AS EXISTING  
Scale: 1:50

## 1 ROOF PLAN

A horizontal scale bar marked with integers from 0 to 5. Each integer is positioned above a dark grey rectangular segment. The segments are separated by white spaces. Below the scale, the text "PHYSICAL SCALE IN METRES 1:50" is centered.

PHYSICAL SCALE IN METRES 1:50

Revisions		
Date 28/08/2024 20/09/2024	Rev / /	Details Issued for Information Issued for Planning
		
<p><b>B.Newton Architecture</b>          B.Newton Architecture          Chichester, West Sussex  <b>T: +44 788 609 1177</b>  <b>E: bnewtonarchitecture@gmail.com</b></p>		
<p>Project Title &amp; Address  <b>29 Cherry Tree Drive</b>          Eastergate, Chichester          West Sussex, PO20 3RR</p>		
<p>Drawing Title  <b>Roof Plan</b>          as Existing</p>		
Scale <b>1:50@A3</b>	Creation Date <b>Aug 2024</b>	Status <b>PLAN</b>
Project No. <b>155</b>	Drawing No. <b>011</b>	Revision <b>/</b>
<small>B/N/132/24/HH IN DISTRICT COUNCIL</small>		