


DRAFT

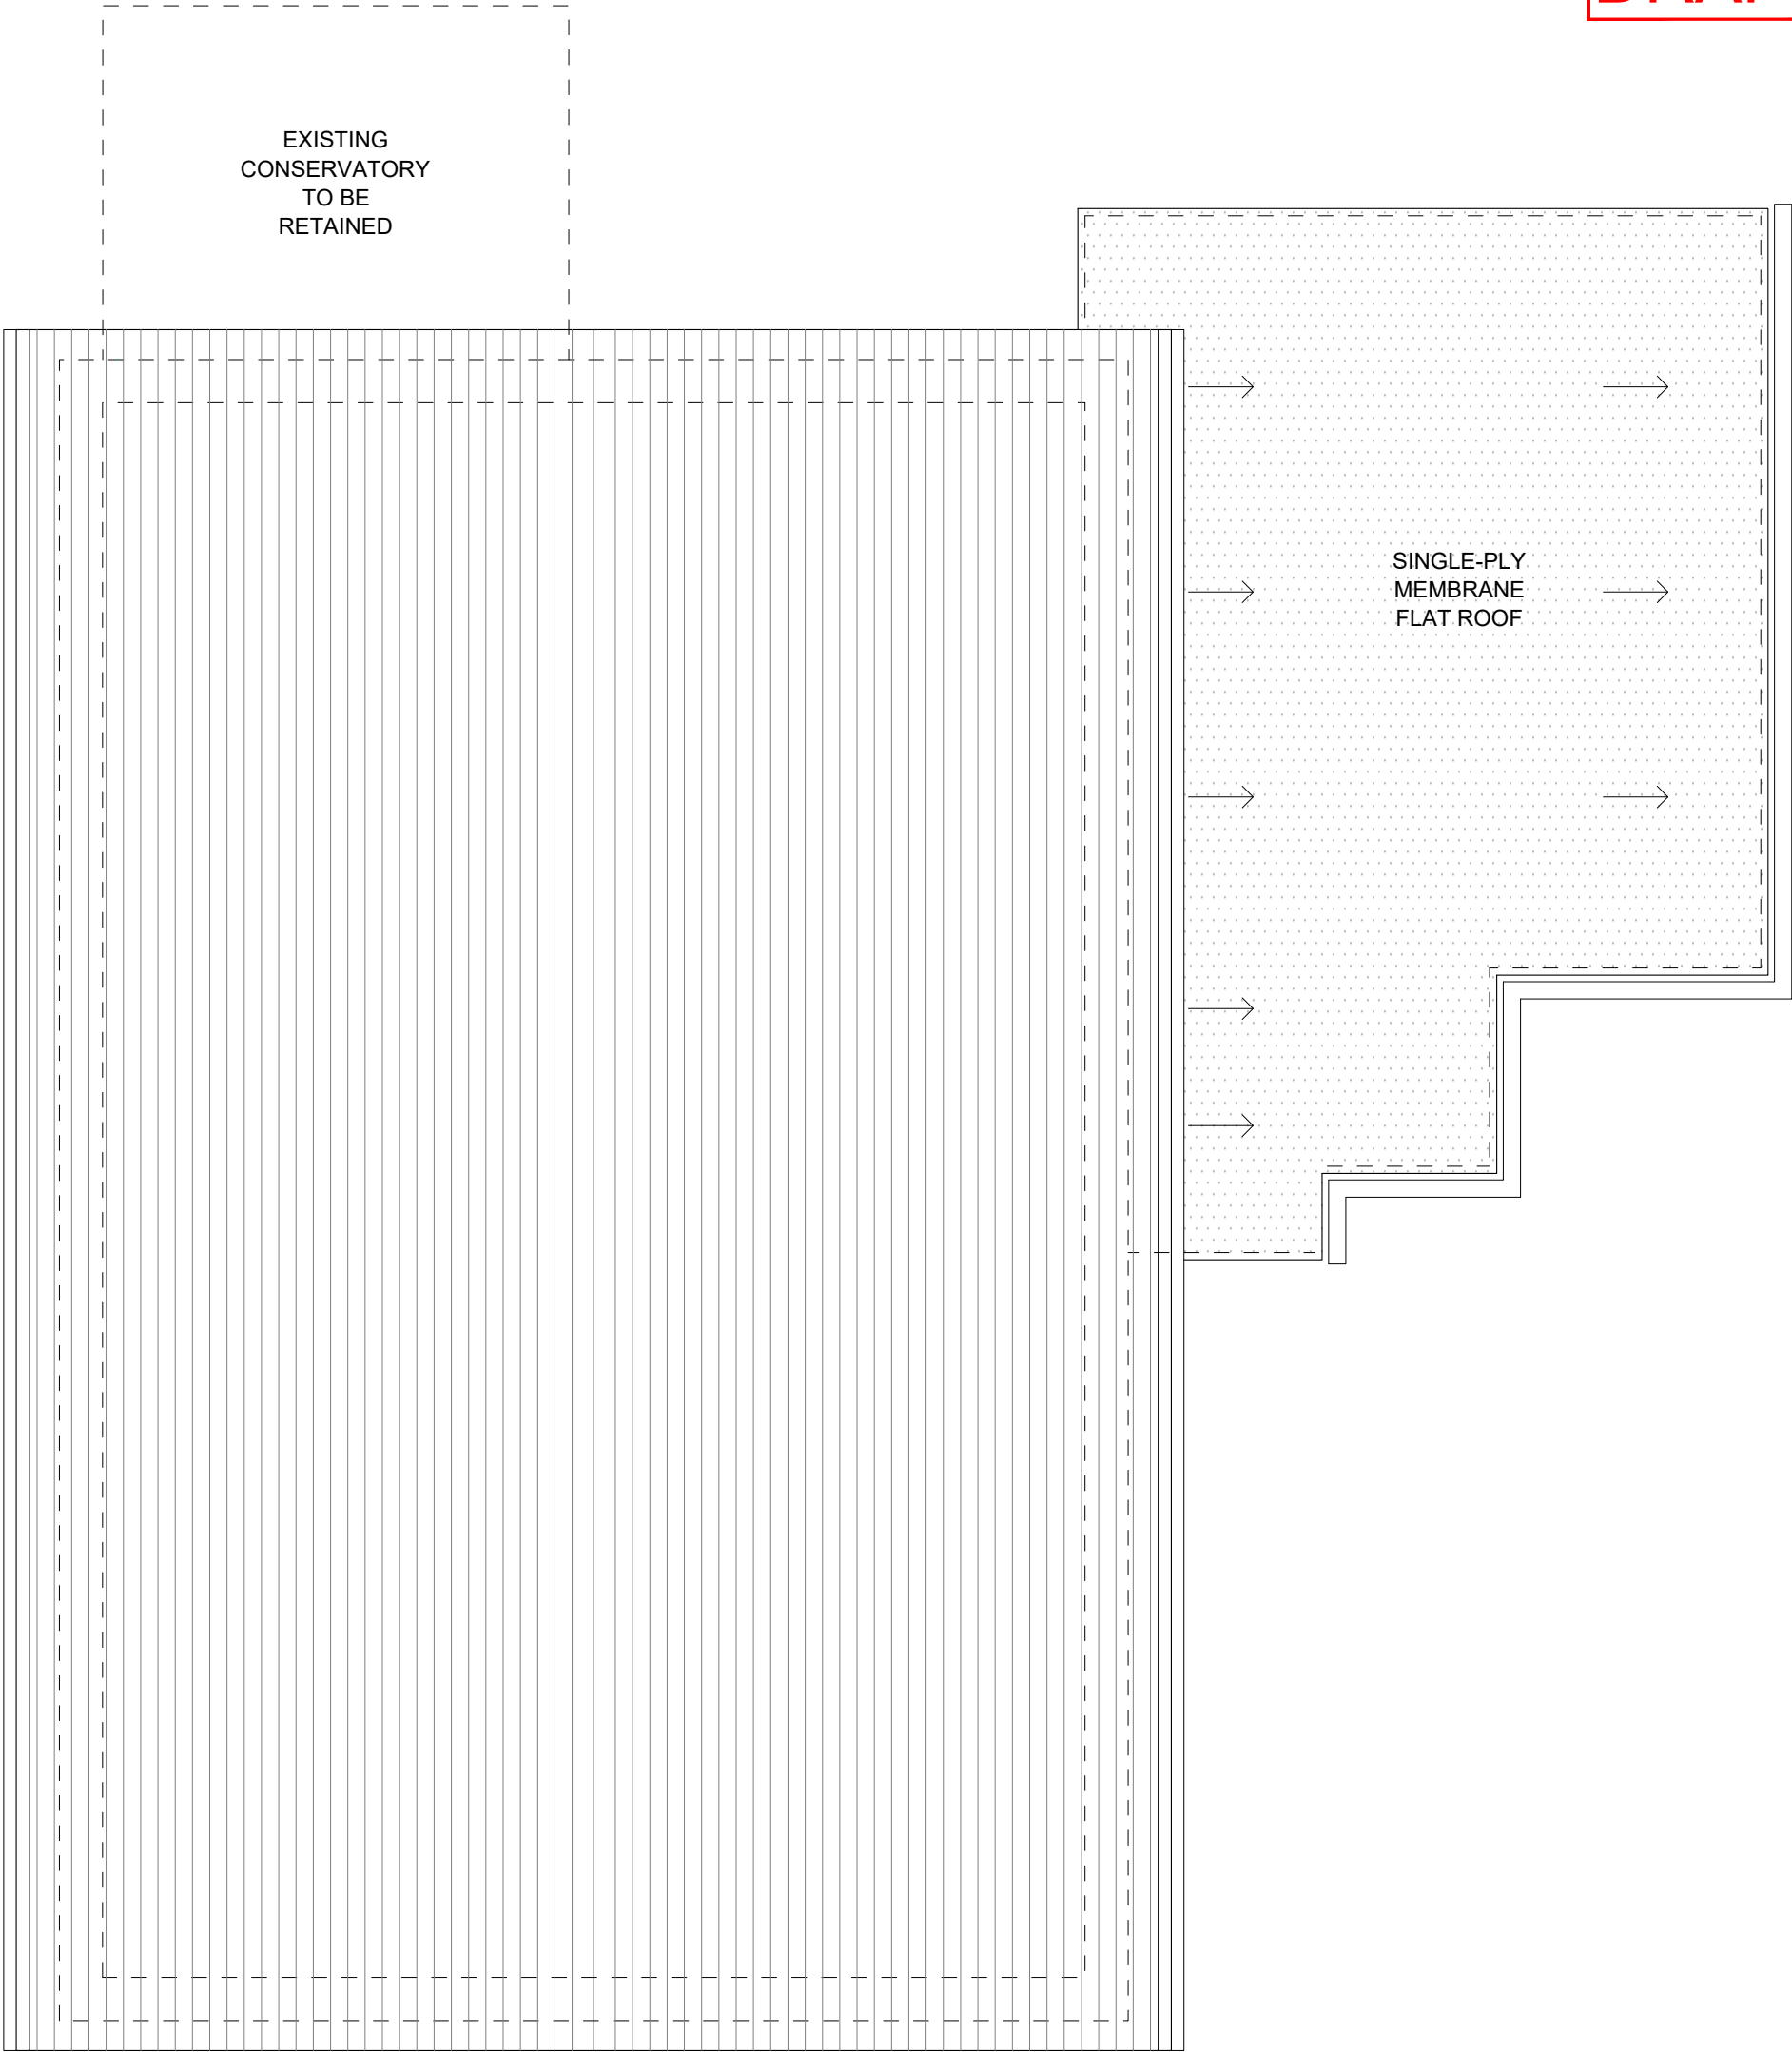

① ROOF PLAN - AS PROPOSED
Scale: 1:50



Revisions			 B.Newton Architecture B.Newton Architecture Chichester, West Sussex T: +44 788 609 1177 E: bnewtonarchitecture@gmail.com
Date	Rev	Details	
20/09/2024 30/09/2024	/ /	Issued for Information Issued for Planning	
			Project Title & Address 29 Cherry Tree Drive Eastergate, Chichester West Sussex, PO20 3RR
Notes This drawing has been prepared for the purpose of gaining planning permission only and does not purport to be a working or contractual drawing and should not be used for any building or contractual purposes. This drawing has been prepared based on survey drawings and information prepared by others. All dimensions and levels on all drawings must be checked and verified on site before commencement of works.			
Existing Areas GEA: 95.75m² Ground Floor GIA: 79.40m² Proposed Areas GEA: 113.40m² Ground Floor GIA: 99.40m²			
Scale 1:50@A3 Creation Date Aug 2024 Status PLAN			
Project No. 155 Drawing No. 111 Revision /			

ARUN DISTRICT COUNCIL BN/132/24/HH