


Key:

- ① Facing brickwork
- ② Weatherboard cladding
- ③ Concrete pan tiles
- ④ uPVC casement windows, white
- ⑤ uPVC rainwater goods, white

Notes
 This drawing has been prepared for the purpose of gaining planning permission only and does not purport to be a working or contractual drawing and should not be used for any building or contractual purposes.
 This drawing has been prepared based on survey drawings and information prepared by others.
 All dimensions and levels on all drawings must be checked and verified on site before commencement of works.

© Copyright
 This drawing is the property of B Newton Architecture. No disclosure or copy of it may be made without the written permission of B Newton Architecture.


DRAFT

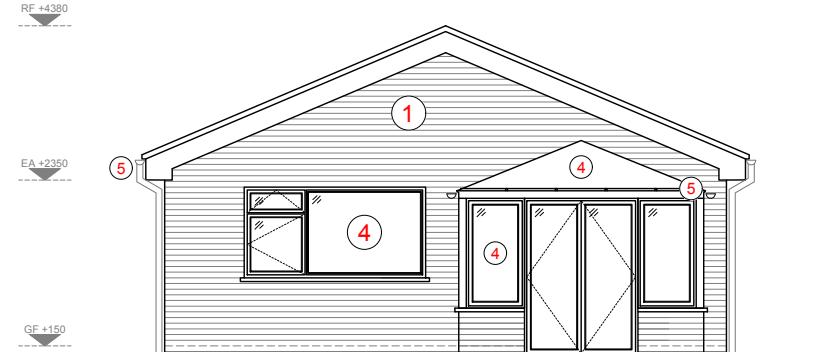

① NORTH ELEVATION - AS EXISTING
Scale: 1:100



② EAST ELEVATION - AS EXISTING
Scale: 1:100

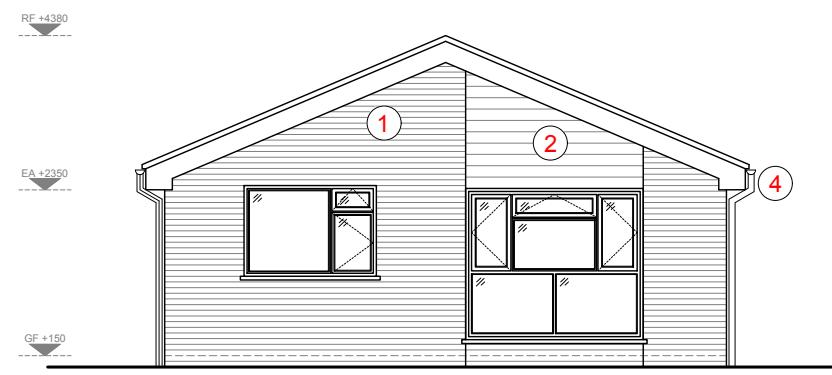

③ SOUTH ELEVATION - AS EXISTING
Scale: 1:100



④ WEST ELEVATION - AS EXISTING
Scale: 1:100



① ELEVATIONS - AS EXISTING
Scale: 1:100

BNA

B.Newton Architecture
 B.Newton Architecture
 Chichester, West Sussex
 T: +44 788 609 1177
 E: bnewtonarchitecture@gmail.com

Project Title & Address
29 Cherry Tree Drive
 Eastergate, Chichester
 West Sussex, PO20 3RR

Drawing Title	Elevations as Existing		
Scale	Creation Date	Status	PLAN
1:100@A3	Sept 2024		
Project No.	Drawing No.	Revision	/
155	020		/