


DRAFT

① ROOF PLAN - AS EXISTING
Scale: 1:50

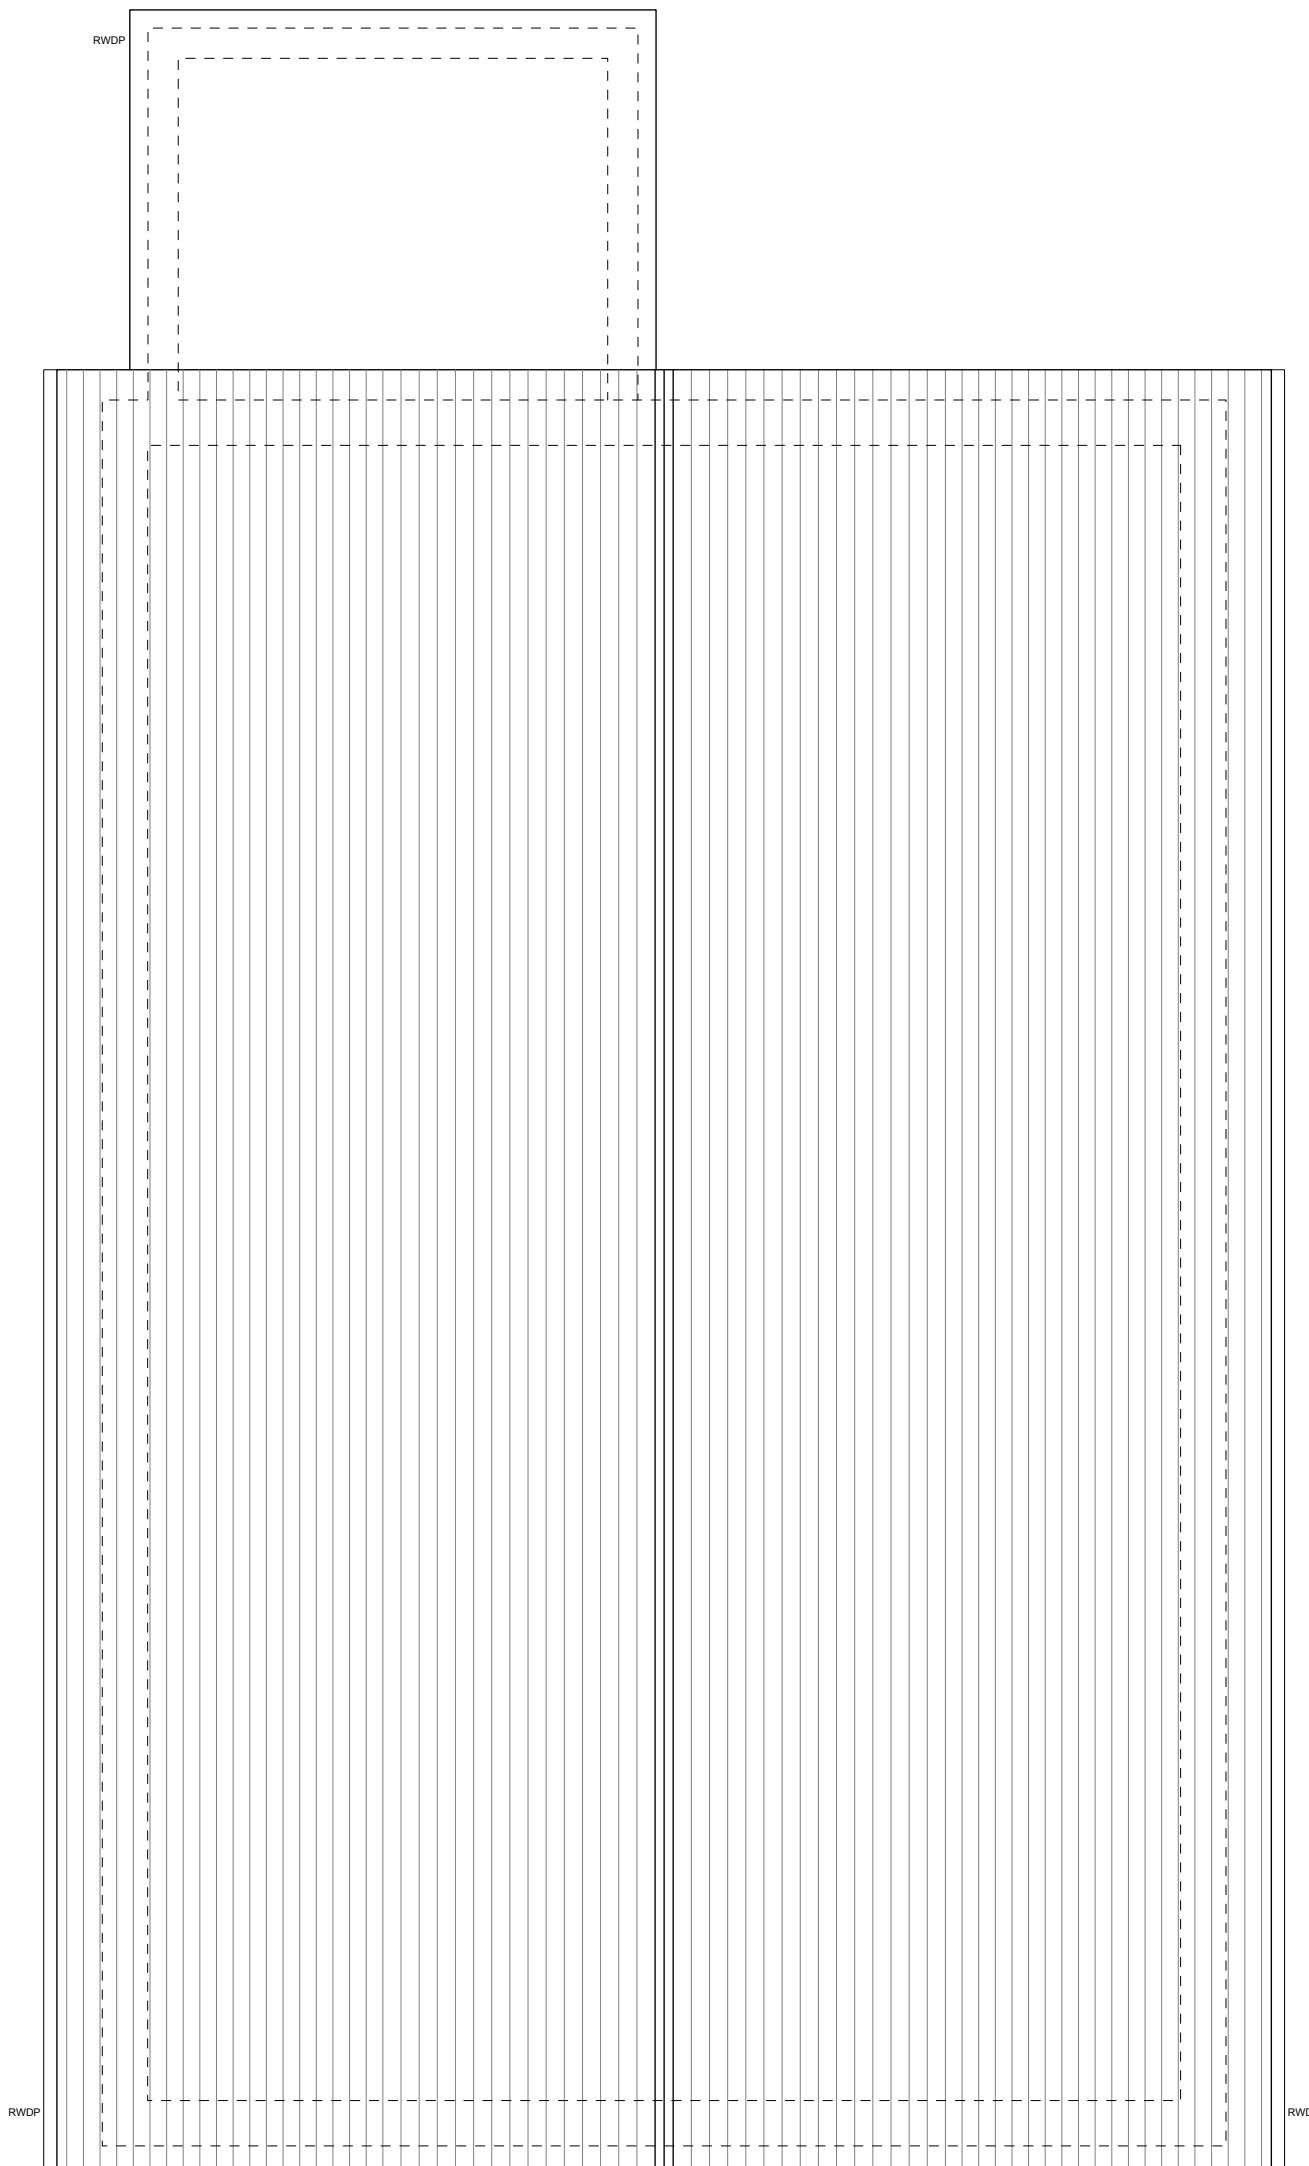

PHYSICAL SCALE IN METRES 1:50

Revisions					
Date	Rev	Details			
This drawing has been prepared for the purpose of gaining planning permission only and does not purport to be a working or construction drawing and should not be used for any building or contractual purposes.					
This drawing has been prepared based on survey drawings and information prepared by others.					
All dimensions and levels on all drawings must be checked and verified on site before commencement of works.					
Existing Areas					
GEA: 95.75m ²					
Ground Floor GIA: 79.80m ²					
Project No.	Drawing No.		Revision		
155	011		/		
Project Title & Address 29 Cherry Tree Drive Eastergate, Chichester West Sussex, PO20 3RR					
Drawing Title Roof Plan as Existing					
Scale	Creation Date	Status			
1:50@A3	Aug 2024	PLAN			
ARUN DISTRICT COUNCIL BN/132/24/HH					