


DRAFT

① ROOF PLAN - AS PROPOSED
Scale: 1:50

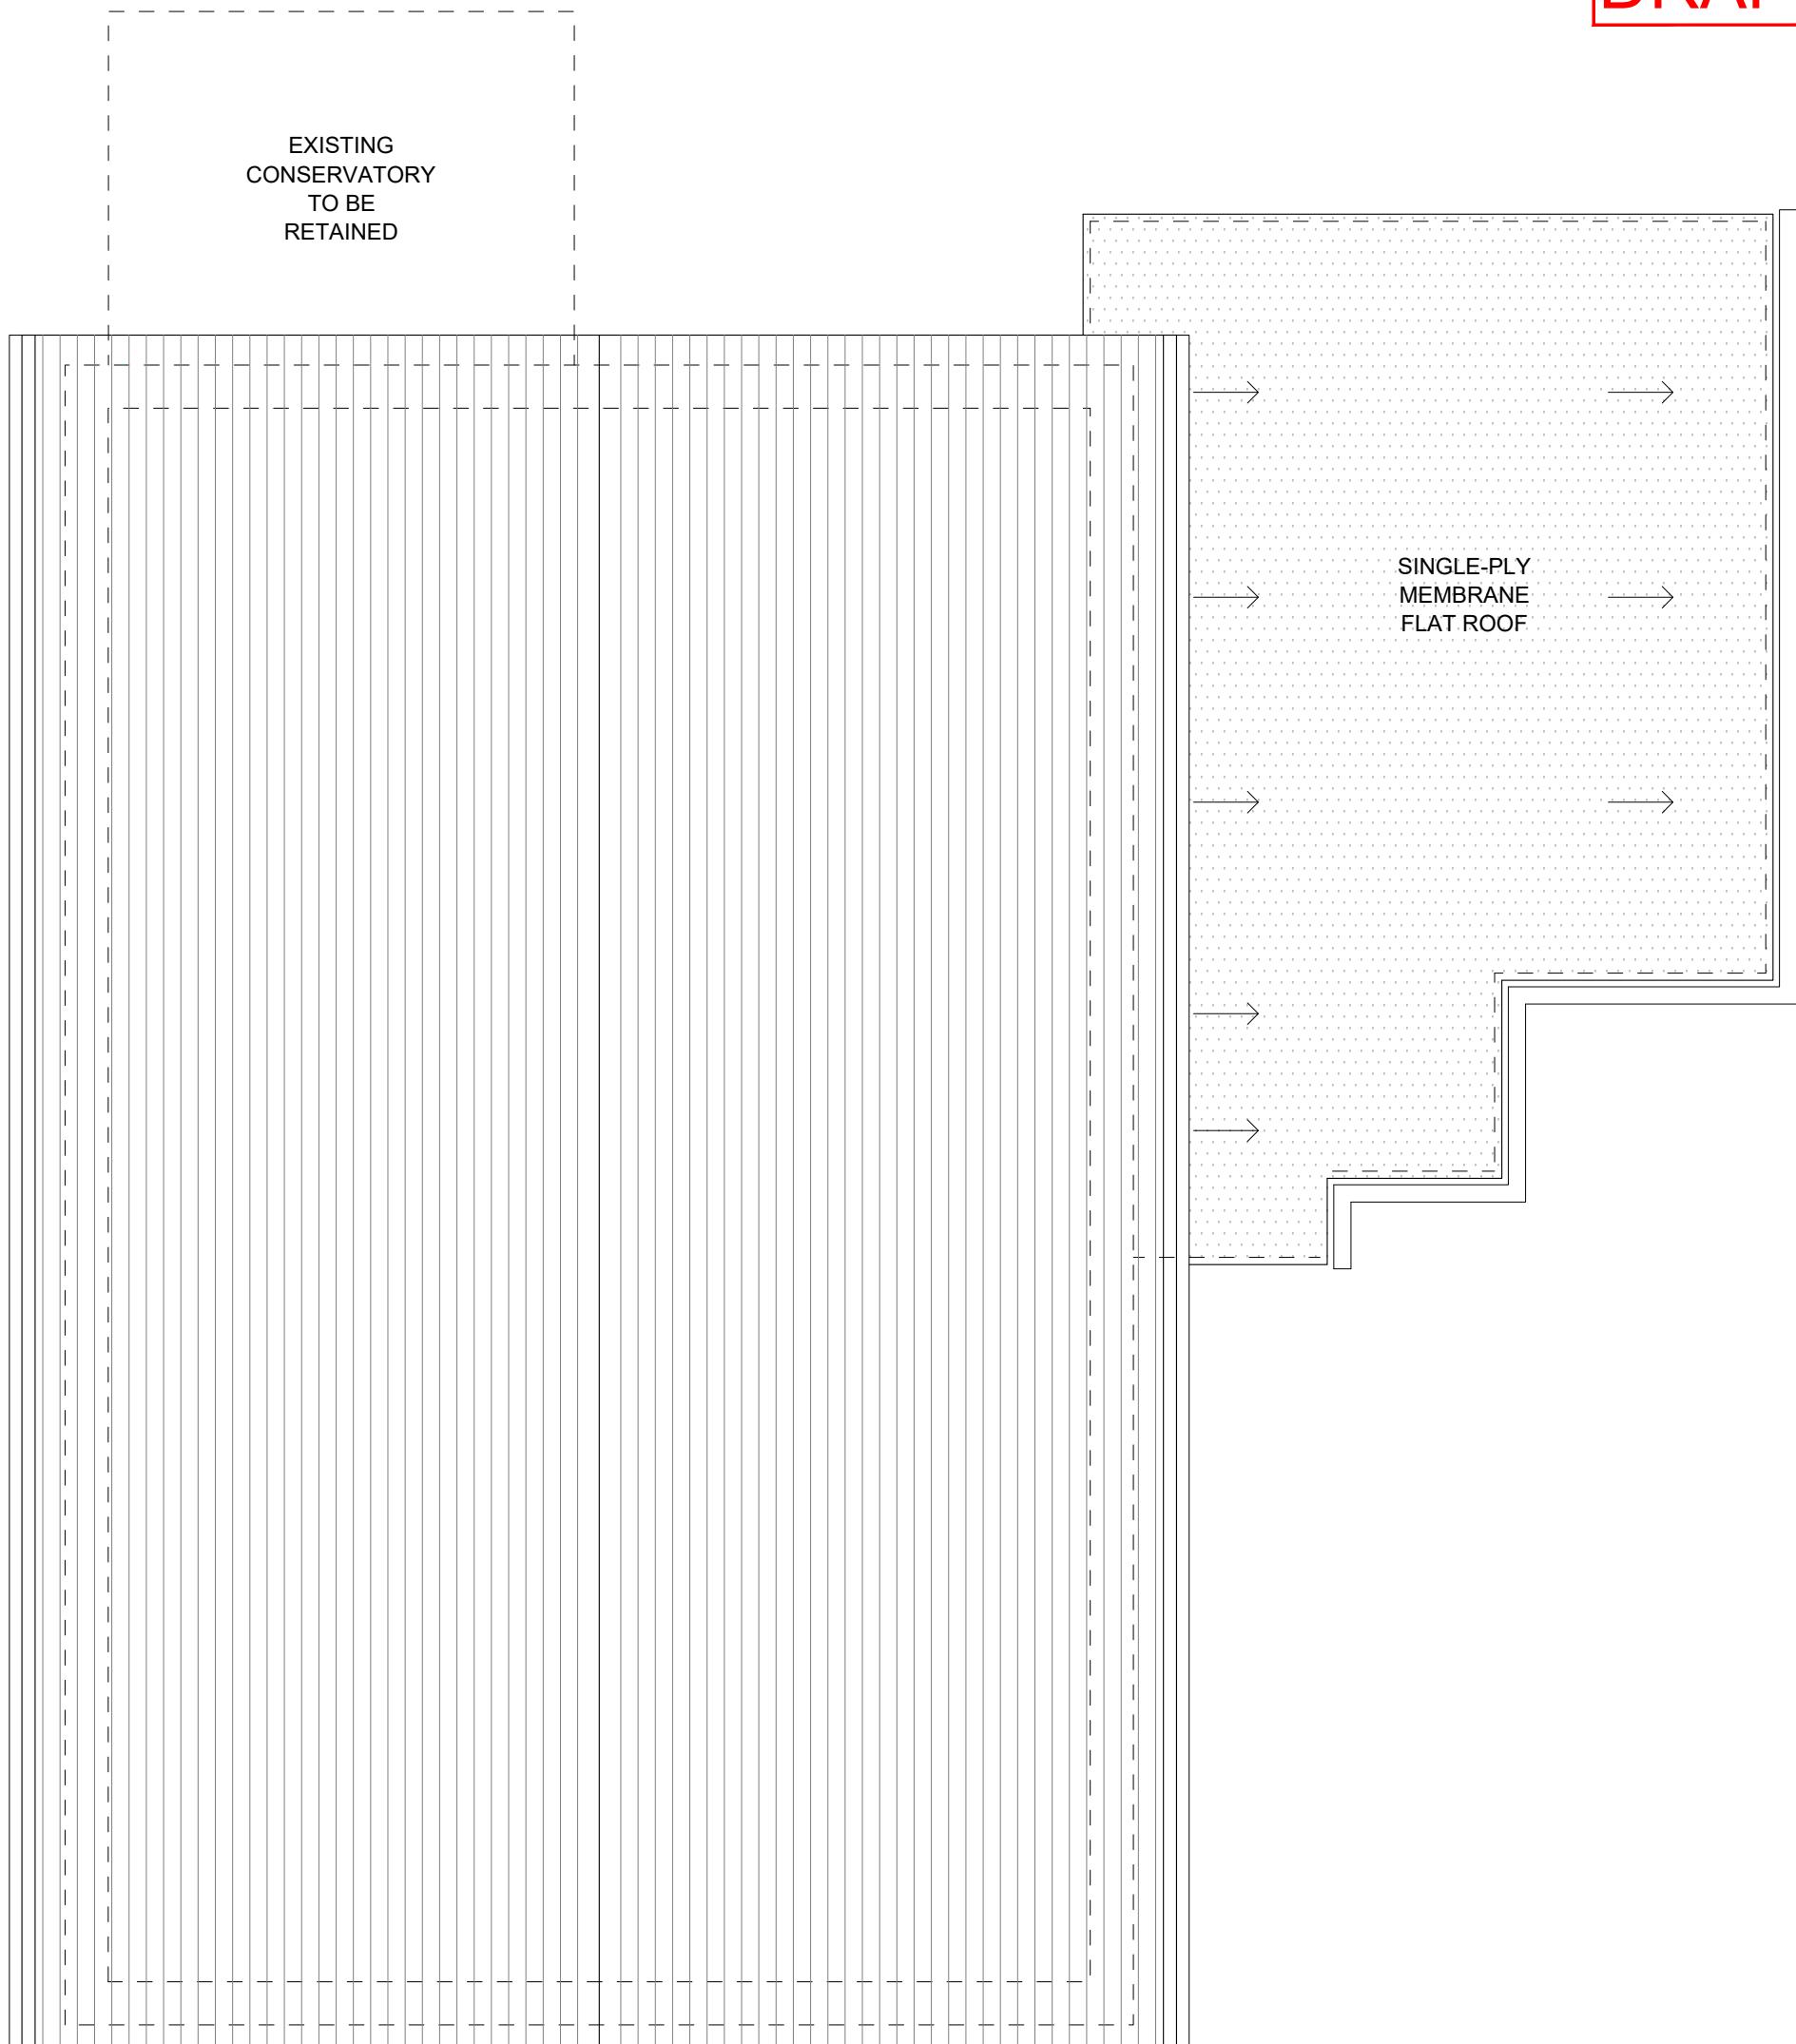

PHYSICAL SCALE IN METRES 1:50

Revisions		
Date	Rev	Details
20/09/2024 30/09/2024	/	Issued for Information Issued for Planning
Notes		
<p>This drawing has been prepared for the purpose of gaining planning permission only and does not purport to be a working or construction drawing and should not be used for any building or contractual purposes.</p> <p>This drawing has been prepared based on survey drawings and information prepared by others.</p> <p>All dimensions and levels on all drawings must be checked and verified on site before commencement of works.</p>		
Existing Areas GEA: 95.75m ² Ground Floor GIA: 79.40m ²		
Proposed Areas GEA: 113.40m ² Ground Floor GIA: 99.40m ²		
Project Title & Address 29 Cherry Tree Drive Eastergate, Chichester West Sussex, PO20 3RR		
Drawing Title Roof Plan as Proposed		
Scale	Creation Date	Status
1:50@A3	Aug 2024	PLAN
Project No.	Drawing No.	Revision
155	111	/



B.Newton Architecture

B.Newton Architecture

Chichester, West Sussex

T: +44 788 609 1177

E: bnewtonarchitecture@gmail.com

N