

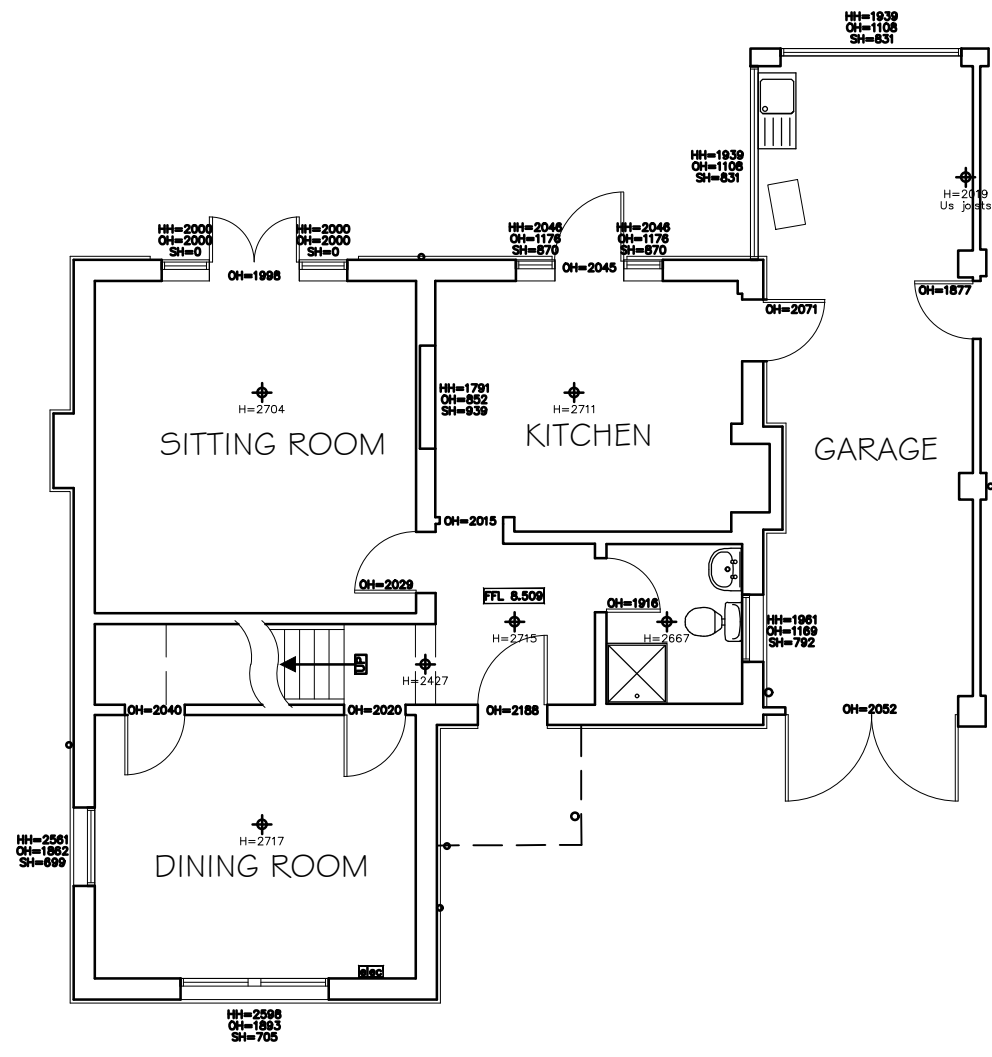


NOTES
 WRITTEN DIMENSIONS TO BE TAKEN IN PREFERENCE TO SCALE, AND ARE TO BE CHECKED ON SITE PRIOR TO COMMENCING WORK.
 THIS DRAWING IS TO BE READ IN CONJUNCTION WITH ALL OTHER DOCUMENTS RELATING TO THIS PROJECT.
 ANY DISCREPANCIES ARE TO BE REFERRED IMMEDIATELY TO THE PROJECT DESIGNER.
 THIS DRAWING IS COPYRIGHT, AND SHOULD NOT BE USED OR REPRODUCED WITHOUT PERMISSION.
 IT IS THE CONTRACTOR'S RESPONSIBILITY TO ENSURE COMPLIANCE WITH THE BUILDING REGULATIONS.

Scale bar (m)

 

GROUND FLOOR

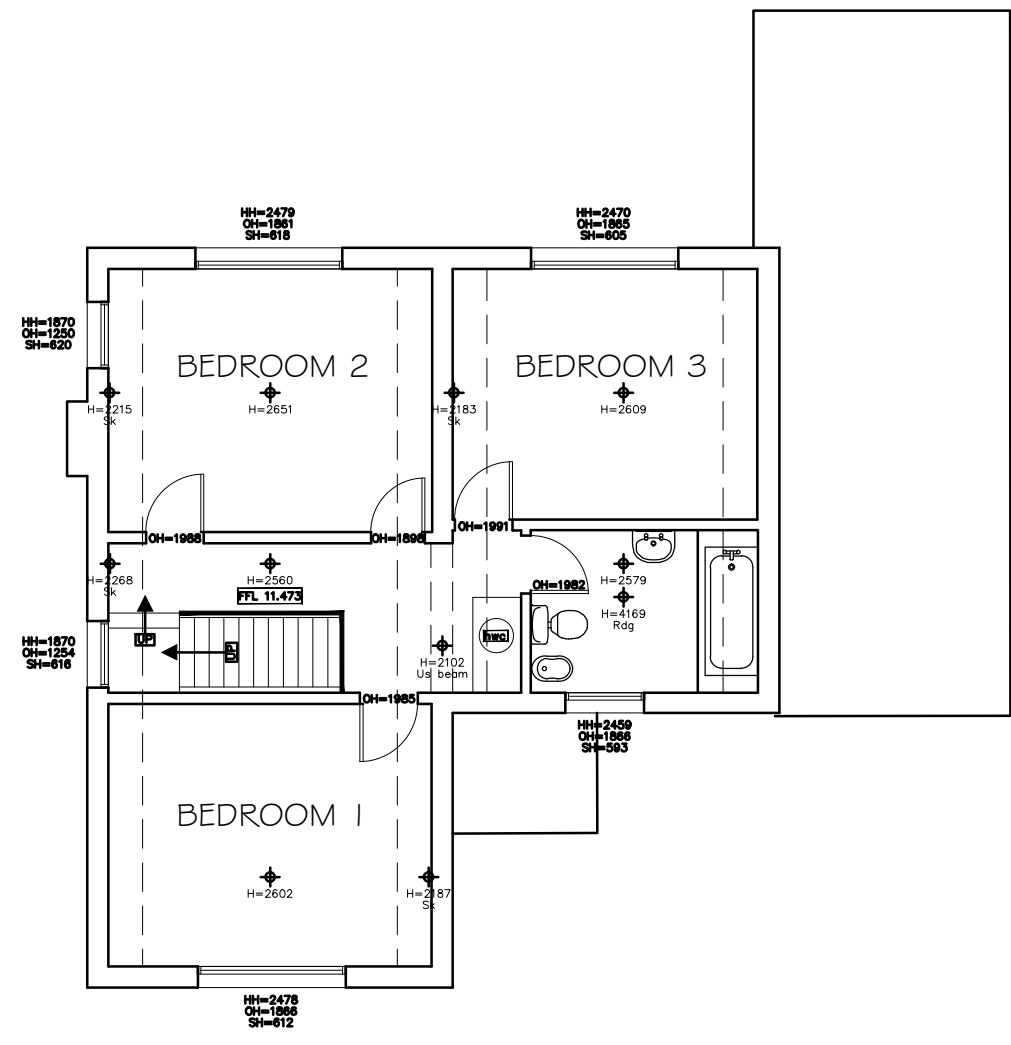

FIRST FLOOR

REV DESCRIPTION DATE

PROJECT
 15 ELM GROVE
 BARNHAM
 WEST SUSSEX

DRAWING TITLE
 EXISTING FLOOR PLANS

SCALE 1:100@A3
DRAWN BY MS
DATE SEP 24

DWG NO 1374/01 **REV.-**

Unit 3b Woodhorn Business Centre
 Woodhorn Lane
 Oving Chichester
 West Sussex PO20 2BX
 Tel 01243 774764
 www.sloaneandbrown.co.uk

CHARTERED BUILDING SURVEYORS
SLOANE & BROWN
 ARCHITECTURAL SERVICES