


1:200

Scale bar (m)

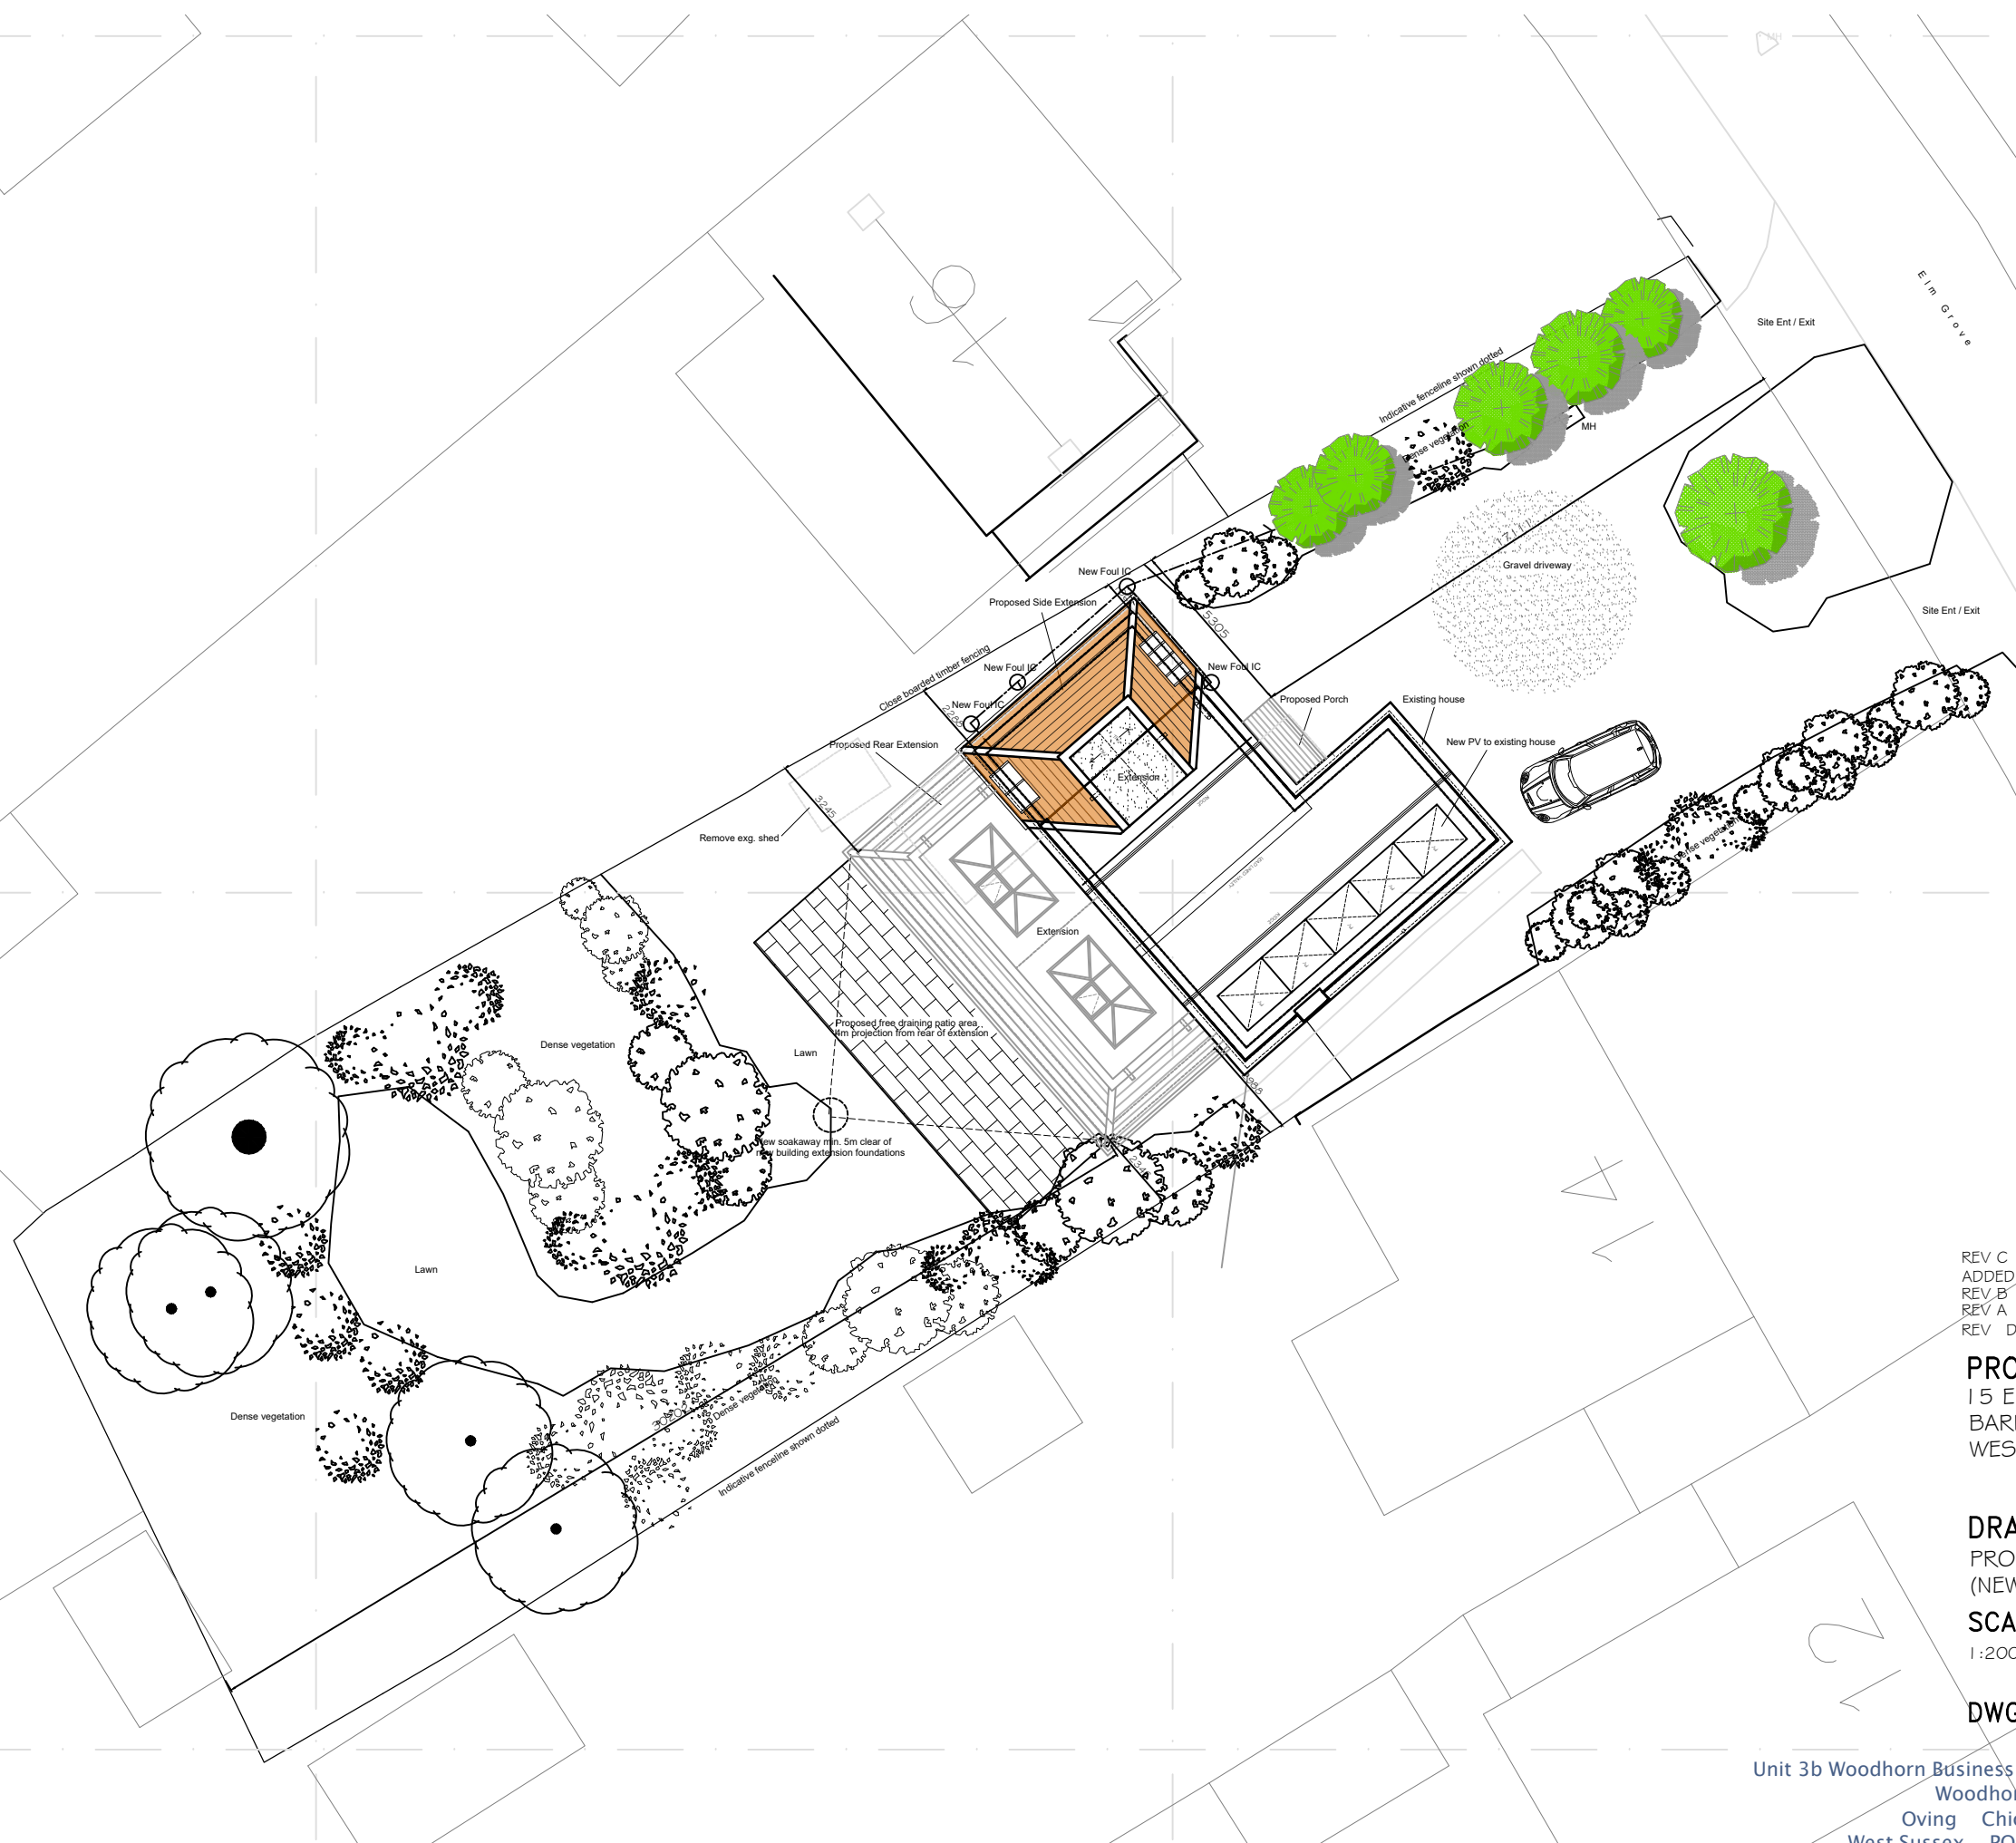

NOTES
 WRITTEN DIMENSIONS TO BE TAKEN IN PREFERENCE TO SCALE, AND ARE TO BE CHECKED ON SITE PRIOR TO COMMENCING WORK
 THIS DRAWING IS TO BE READ IN CONJUNCTION WITH ALL OTHER DOCUMENTS RELATING TO THIS PROJECT.
 ANY DISCREPANCIES ARE TO BE REFERRED IMMEDIATELY TO THE PROJECT DESIGNER.
 THIS DRAWING IS COPYRIGHT, AND SHOULD NOT BE USED OR REPRODUCED WITHOUT PERMISSION.
 IT IS THE CONTRACTOR'S RESPONSIBILITY TO ENSURE COMPLIANCE WITH THE BUILDING REGULATIONS.



REV	DESCRIPTION	DATE
REV C	DIMS TO REAR / FRONT BOUNDARY ADDED	17.02.26
REV B	DIMS TO BOUNDARY ADDED	10.02.26
REV A	CLIENT AMENDMENTS	06.02.26
REV		

PROJECT
 15 ELM GROVE
 BARNHAM
 WEST SUSSEX

DRAWING TITLE
 PROPOSED SITE PLAN
 (NEW SCHEME)

SCALE 1:200@A3
DRAWN BY SKW
DATE JAN '26

DWG NO 1374/34 **REV.C**

Unit 3b Woodhorn Business Centre
 Woodhorn Lane
 Oving Chichester
 West Sussex PO20 2BX
 Tel 01243 774764
 www.sloaneandbrown.co.uk

