



This drawing and its contents are the strict copyright of Architectura Design. No reproduction without permission. Do not scale. Written dimensions to be used where given. All dimensions and details to be checked on site. FOR PLANNING PURPOSES ONLY

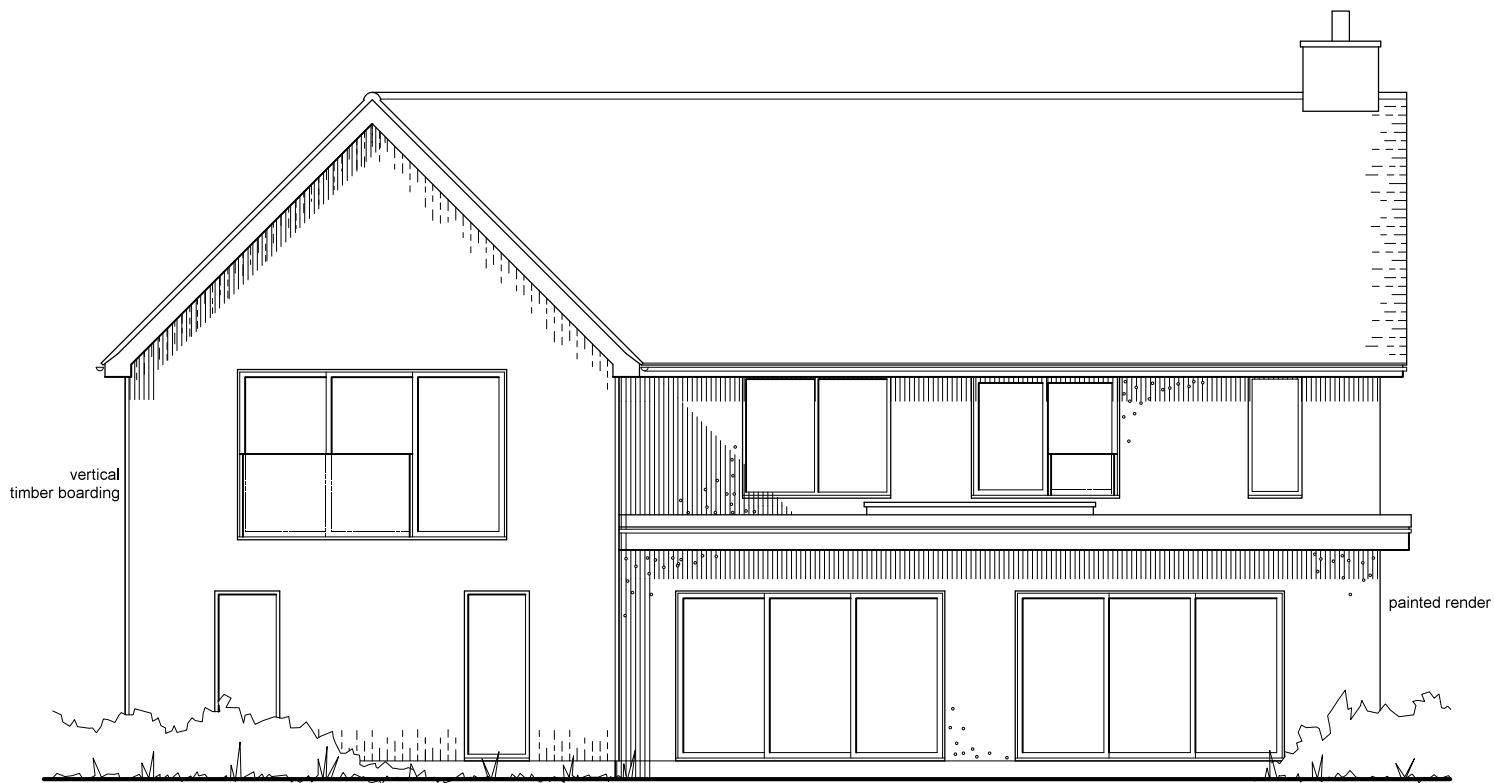


North West Elevation
Proposed

0 1 2 3 4 metres

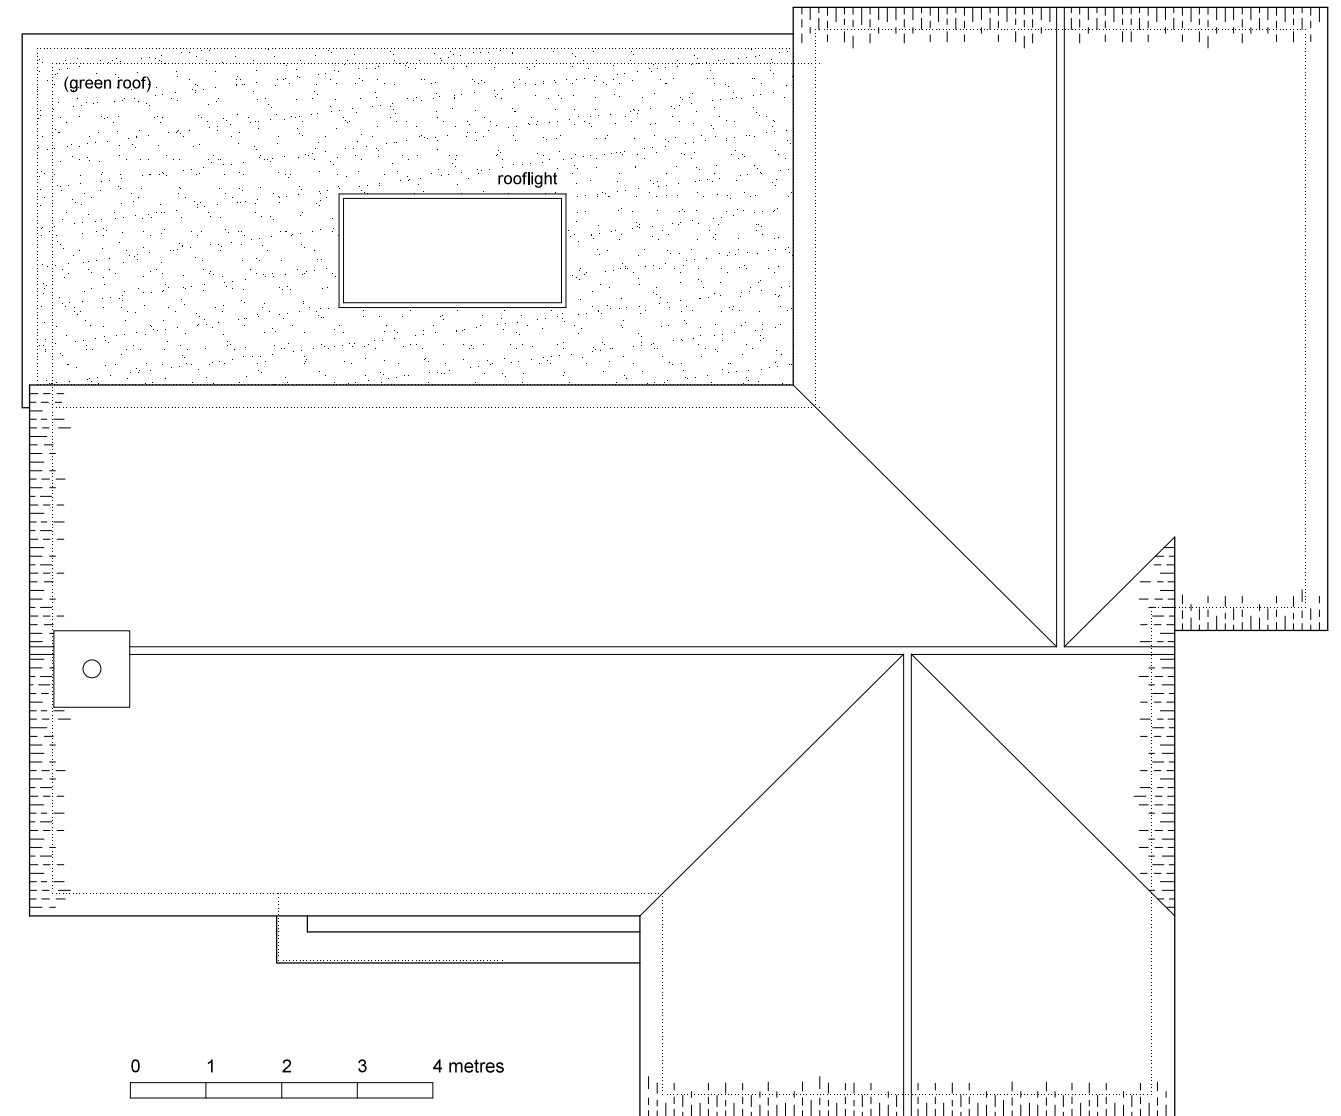

Roof Plan
Proposed

0 1 2 3 4 metres

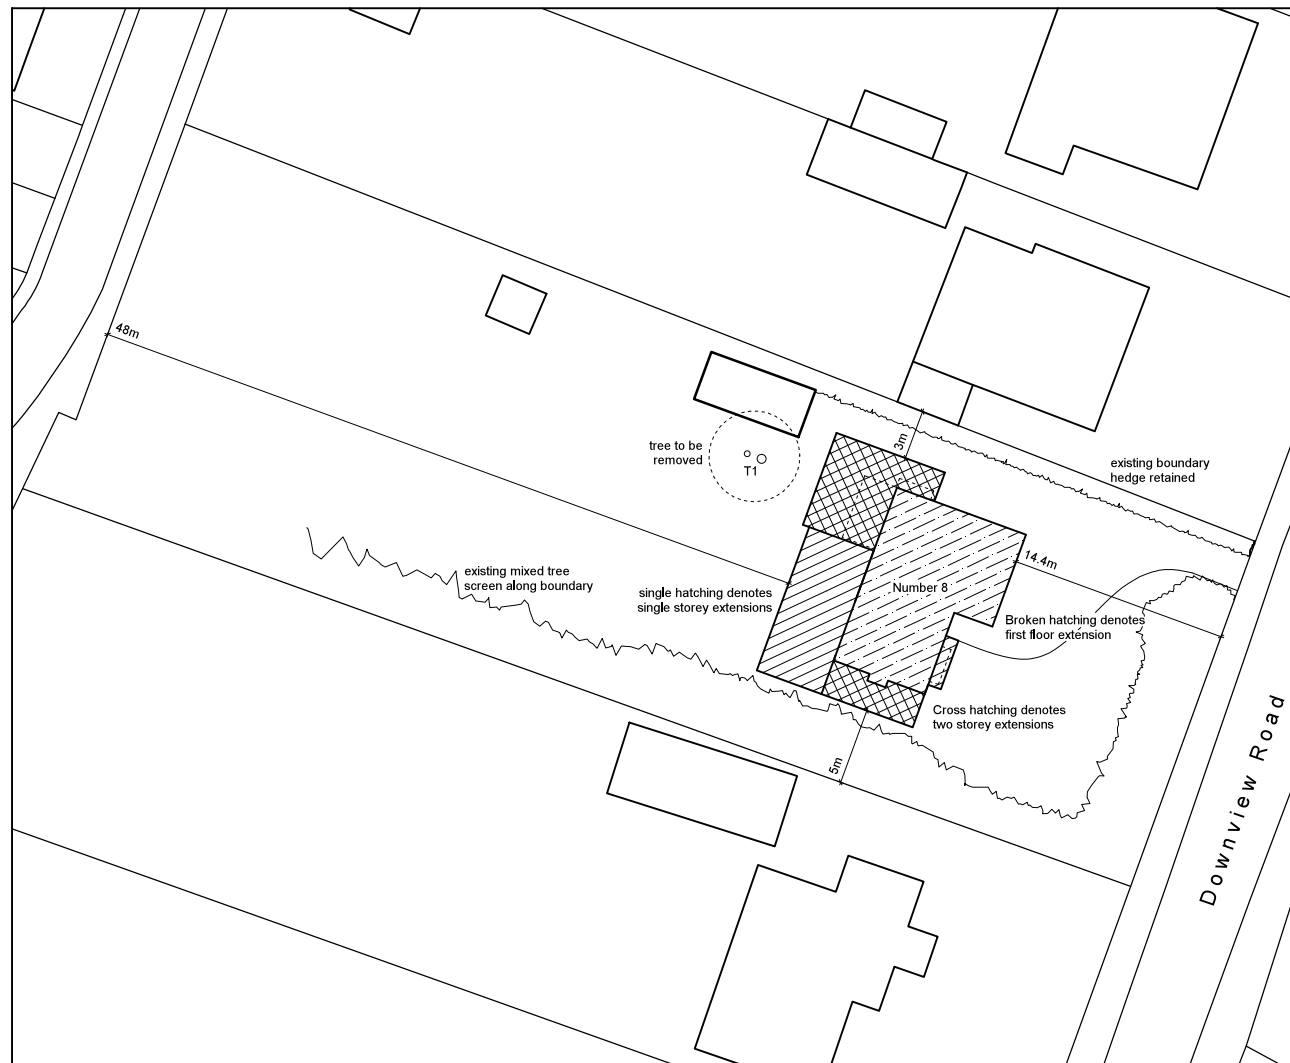

Block Plan
Scale 1 : 5 0 0

0 5 10 metres



Architectura
Architectural Design & Drawing Service

Proposed Extensions and Alterations
at 8 Downview Road, Barnham, Bognor Regis
for Mr Y Devenish
Drawing P03 November 2024 Scale 1:100 / 1:500 @ A3
Planning Drawing - Roof Plan, Elevation & Block Plan