



This drawing and its contents are the strict copyright of Architectura Design. No reproduction without permission. Do not scale. Written dimensions to be used where given. All dimensions and details to be checked on site. FOR PLANNING PURPOSES ONLY

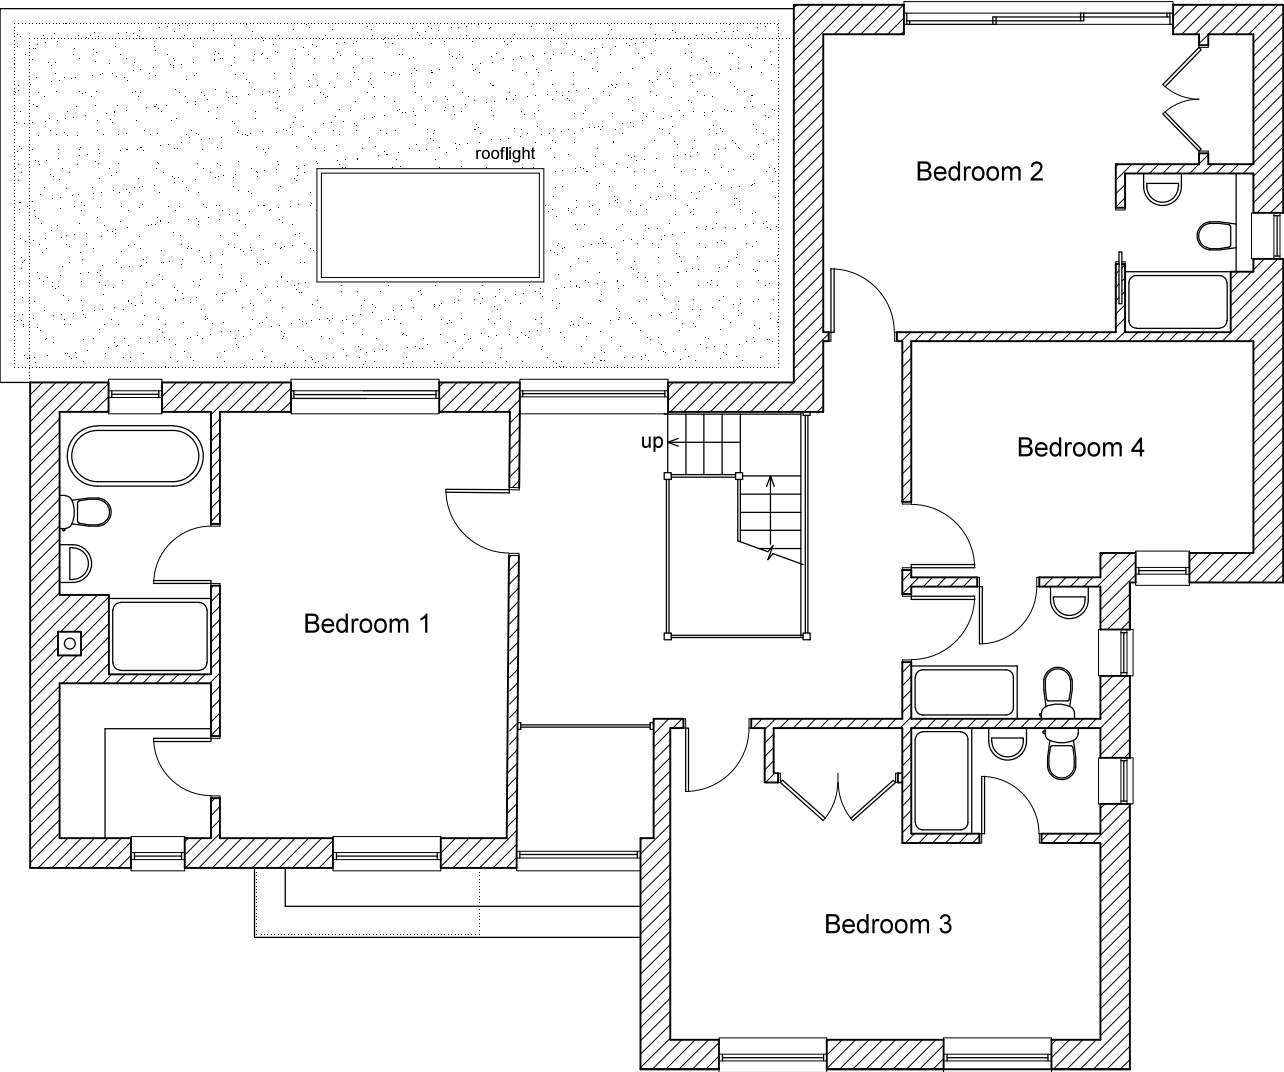


First Floor Plan
Proposed

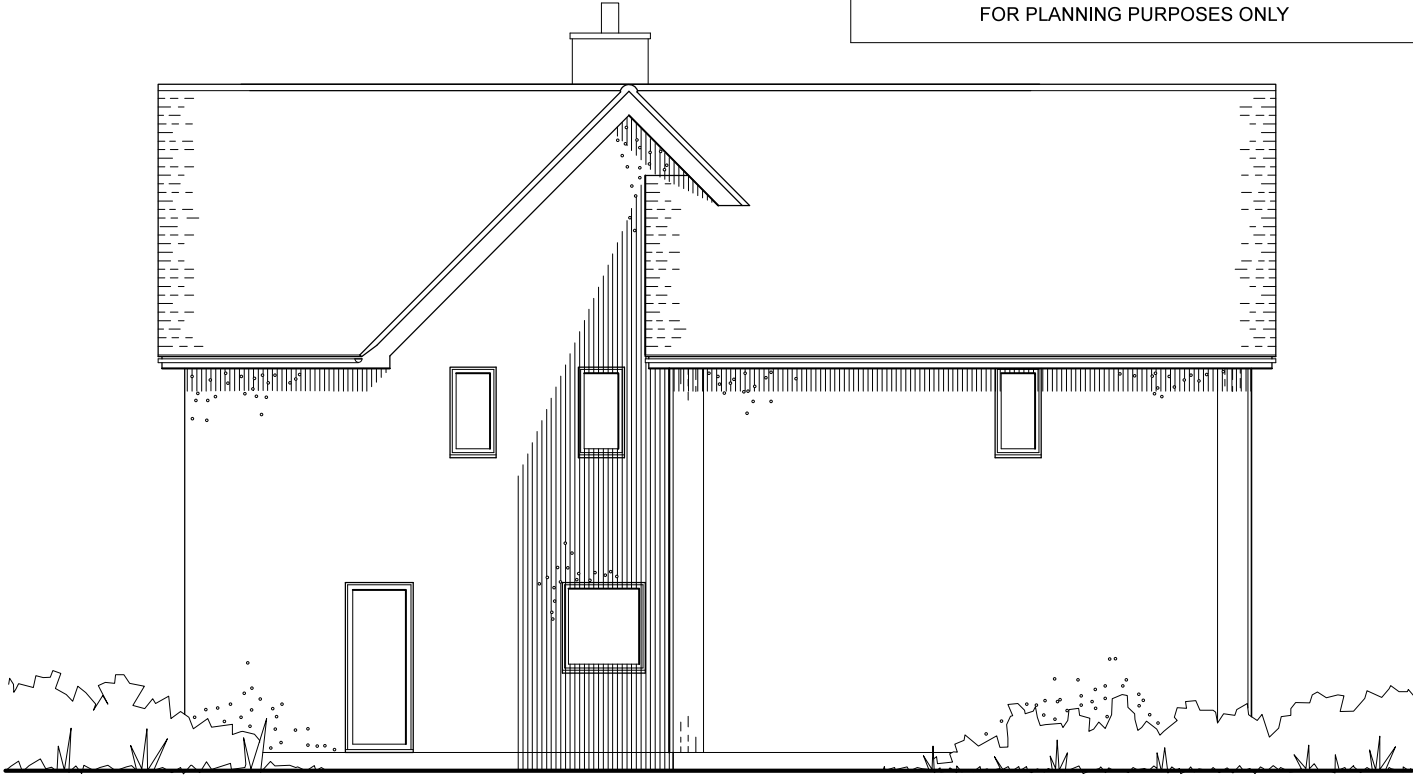

North East Elevation
Proposed



South East Elevation
Proposed

 

Architectura
Architectural Design & Drawing Service

Proposed Extensions and Alterations
at 8 Downview Road, Barnham, Bognor Regis
for Mr Y Devenish

Drawing P02 November 2024 Scale 1:100 @ A3
Planning Drawing - First Floor Plan & Elevations