
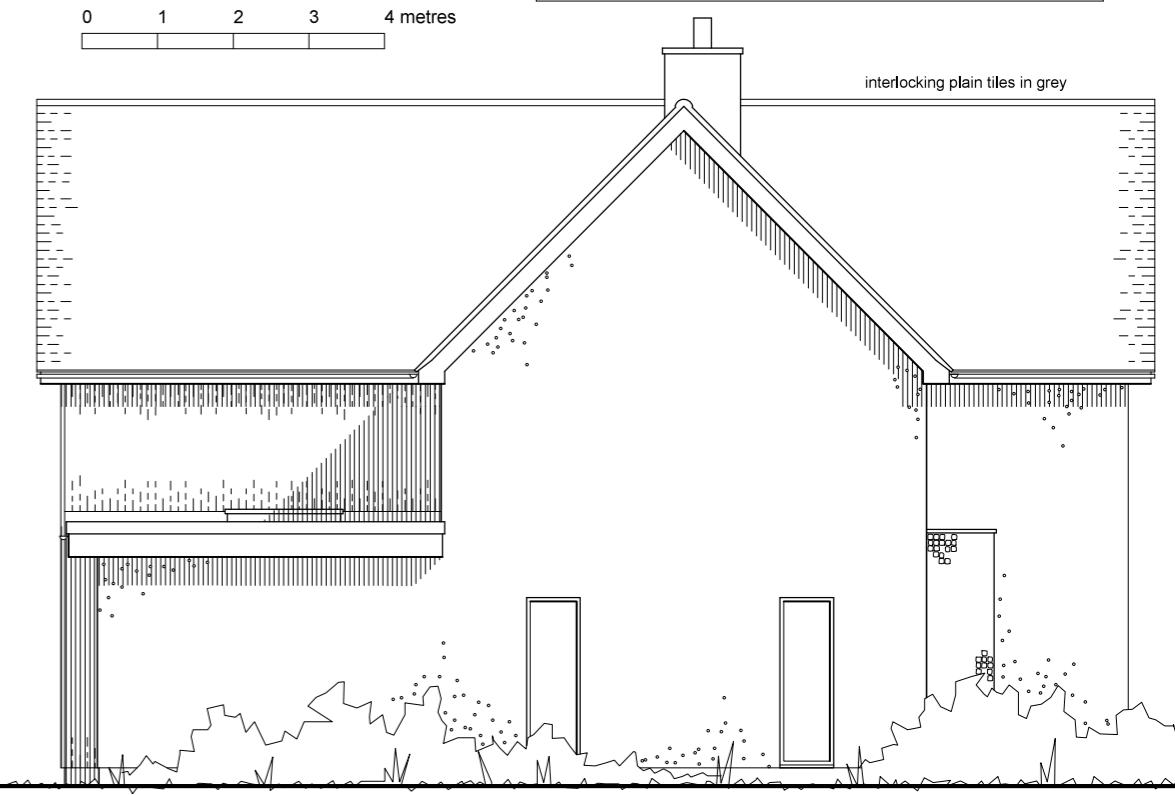


This drawing and its contents are the strict copyright of
Architectura Design. No reproduction without permission.
Do not scale. Written dimensions to be used where given.
All dimensions and details to be checked on site.
FOR PLANNING PURPOSES ONLY

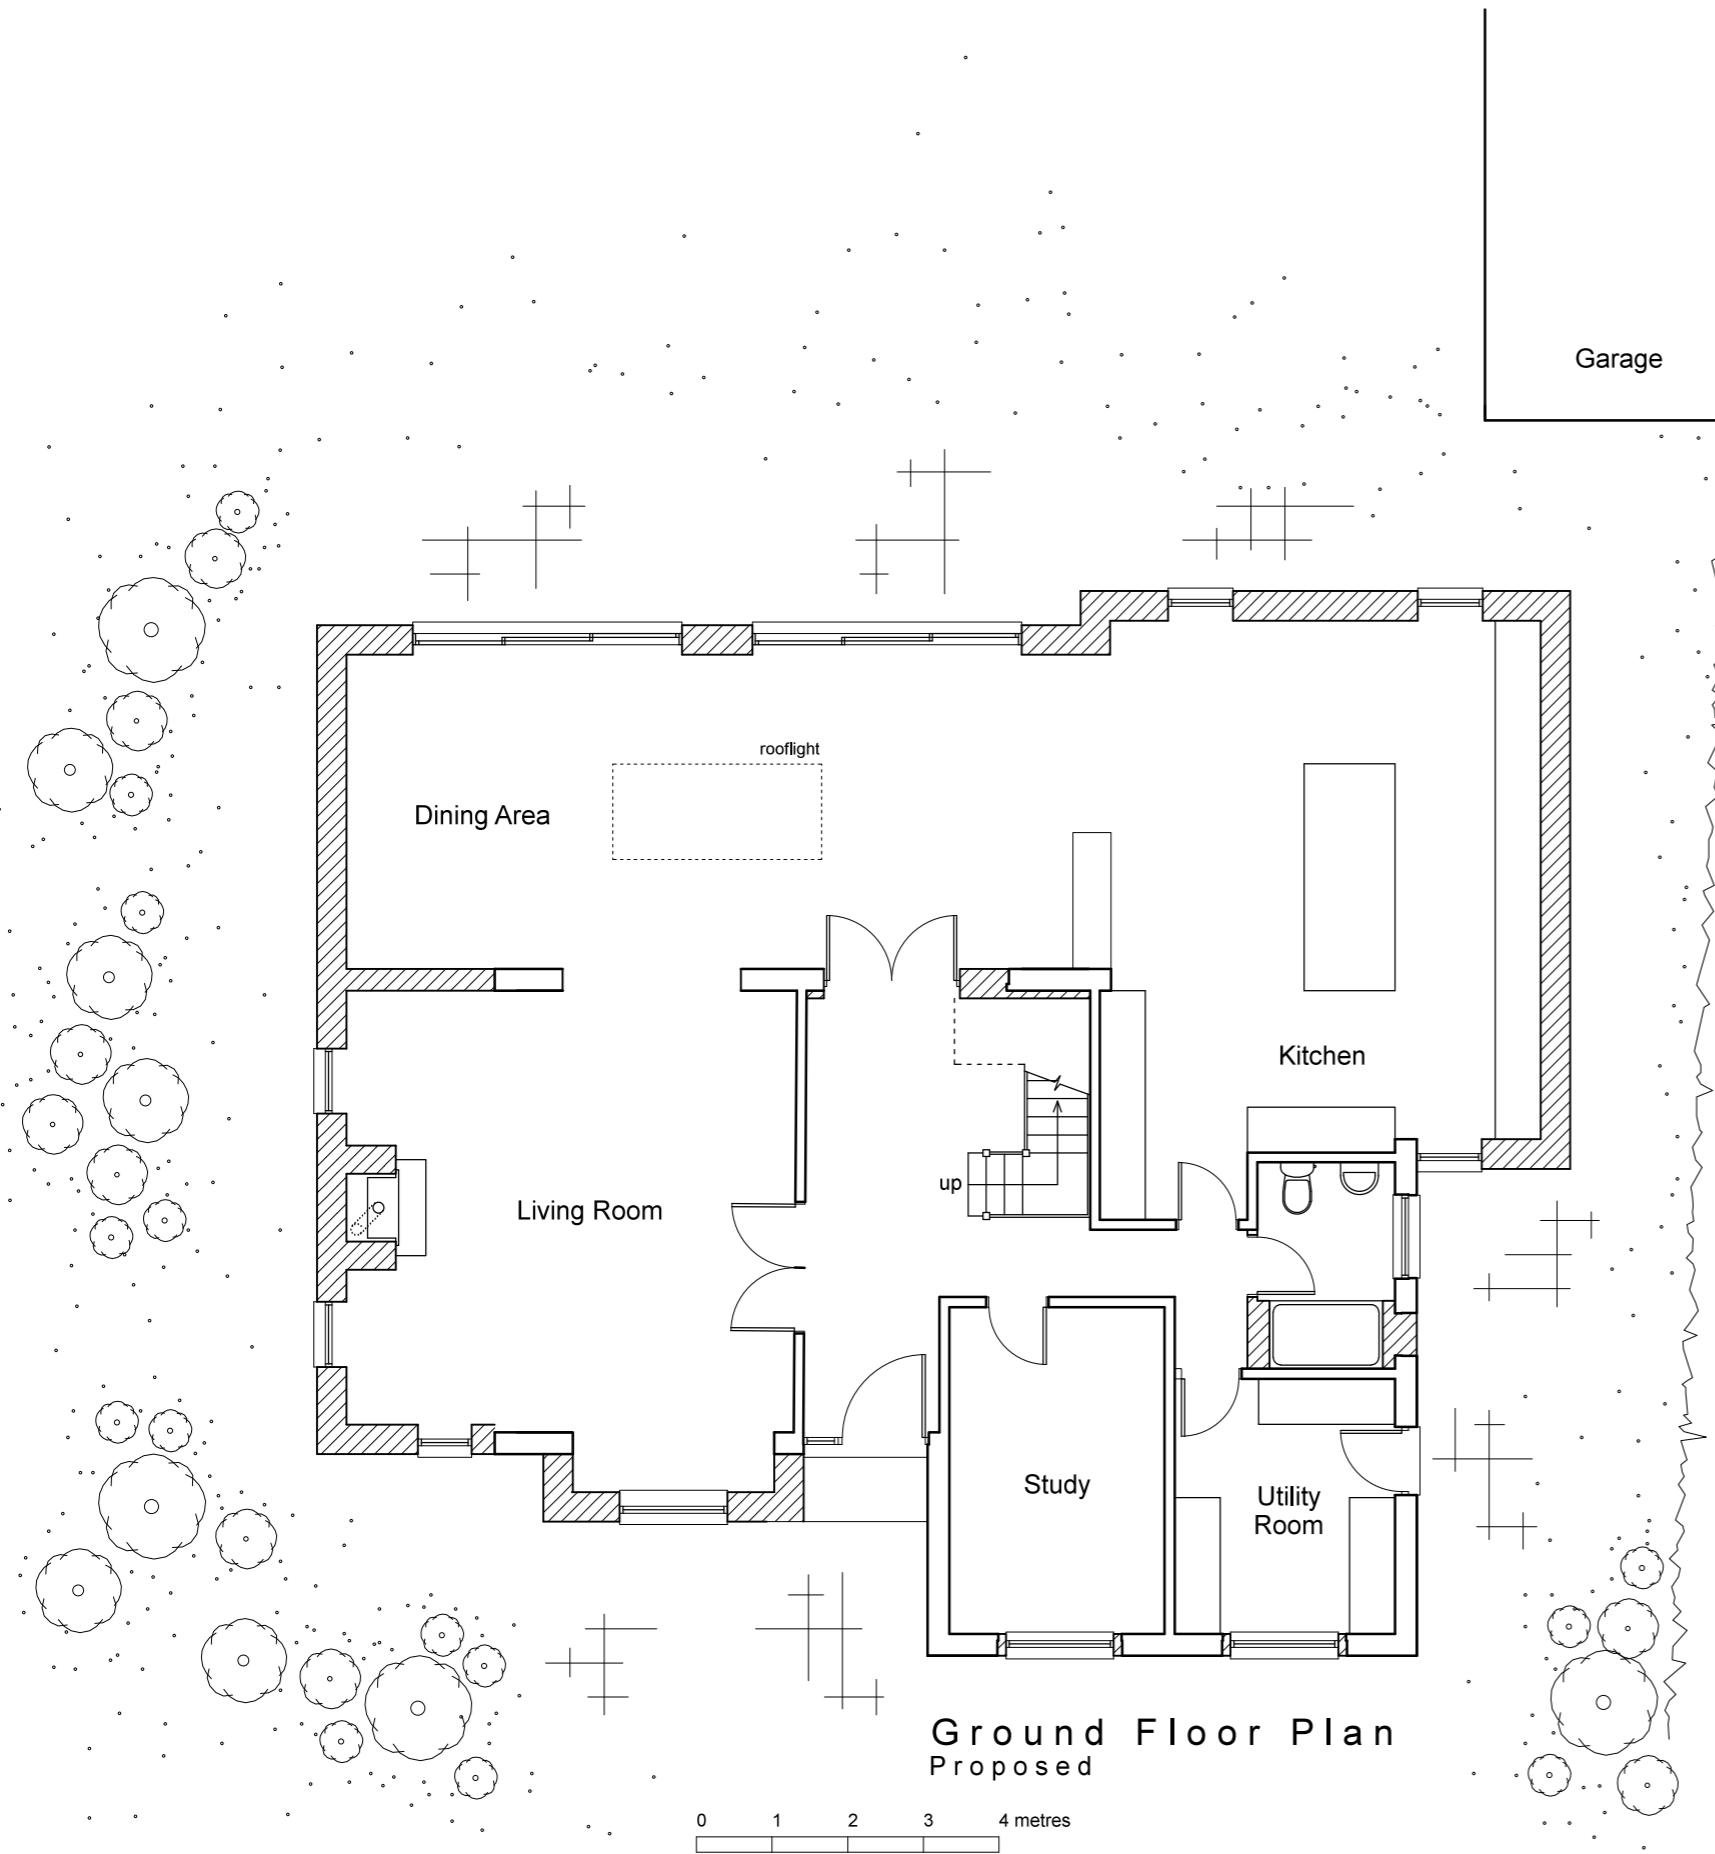

Architectura
Architectural Design & Drawing Service

Proposed Extensions and Alterations
at 8 Downview Road, Barnham, Bognor Regis
for Mr Y Devenish

Drawing P01 November 2024 Scale 1:100 / 1:1250 @ A3
Planning Drawing - Ground Floor Plan, Elevation & Location Plan