

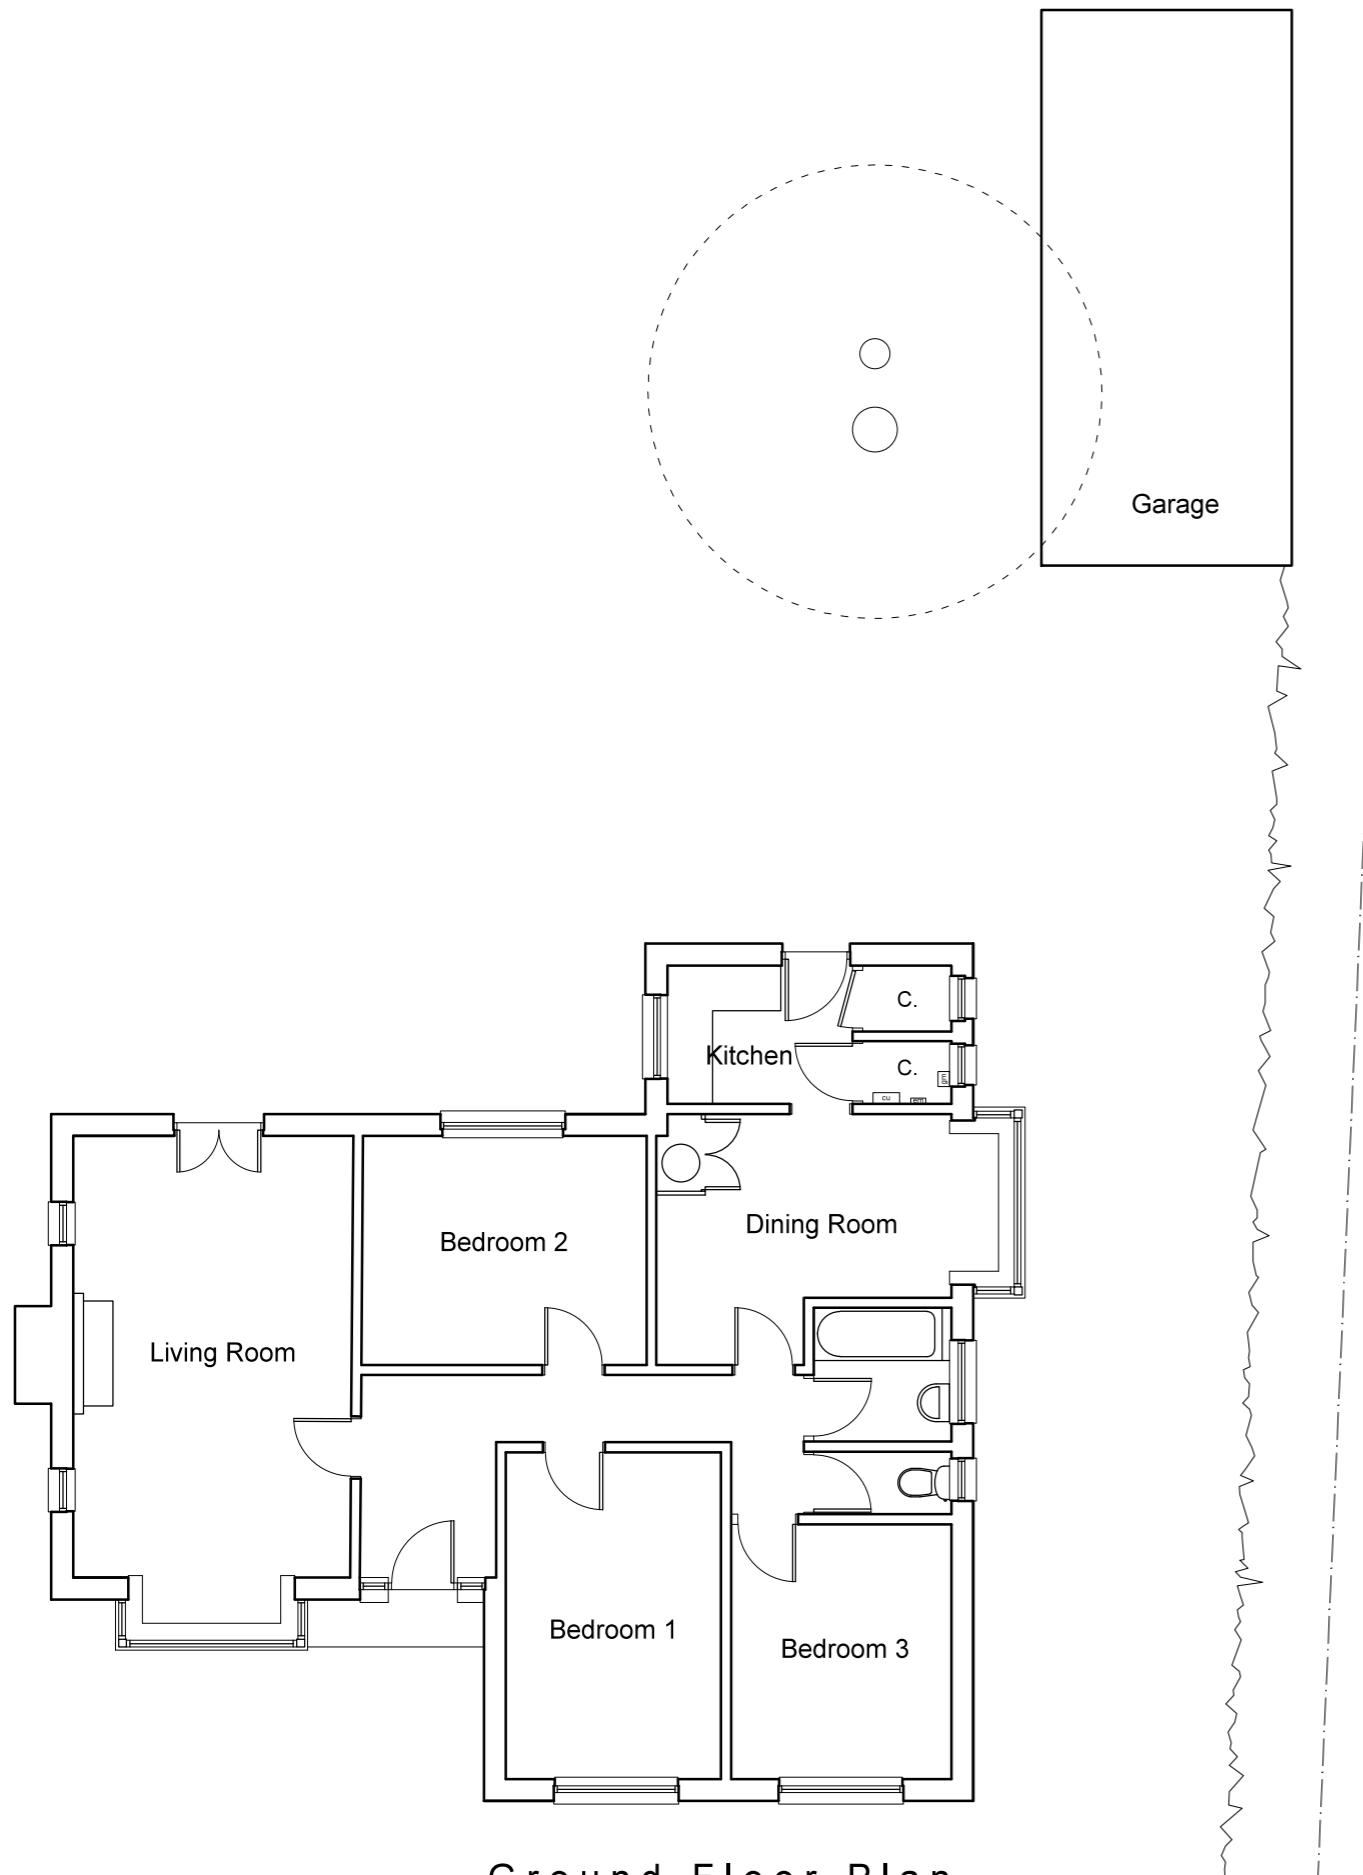


This drawing and its contents are the strict copyright of  
Architectura Design. No reproduction without permission.  
Do not scale. Written dimensions to be used where given.  
All dimensions and details to be checked on site.  
FOR PLANNING PURPOSES ONLY

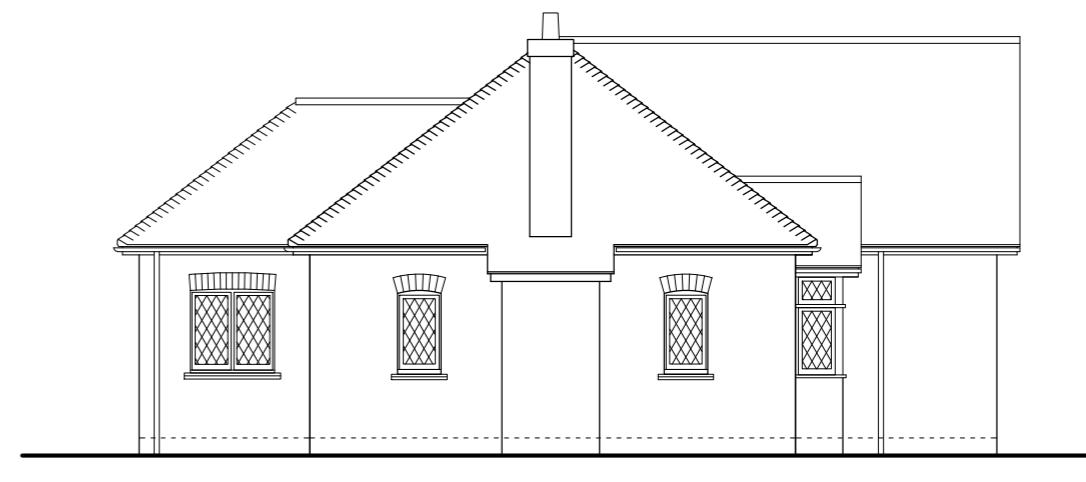

Ground Floor Plan

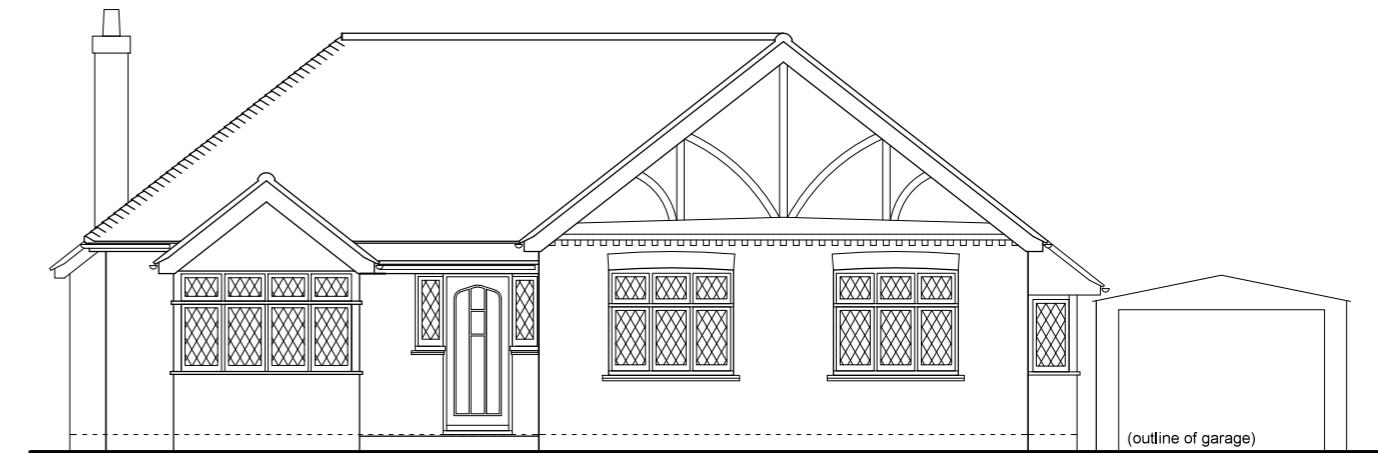

South West Elevation



0 1 2 3 4 metres

Drawing S01 June 2024 Scale 1:100 @ A3  
Survey Drawing - Floor Plan and Elevations