
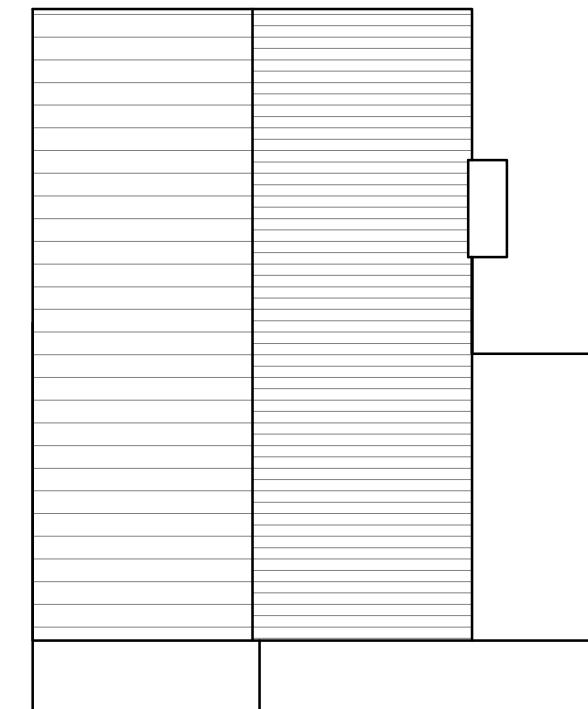


scale 1:100

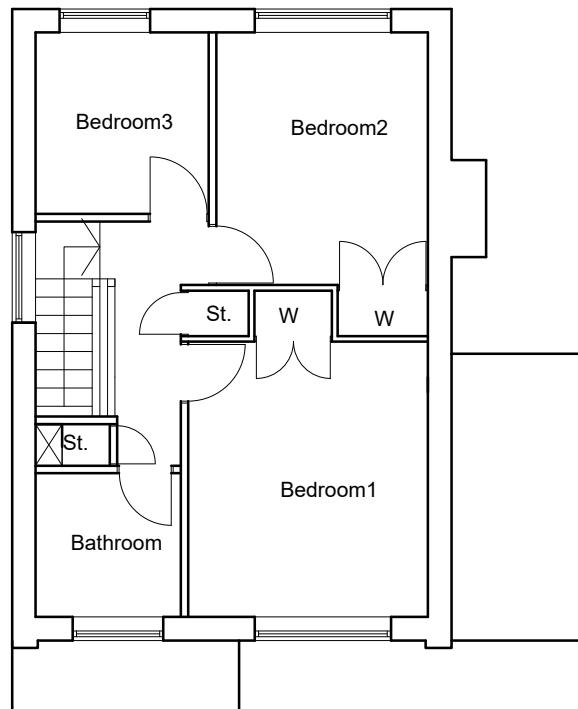

A	Planning issue	ZC	09/20
Rev	Amendments	Drn	Chk
Job Title			
39 Spinney Walk, Barnham PO220HT			
Drawing Title		Existing Floor and Roof Plans	
Scale		Date	Designed
1/100@A3		09/20	ZC
Job No	Drawing No		Rev
SPW01	EF01		A