
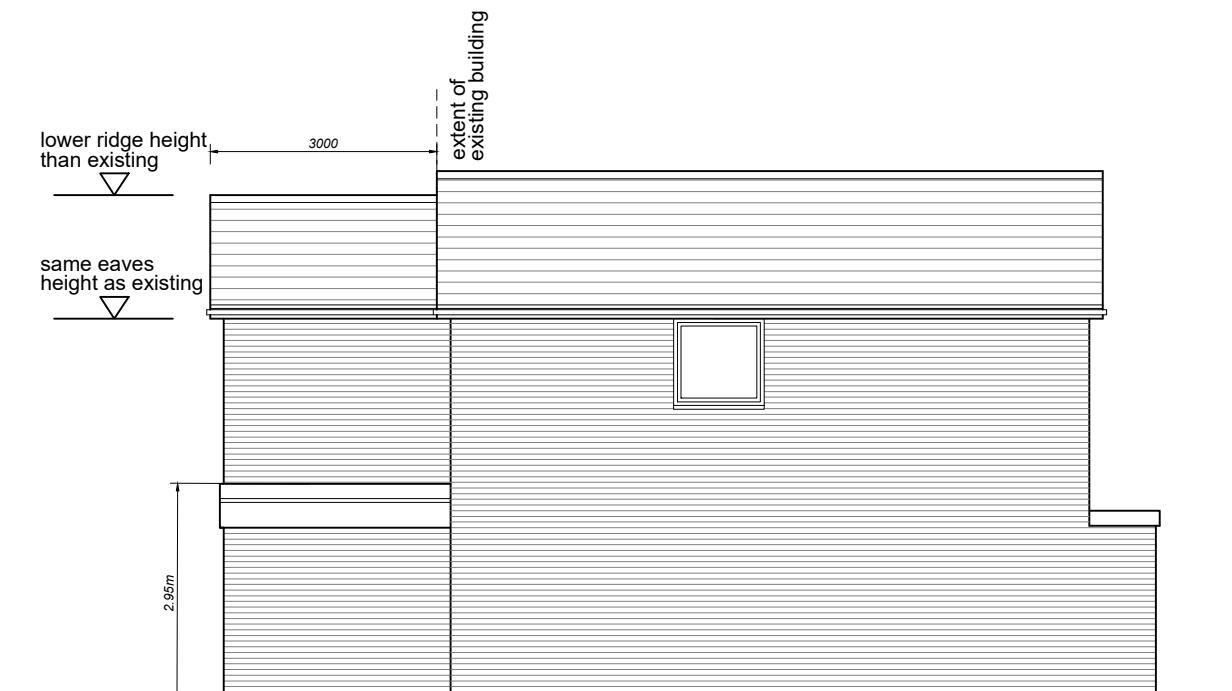


Front Elevation

Side Elevation

Rear Elevation

scale 1:100

 

Side Elevation

Proposed white UPVC windows to match existing

A Planning issue

ZC

09/20

Rev Amendments

Drn Chk App Date

Job Title

39 Spinney Walk, Barnham
PO220HT

Drawing Title
Proposed Elevations

Scale 1/100@A3 Date 09/20 Designed ZC

Job No SPW01 Drawing No PE.01 Rev A