
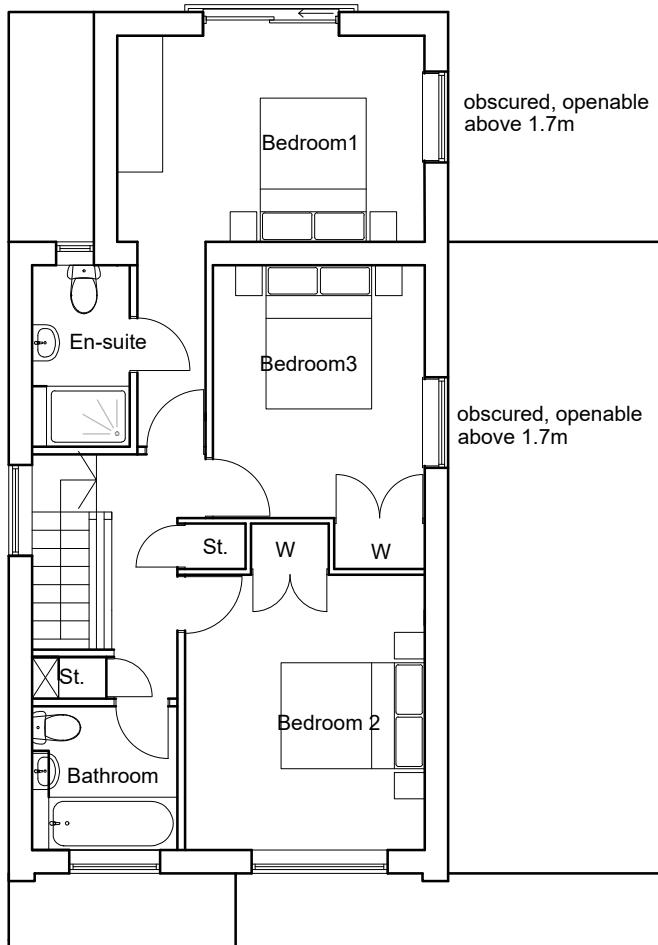


Ground Floor Plan

scale 1:100

First Floor Plan

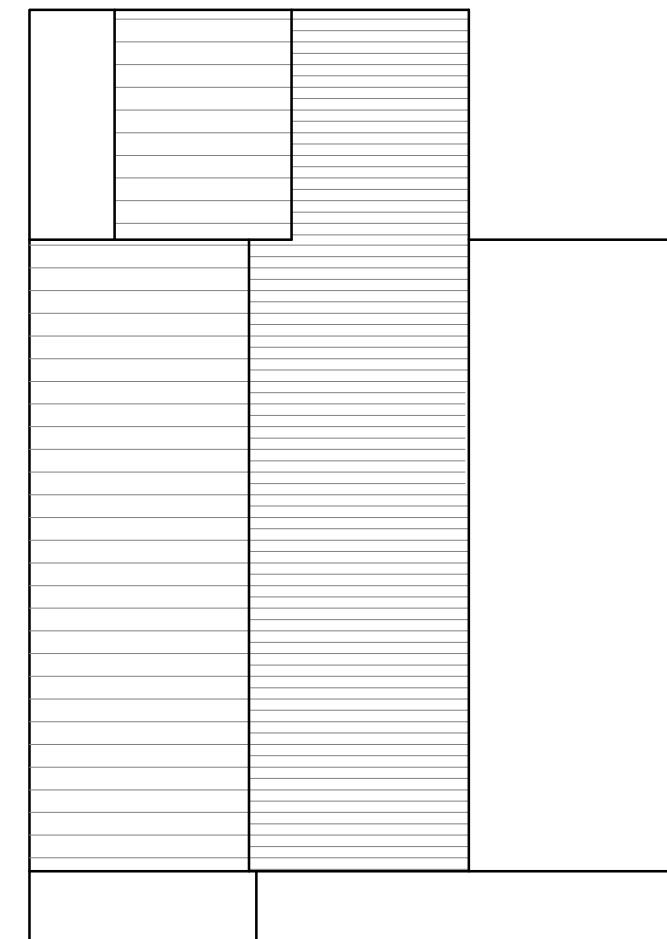

Roof Plan

A	Planning issue	ZC	09/20
Rev	Amendments	Drn	Chk
Job Title			
39 Spinney Walk, Barnham PO220HT			
Drawing Title		Proposed Floor and	
		Roof Plans	
Scale		Date	Designed
1/100@A3		09/20	ZC
Job No	Drawing No	Rev	
SPW01		PFP.01	A