


EXISTING FLOOR PLAN

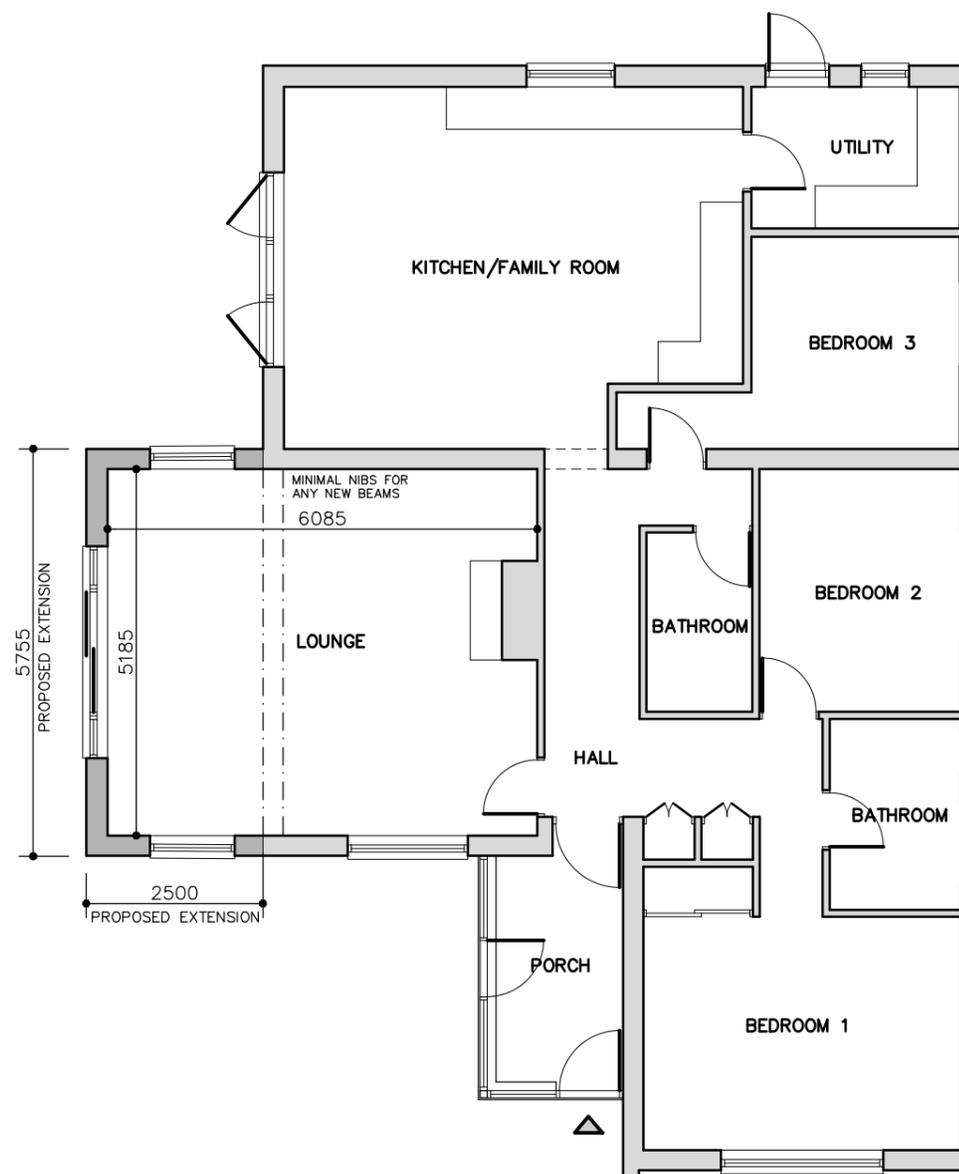

PROPOSED FLOOR PLAN

FOR MR & MRS FRAZER		
SITE 73 ELM GROVE, BARNHAM WEST SUSSEX. PO22 0HW		
TITLE EXISTING & PROPOSED FLOOR PLANS		
SCALE 1:100 © A3	DRAWN AH 01/25	DRAWING NO. 02 REV