




SCALE 1:100 © A3

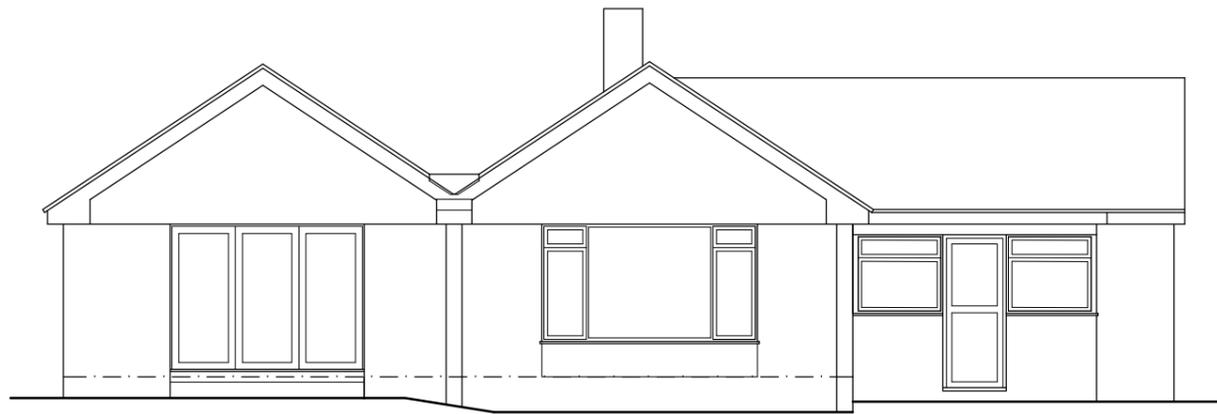


WEST ELEVATION



SOUTH ELEVATION



EAST ELEVATION

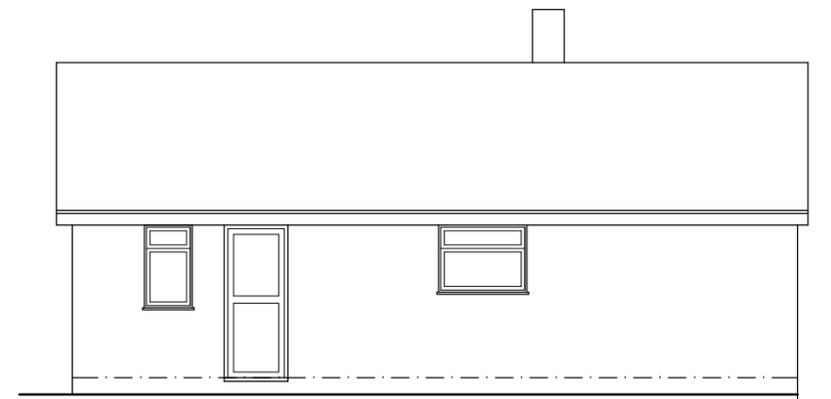

NORTH ELEVATION

FOR MR & MRS FRAZER		
SITE 73 ELM GROVE, BARNHAM WEST SUSSEX. PO22 0HW		
TITLE EXISTING ELEVATIONS		
SCALE 1:100 © A3	DRAWN AH 01/25	DRAWING NO. 03 REV