




SCALE 1:100 © A3

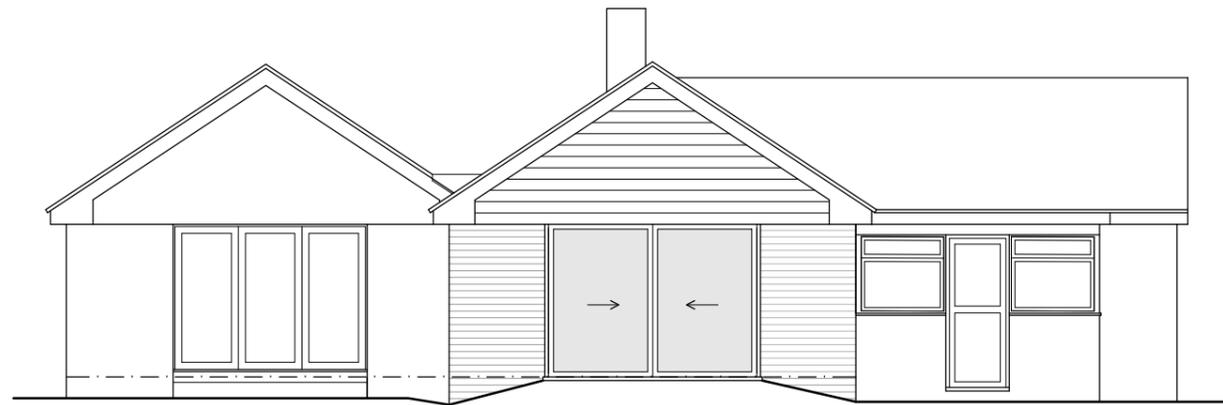

WEST ELEVATION


5755  
PROPOSED EXTENSION  
NOTE: ALL MATERIAL FINISHES TO MATCH EXISTING



2500  
PROPOSED EXTENSION  
SOUTH ELEVATION



EAST ELEVATION

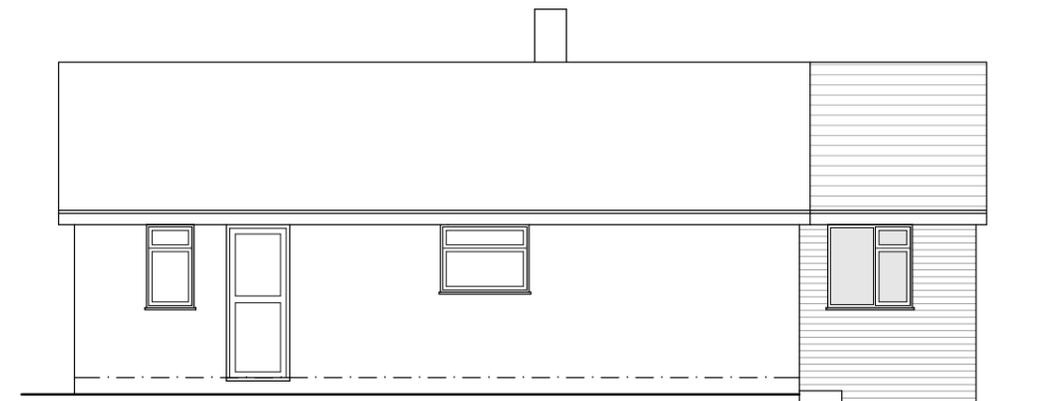

2500  
PROPOSED EXTENSION  
NORTH ELEVATION

FOR MR & MRS FRAZER		
SITE 73 ELM GROVE, BARNHAM WEST SUSSEX. PO22 0HW		
TITLE PROPOSED EXTENSION - ELEVATIONS		
SCALE 1:100 © A3	DRAWN AH 01/25	DRAWING NO. <b>04</b> REV