



SCALE 1:100 © A3

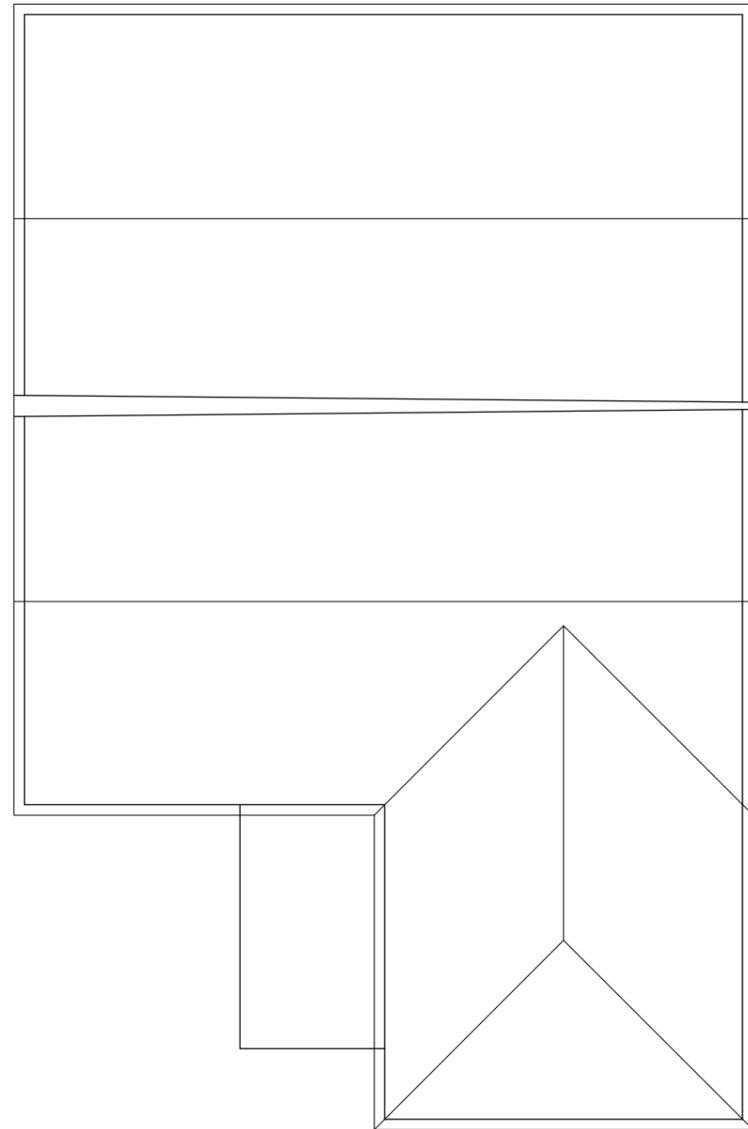

EXISTING ROOF PLAN

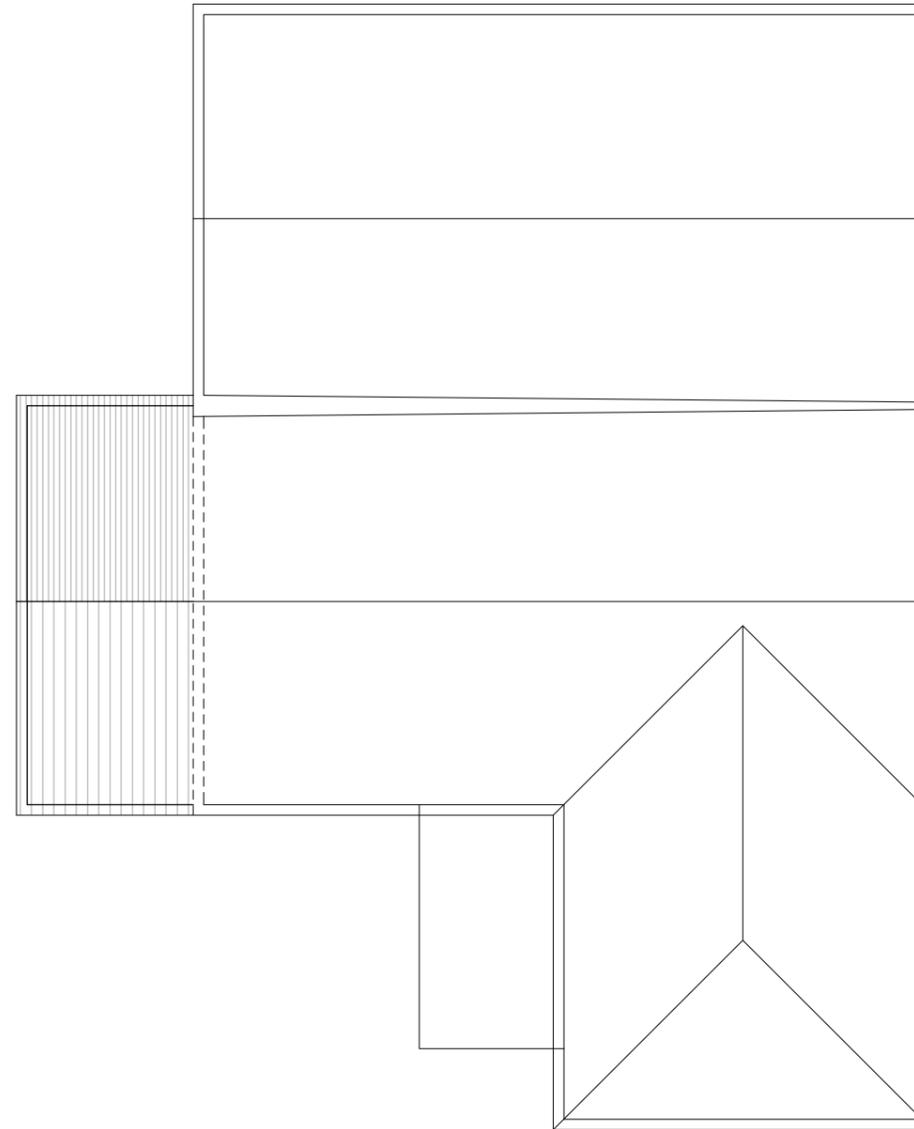

PROPOSED ROOF PLAN

FOR MR & MRS FRAZER		
SITE 73 ELM GROVE, BARNHAM WEST SUSSEX. PO22 0HW		
TITLE EXISTING & PROPOSED ROOF PLANS		
SCALE 1:100 © A3	DRAWN AH 01/25	DRAWING NO. 05 REV