



NOTE:
 DIMENSIONS TO BE TAKEN IN PREFERENCE TO 1:
 ARE TO BE CHECKED ON SITE PRIOR TO COMMENCING WORK.
 THIS DRAWING IS TO BE READ IN CONJUNCTION WITH ALL
 DOCUMENTS RELATING TO THIS PROJECT.
 ANY CHANGES ARE TO BE REFERRED IMMEDIATELY
 PROJECT DESIGNER.
 THIS DRAWING IS COPYRIGHT AND SHOULD NOT BE USED
 REPRODUCED WITHOUT PERMISSION.
 IT IS THE CONTRACTOR'S RESPONSIBILITY TO ENSURE CC
 WITH THE BUILDING REGULATIONS.

1:200

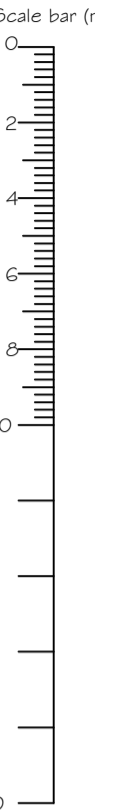

1500N
 1400N
 1300N
 1200N
 1100N
 800N

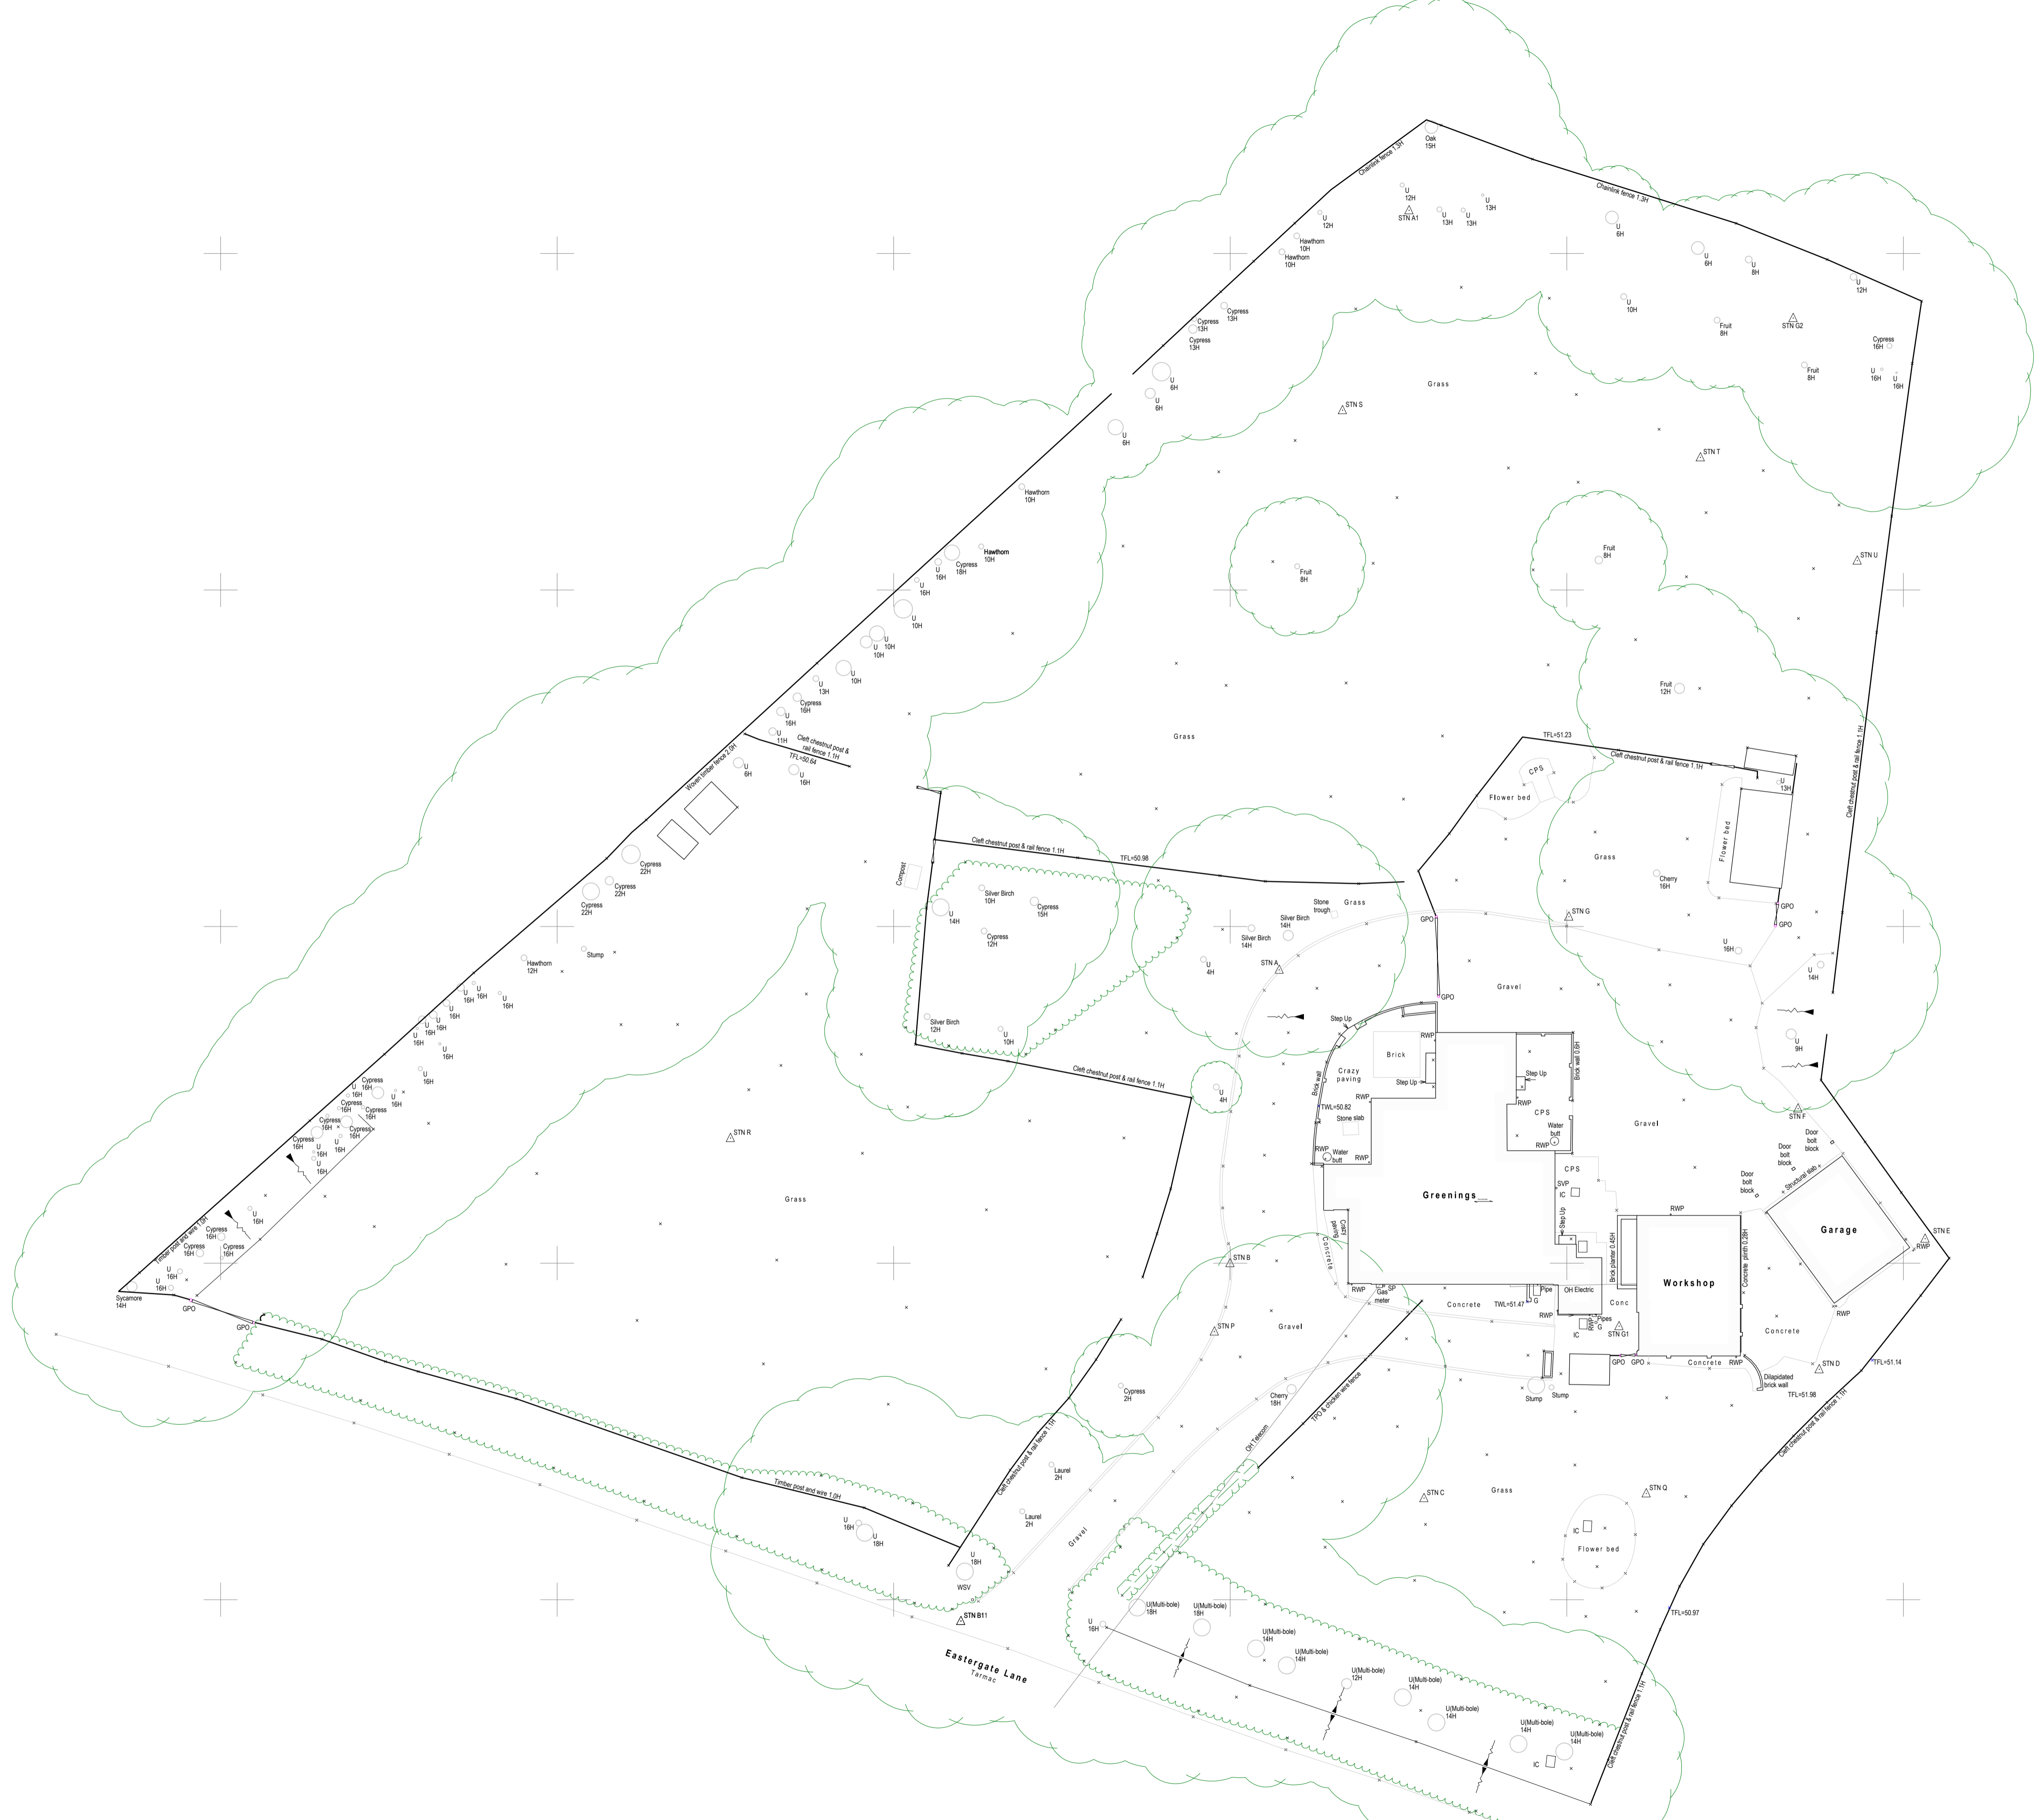

EXISTING SITE PLAN

REV.	DESCRIPTION	DATE
A	ADDITIONAL INFORMATION	20.03

PROJECT
 'GREENINGS', EASTERGATE LANE,
 EASTERGATE, CHICHESTER
 WEST SUSSEX PO20 3SU

DRAWING TITLE
 EXISTING SITE LAYOUT PLAN

SCALE 1:200 @A1
 DRAWN BY SKW
 DATE DEC 2-

DWG NO 1401/01
 REV.

Unit 3b Woodhorn Business Centre
 Woodhorn Lane
 Oving Chichester
 West Sussex PO20 2BX
 Tel 01243 774764
 www.sloaneandbrown.co.uk

CHARTERED BUILDING SURVEYOR
SLOANE & BROWN
 ARCHITECTURAL SERVICE

APR 2018 DISTRICT COUNCIL ENV020584