



Proposed First Floor Plan

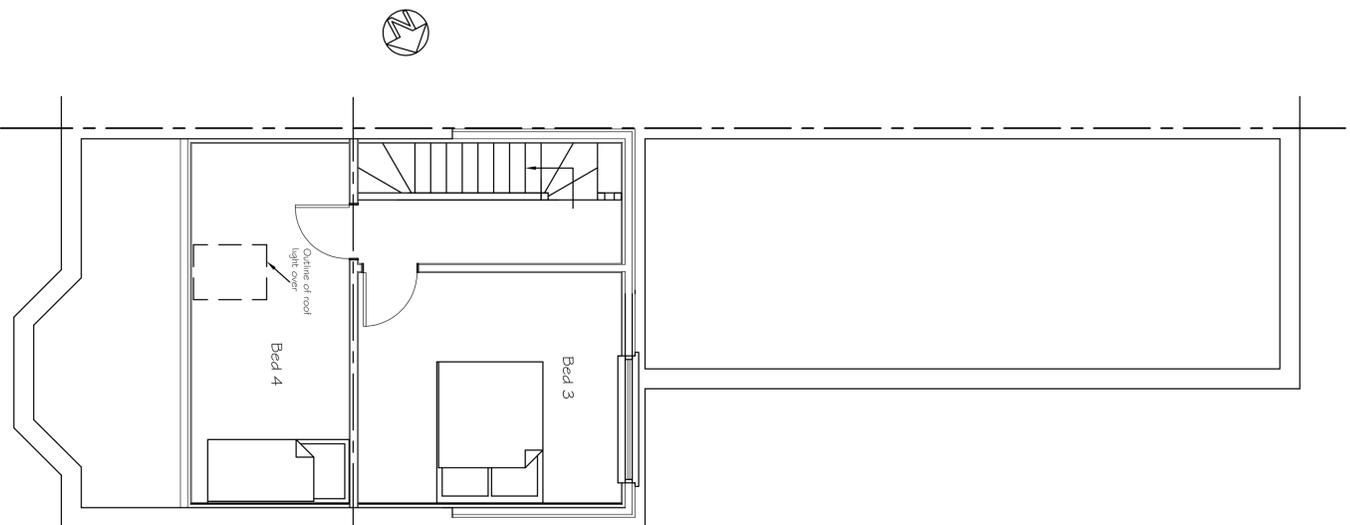

Proposed First Floor Plan

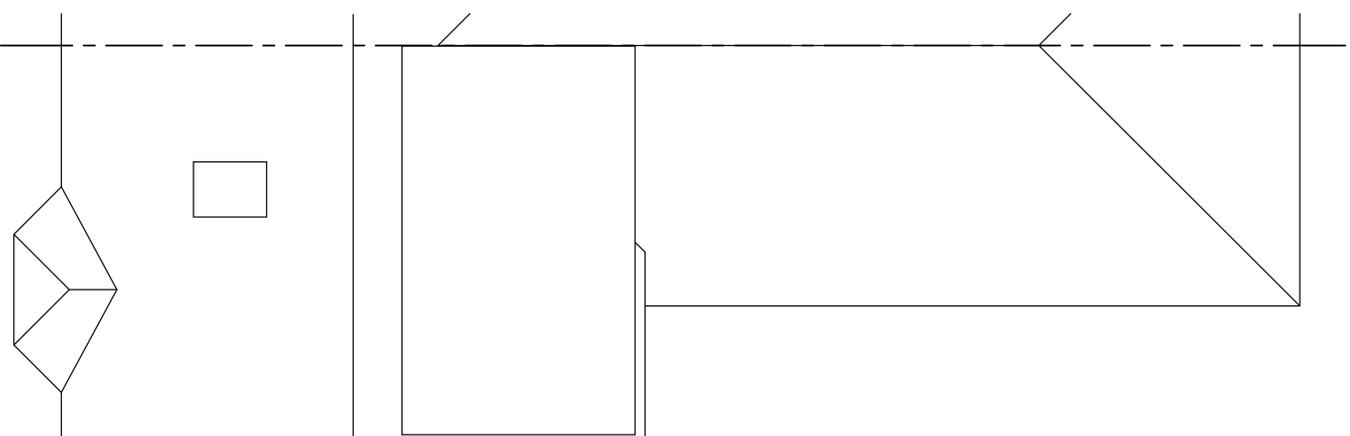

Proposed Roof Plan

Tony Rogers
Building Consultants

Address: 40 Dawn Crescent, Upper Beeding
 West Sussex, BN44 3WH

Telephone: 01903 815225 Fax: 01903 815225

Rev: _____ Revision Description:

Date: _____

Client: Miss E Gardner

Address: 33a Canada Grove

Bognor Regis

West Sussex

PO21 1PW

Project: Proposed rooms in roof
 with rear dormer

Scale: 1:50

Paper Size A1

Date: September 2025

Drawing No: 25/1615/02

Drawn By: AWR

Revision: