



GROUND FLOOR PLAN
SCALE 1:50

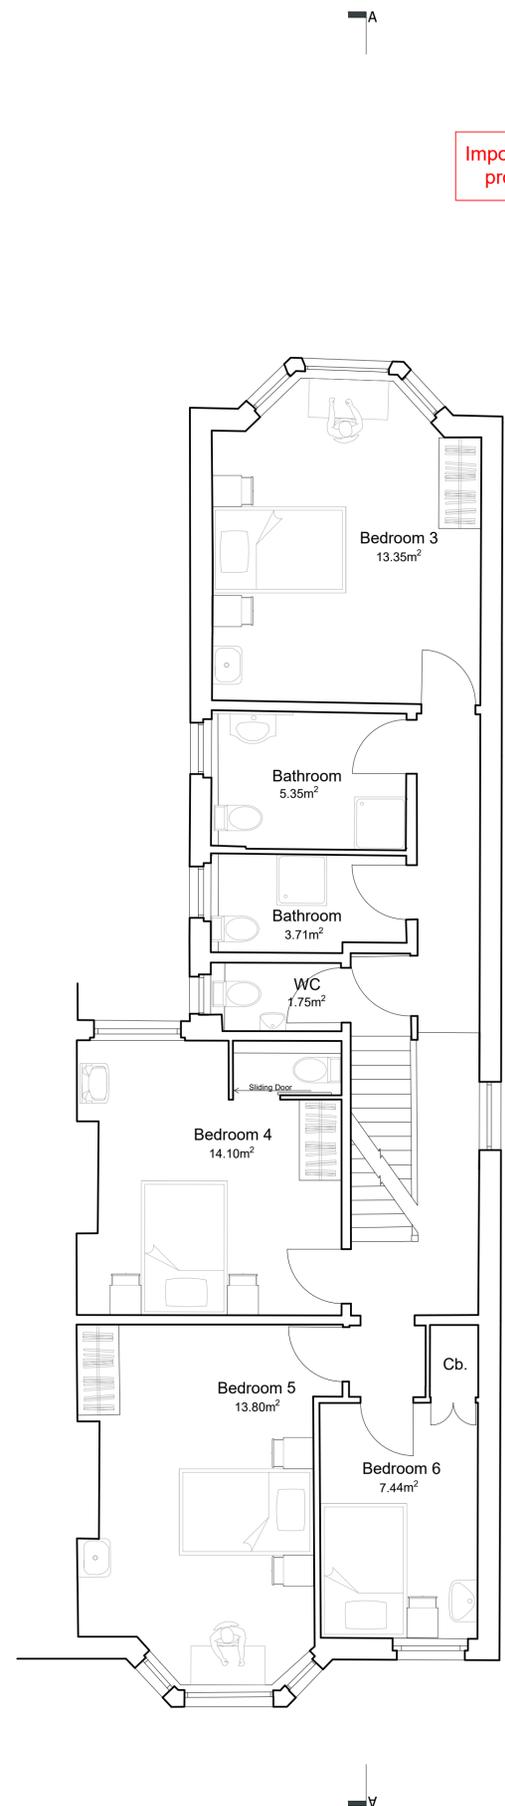


FIRST FLOOR PLAN
SCALE 1:50

Important note: Minor internal changes are proposed, with no external alterations.

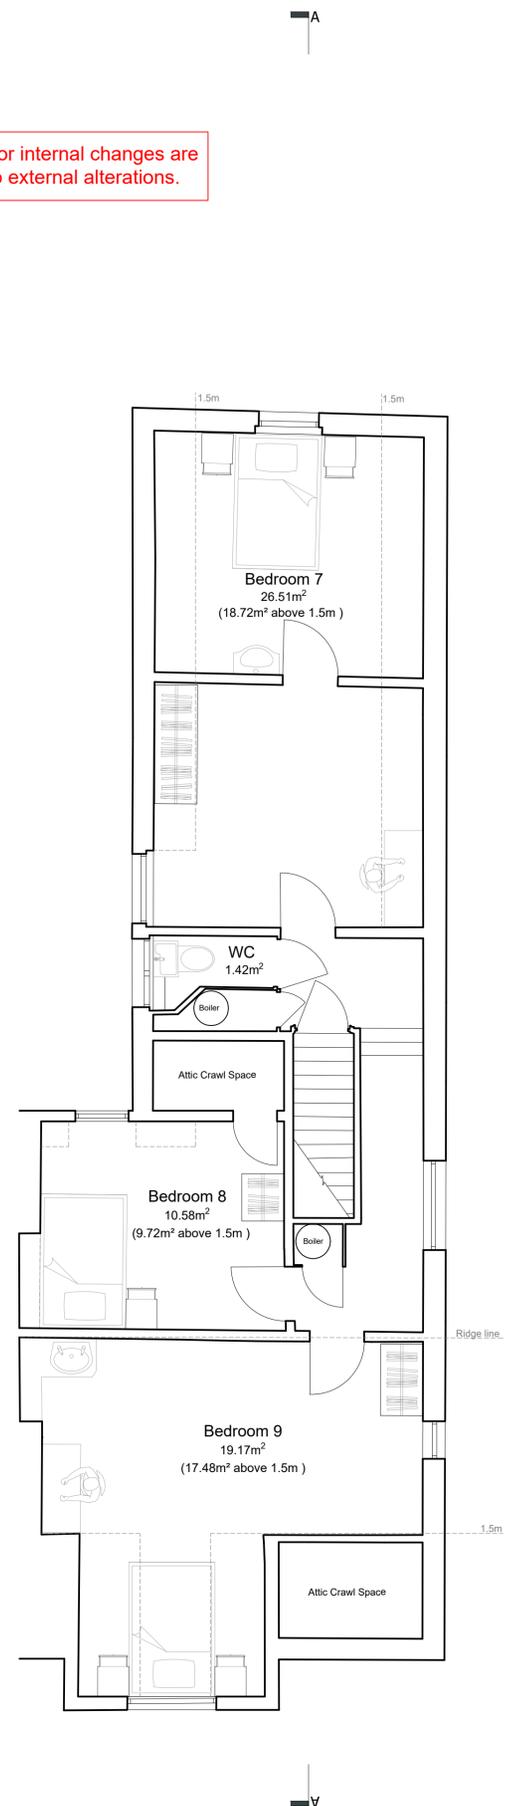

SECOND FLOOR PLAN
SCALE 1:50

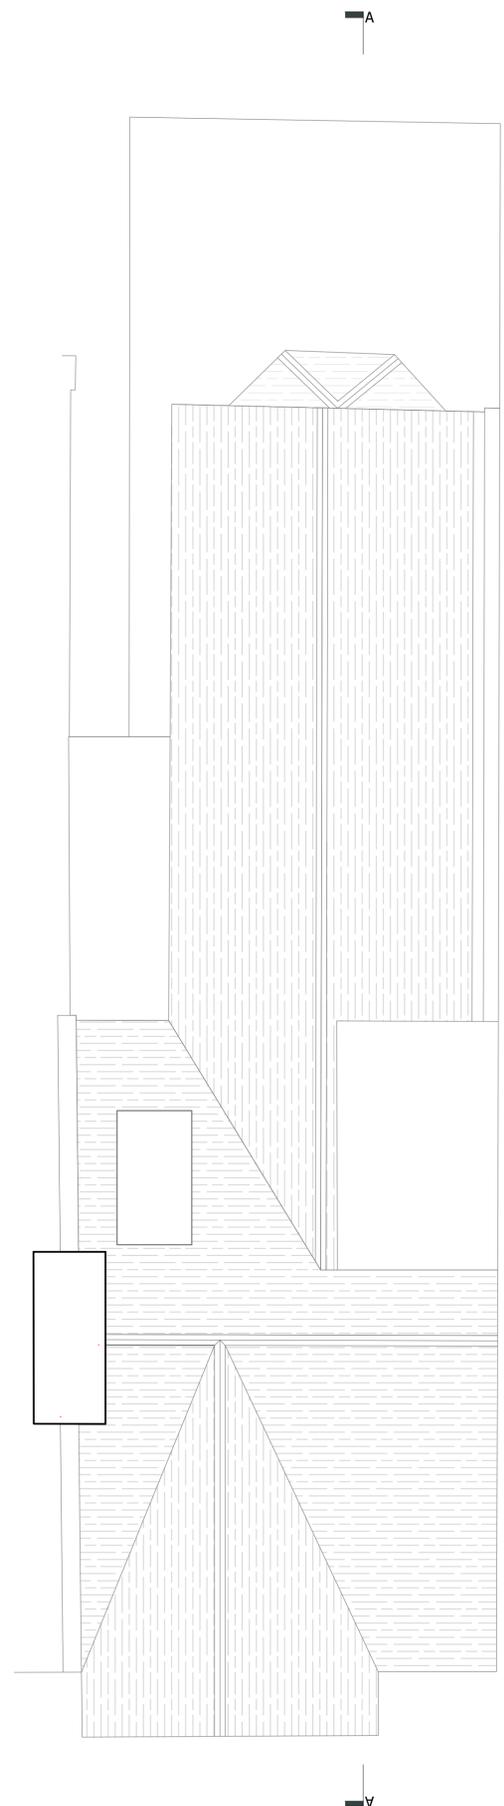


ROOF PLAN
SCALE 1:50

Disclaimer
Adjacent Properties and boundaries are shown for illustrative purposes only and have not been surveyed unless otherwise stated. All areas shown are approximate and should be verified before forming the basis of a decision. Do not scale other than for Planning purposes. All dimensions must be checked by the contractor before commencing work on site. No deviation from this drawing will be permitted without prior written consent of the architect. The copyright of this drawing remains with HMO Designers and may not be reproduced in any form without prior written consent.

Notes
Drawing based on survey information by others and subject to planning, building regulation and other statutory approvals.


Drawing Key

- Existing Walls
- New Walls
- Demolished Walls / Sanitaryware
- Rooflights Above

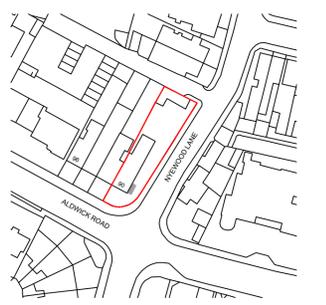

LOCATION PLAN
1:1250 SCALE

Note: All rooms to be single occupancy only

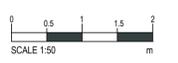

hmo designers

Our Studio // Galcombe house, Copnor Rd, Portsmouth
 Our Number // 023 9244 3901
 Our Email // hello@hmodesigners.co.uk
 Our Website // hmodesigners.co.uk

Project
90 Aldwick Road, Bognor Regis PO21 2PD

Drawing Title
Proposed Floor Plans

Drawing Number
HD00259 - PL04

Scale
1:50 @A1

Issue Status
Planning

Drawn
KT

Date
Sep 2025