

**Disclaimer**

Adjacent Properties and boundaries are shown for illustrative purposes only and have not been surveyed unless otherwise stated. All areas shown are approximate and should be verified before forming the basis of a decision. Do not scale other than for Planning purposes. All dimensions must be checked by the contractor before commencing work on site. No deviation from this drawing will be permitted without prior written consent of the architect. The copyright of this drawing remains with HMO Designers and may not be reproduced in any form without prior written consent.

**Notes**

Drawing based on survey information by others and subject to planning, building regulation and other statutory approvals.




FRONT ELEVATION  
SCALE 1:50

Important note: No external changes proposed.



REAR ELEVATION  
SCALE 1:50

Important note: No external changes proposed.

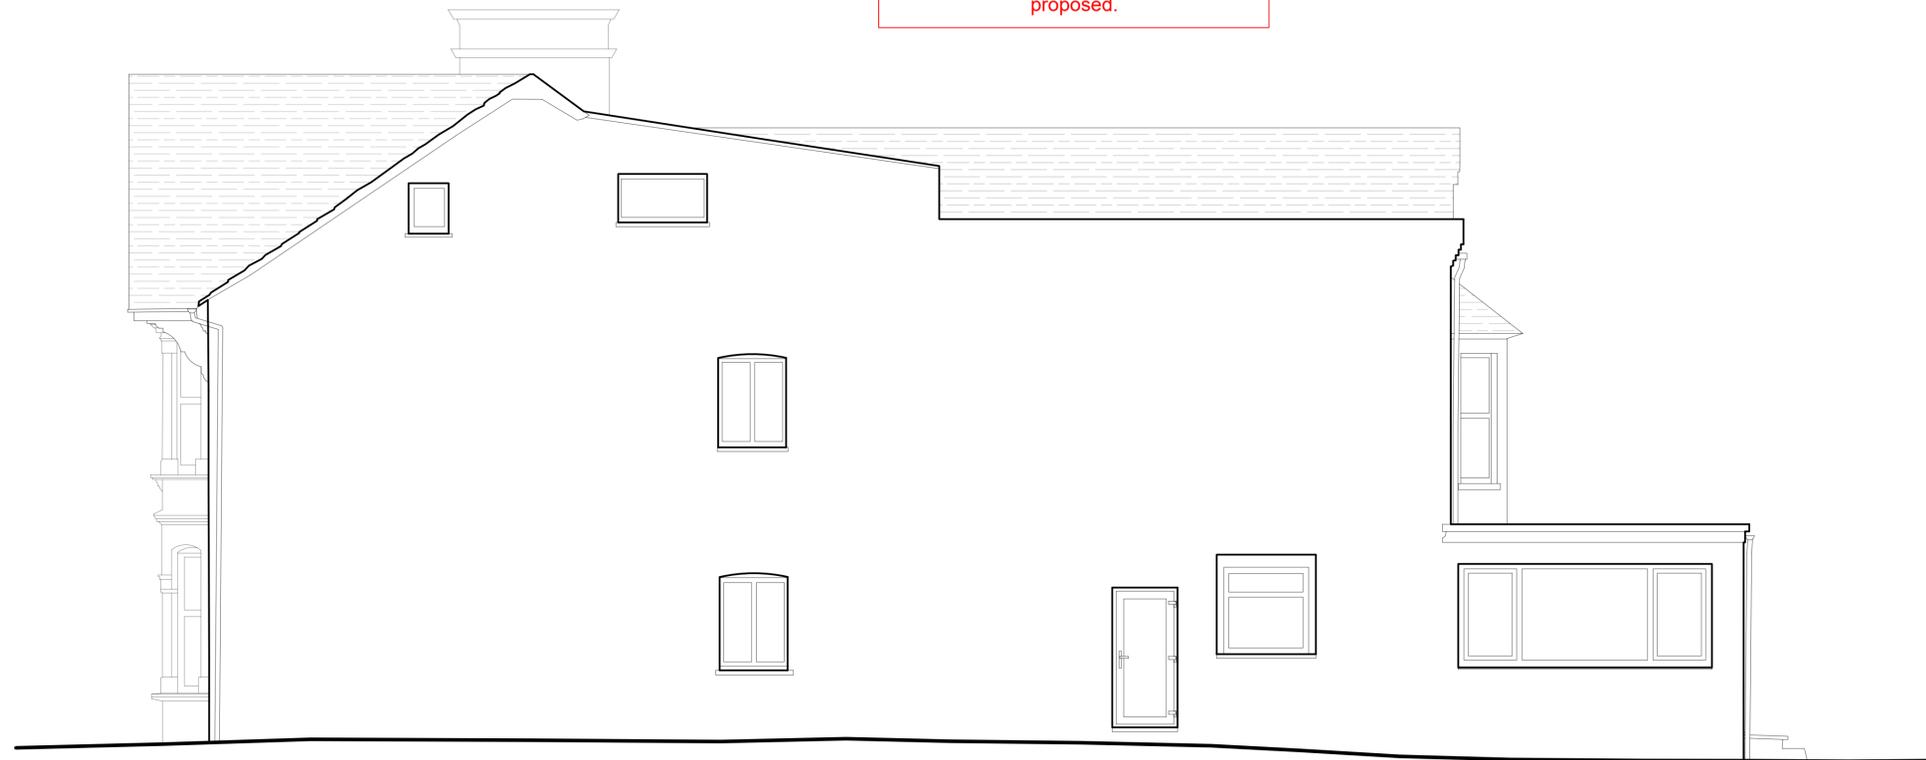

SECTION  
SCALE 1:50



Our Studio // Galcombe house, Copnor Rd, Portsmouth  
Our Number // 023 9244 3901  
Our Email // hello@hmodesigners.co.uk  
Our Website // hmodesigners.co.uk

Project  
**90 Aldwick Rd, Bognor Regis PO21 2PD**

Drawing Title  
**Proposed Elevations**

Drawing Number  
**HD00259 - PL05**

Scale  
**1:50 @A1**

Issue Status  
**Planning**

Drawn Date  
**KT Sep 2025**