



 

GENERAL NOTES

Use written dimensions only, do not scale from drawing. Use latest revision of all referenced information.

LAT 50.783020 LONG -0.675124

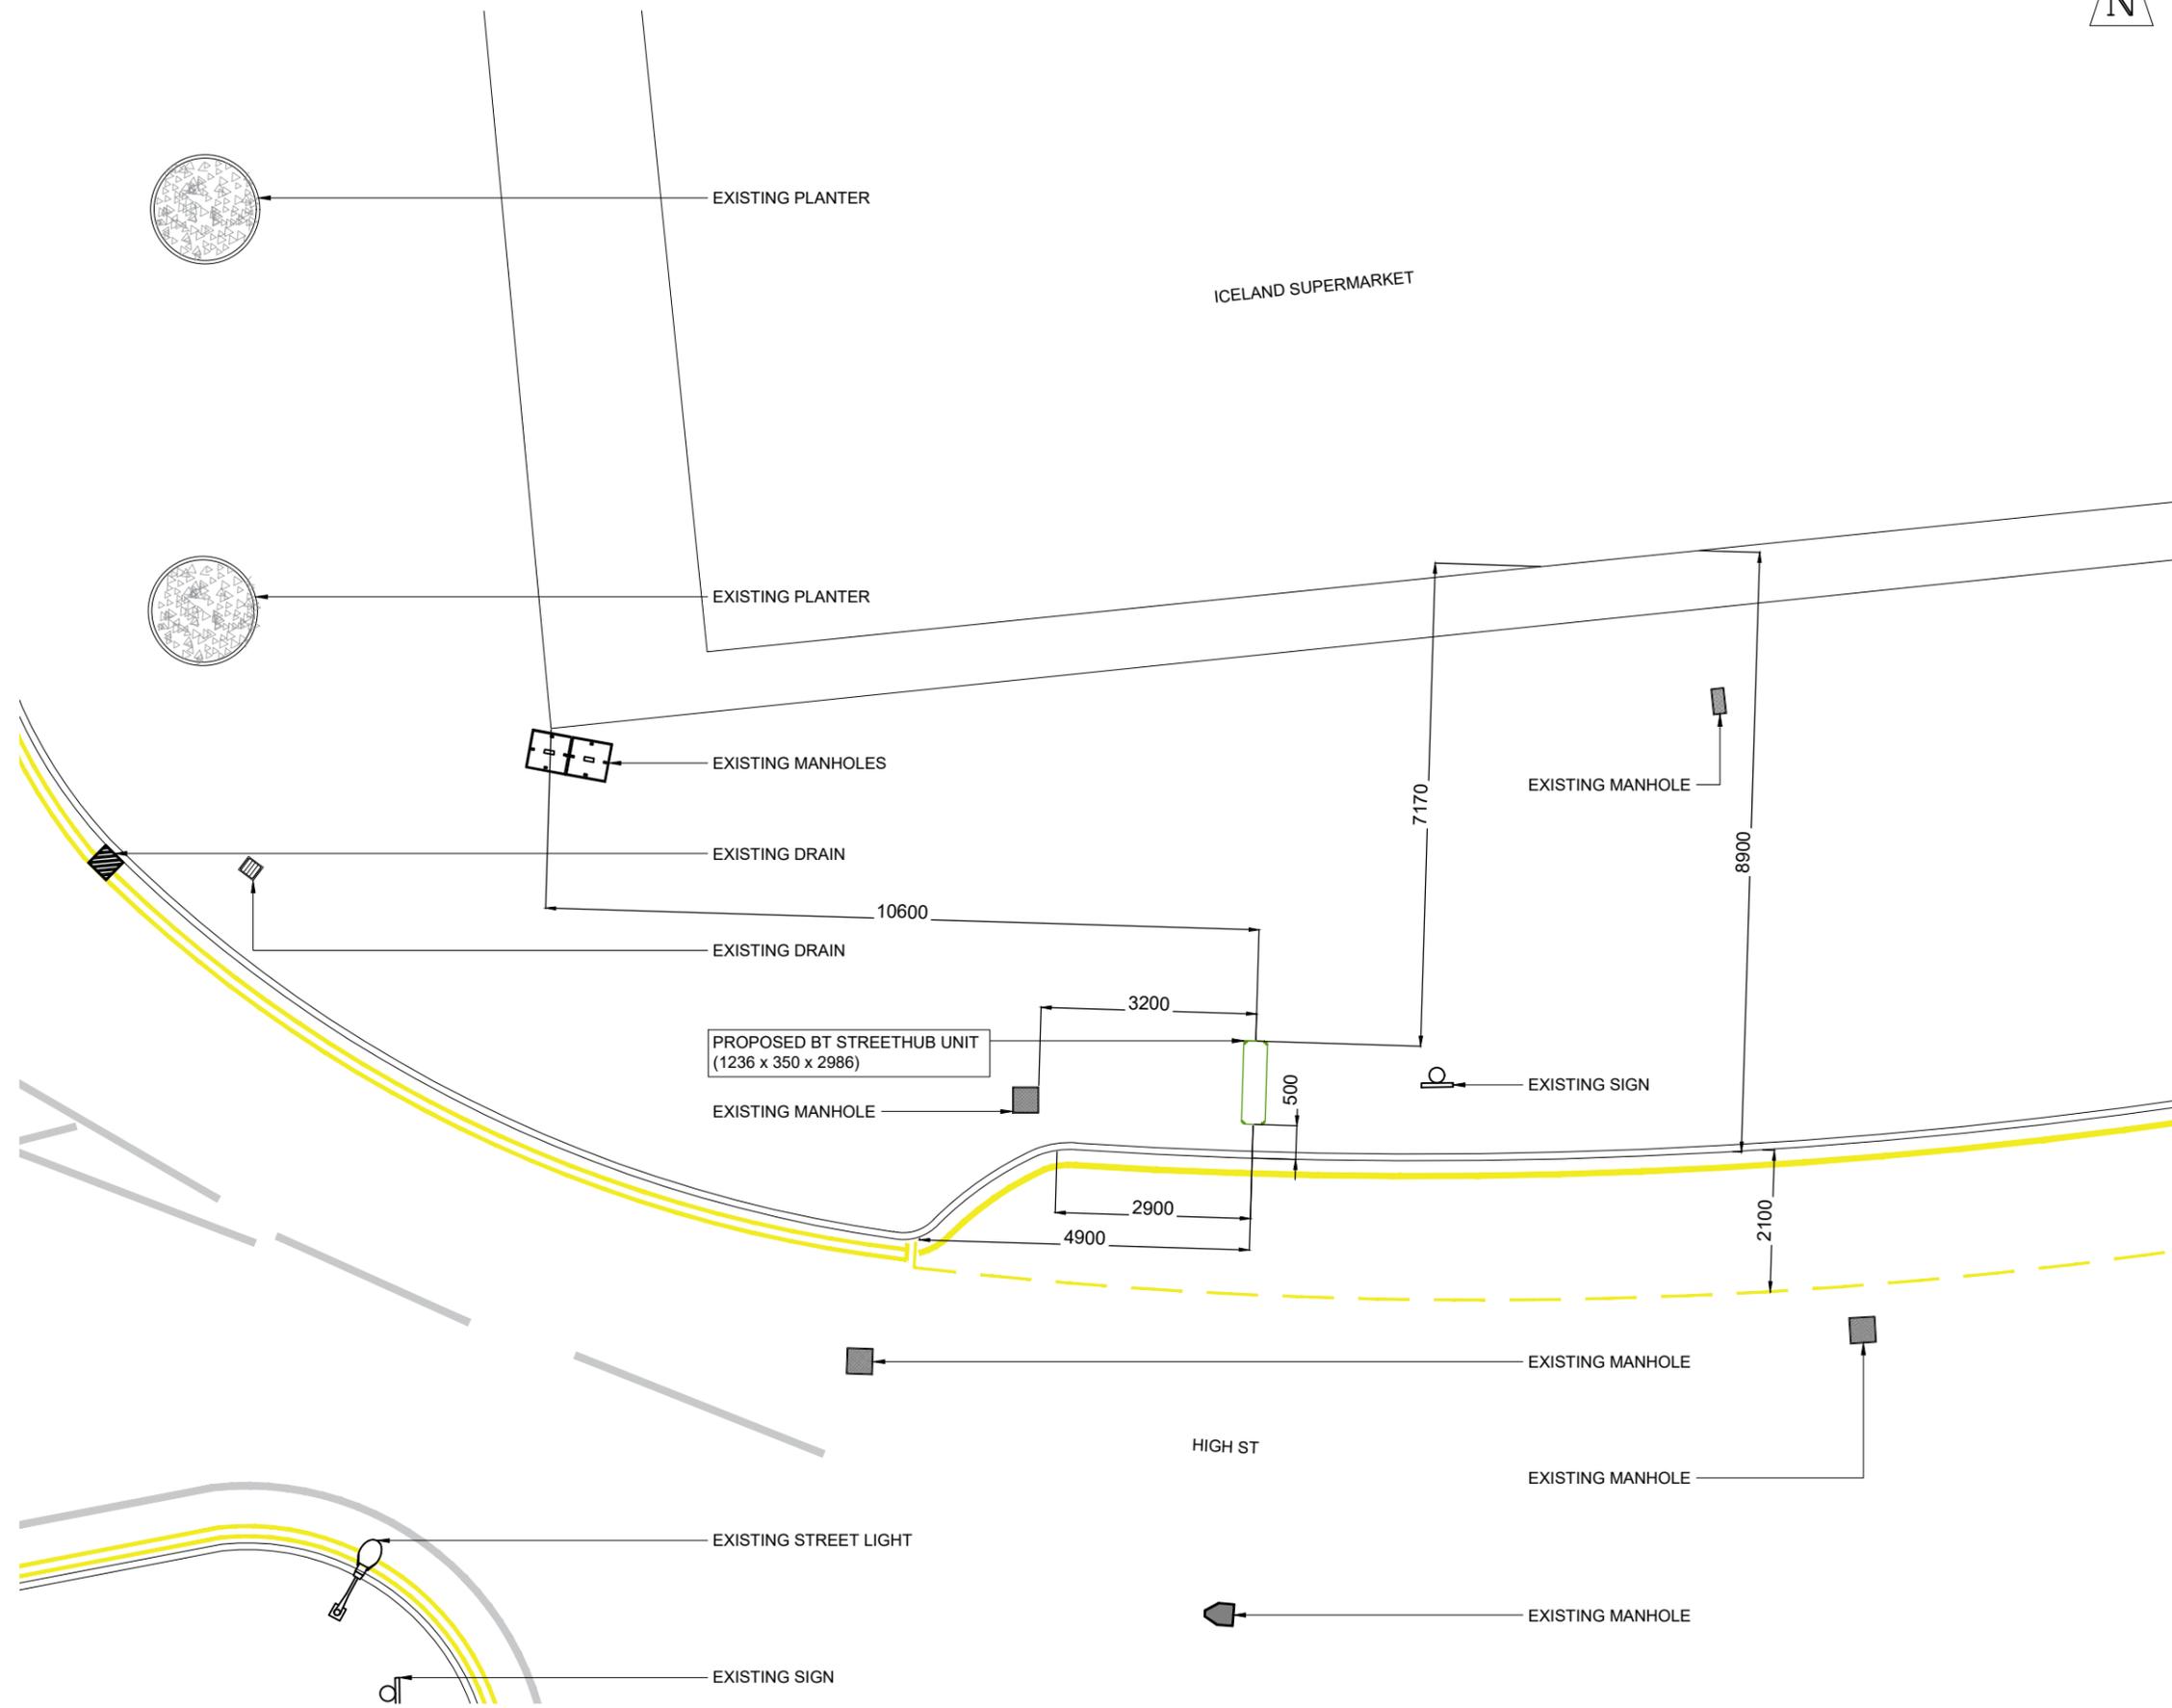

PROPOSED SITE PLAN
SCALE 1:100

| Rev | Date | Description | Drawn | Chkd |
|-----|------------|----------------------------|-------|------|
| A | 31-07-2025 | New BT Streethub Structure | MJS | ABH |



Drg Status
PLANNING

Cell No. & Name
3-ADU002

Site Name & Address
Pavement o/s Iceland,
72 High Street, Bognor
Regis, PO21 1SJ

Drawing Title
PROPOSED SITE PLAN

Scale 1:100 Date 31-07-2025

Drawn By MJS Checked By ABH

Drawing Number 002 Revision A