


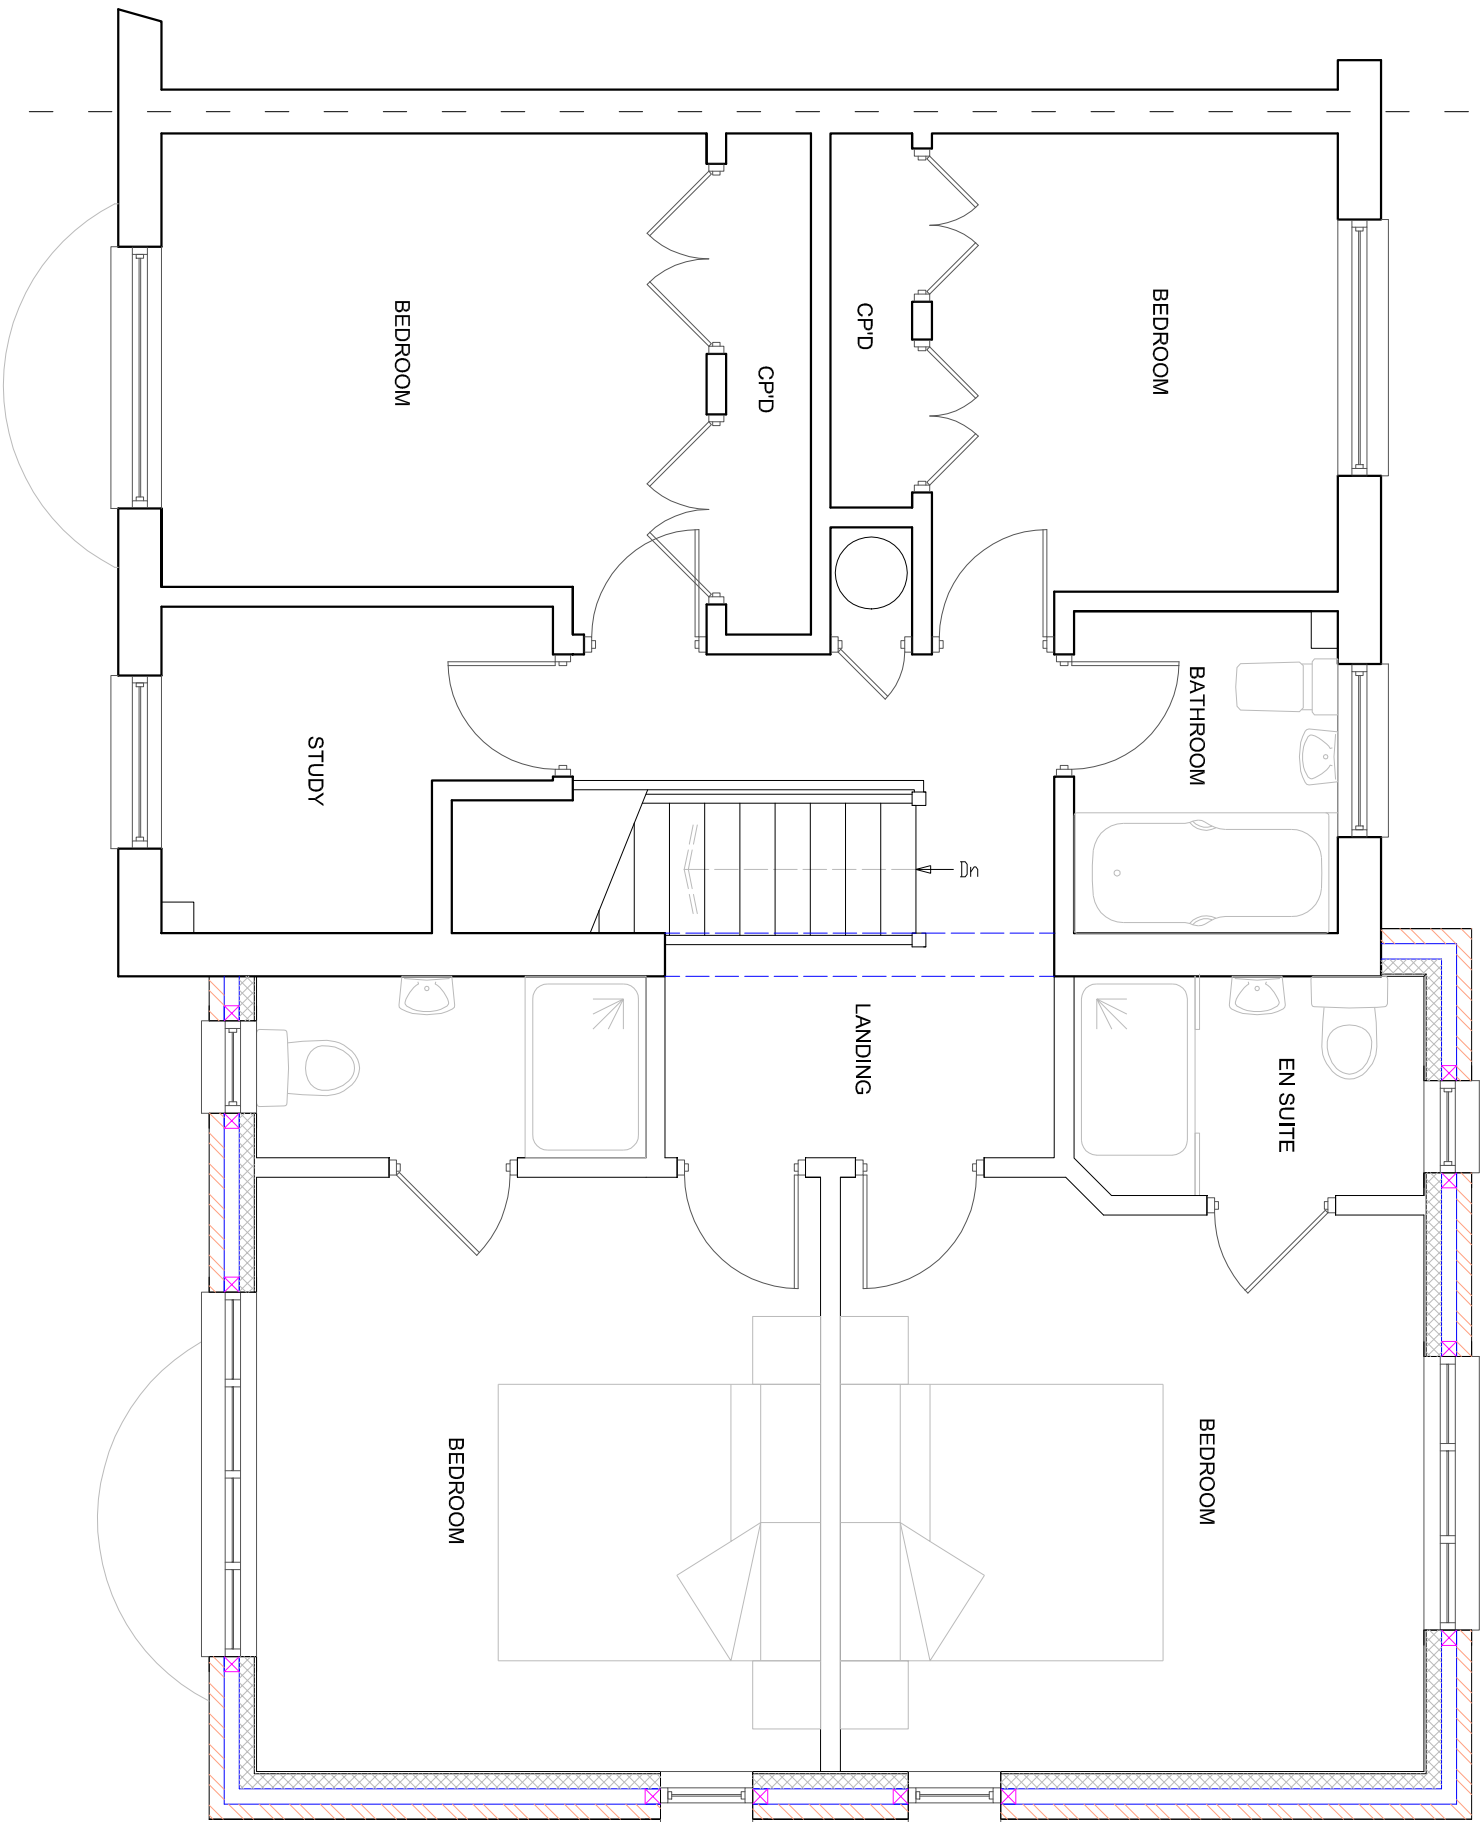

PROPOSED FIRST FLOOR PLAN

(Scale 1:50 on A3 Paper)

