






EXISTING FRONT ELEVATION : East

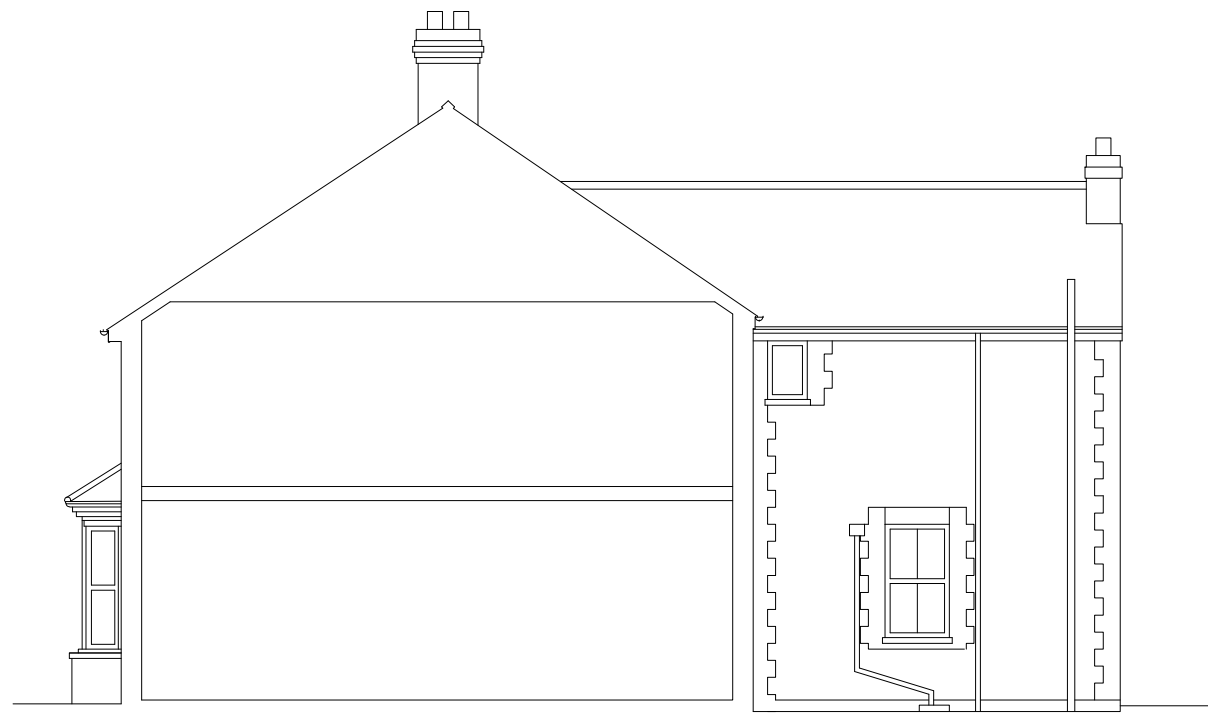


EXISTING SIDE ELEVATION : North

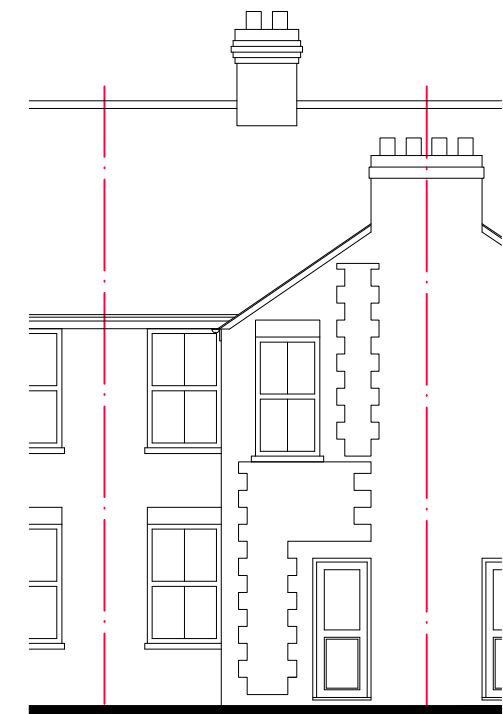


EXISTING REAR ELEVATION : West

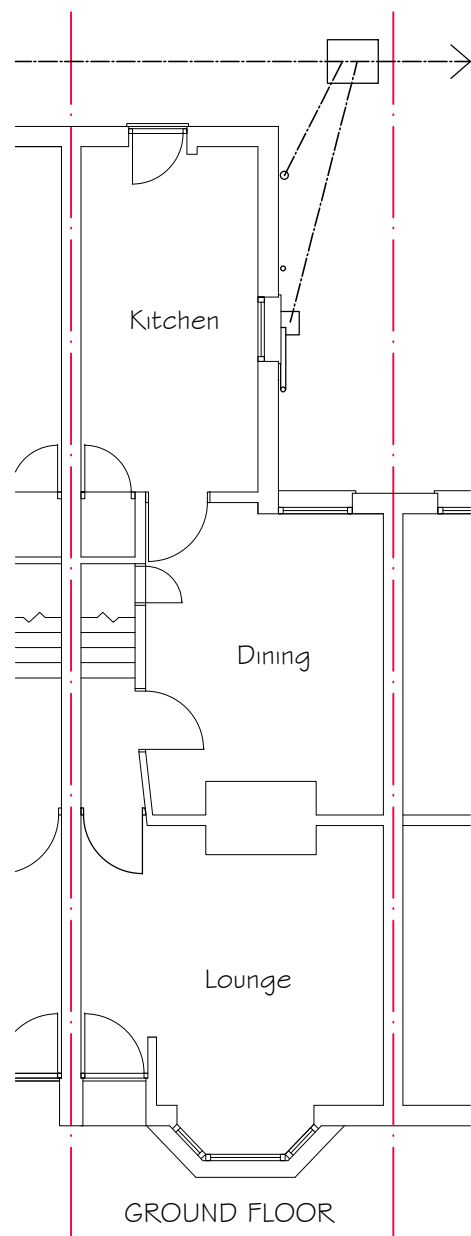


GROUND FLOOR

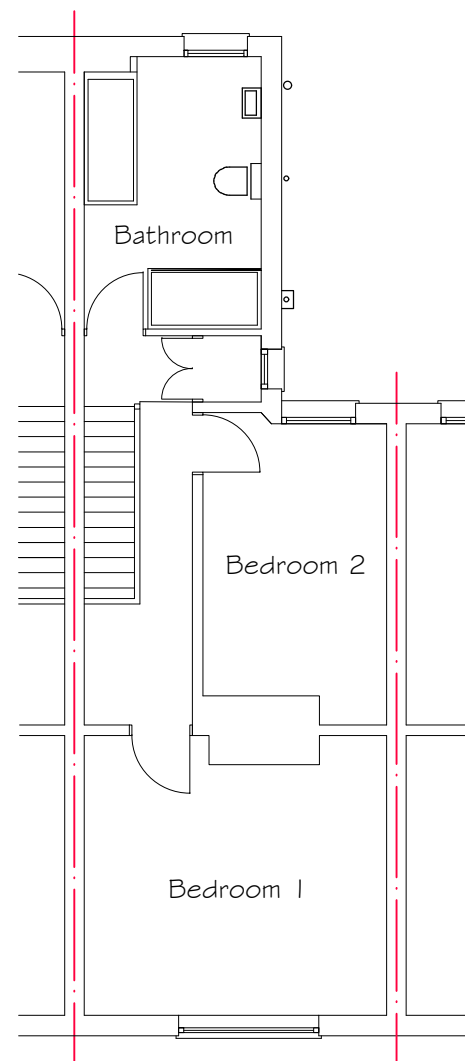

FIRST FLOOR

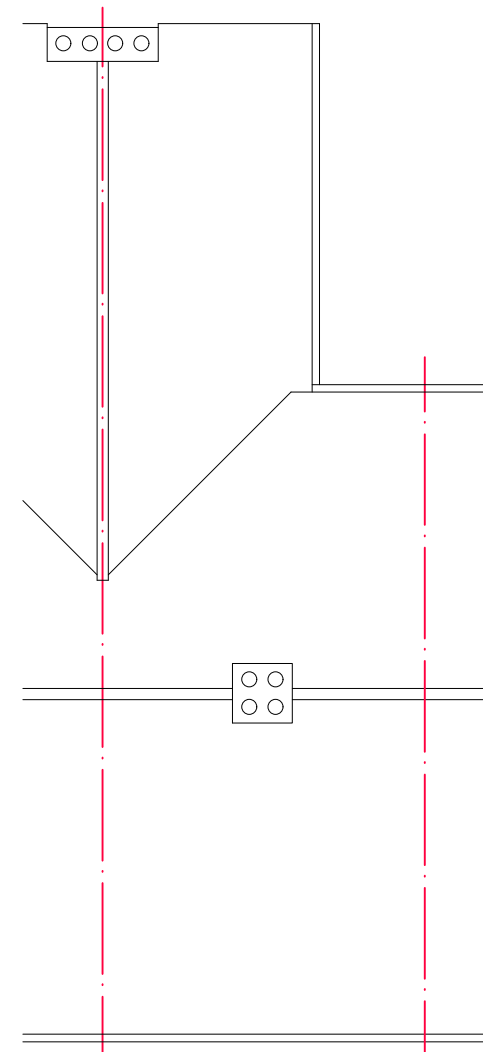

ROOF PLAN

 

Project:
Proposed Single Storey
Extension to Rear Side
Drawing:
Existing Plan and Elevations

Address:
47, Highfield Road, Boqnor
Regis, PO228PD

Scale: 1:100 @ A3
Date: 16-10-25
Dwg No: 01