



Side Elevation

West


Existing

Rear Elevation

South

Side Elevation

East

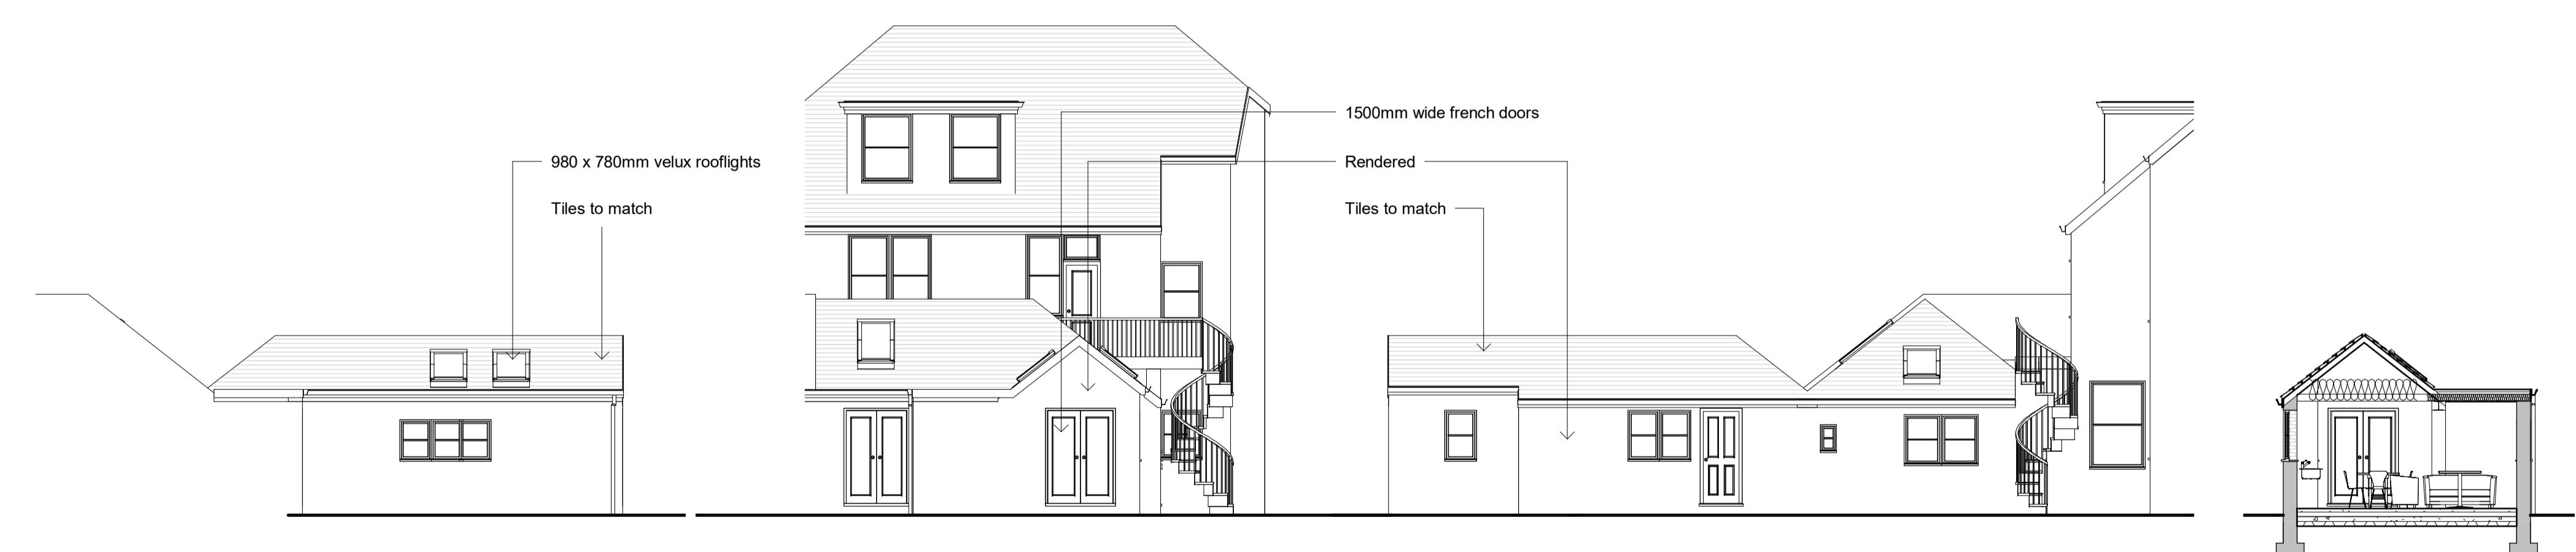

Side Elevation

West


Proposed

Rear Elevation

South

Side Elevation

Section Through

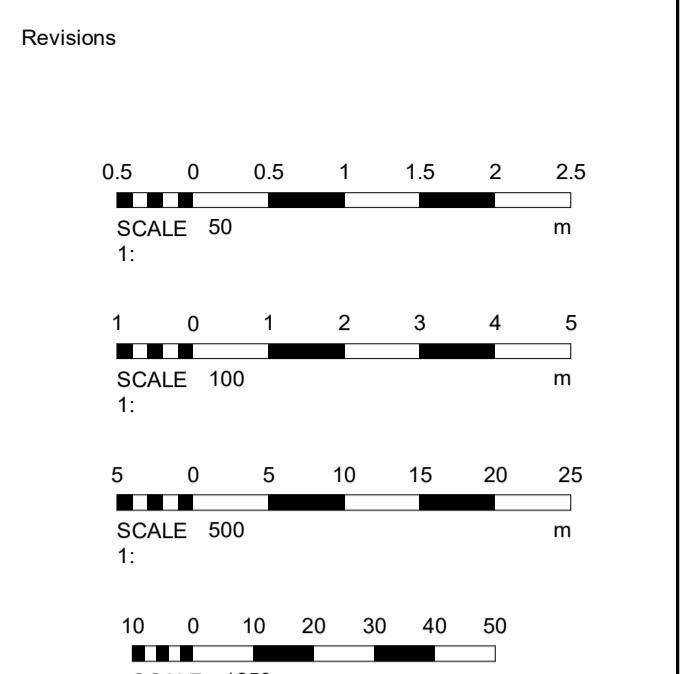

Materials

Drawing Number 2024/64 Sheet 2 of 3
Size A1 Scale 1:50, 1:100, 1:500, 1:1250

Project
Proposed details April 2024

Job Title
47 Aldwick Road Bognor Regis PO21 2NJ

Do Not scale from this drawing except for planning as photocopies will be subject to distortion
Drawings to be read in conjunction with all other Designers and structural engineers contract drawings and specifications:
Any discrepancies must be brought to the attention of the Designer immediately.
The contractor must verify all dimensions by site measurement before ordering materials or manufacturing components
Substitute materials and products to those named will be acceptable if proven to be of equal or higher performance and not in conflict with other elements

M.J.Humphrey
Ltd



Mel Humphrey MRICS, MBE
9 Aldsworth Avenue
Goring By Sea
West Sussex BN12 4XQ
Mel@mjhumphrey.co.uk
07701055182

Adam Humphrey
4 Thalassa Road
Worthing
West Sussex BN12 4HH
Adam@mjhumphrey.co.uk
07812419142