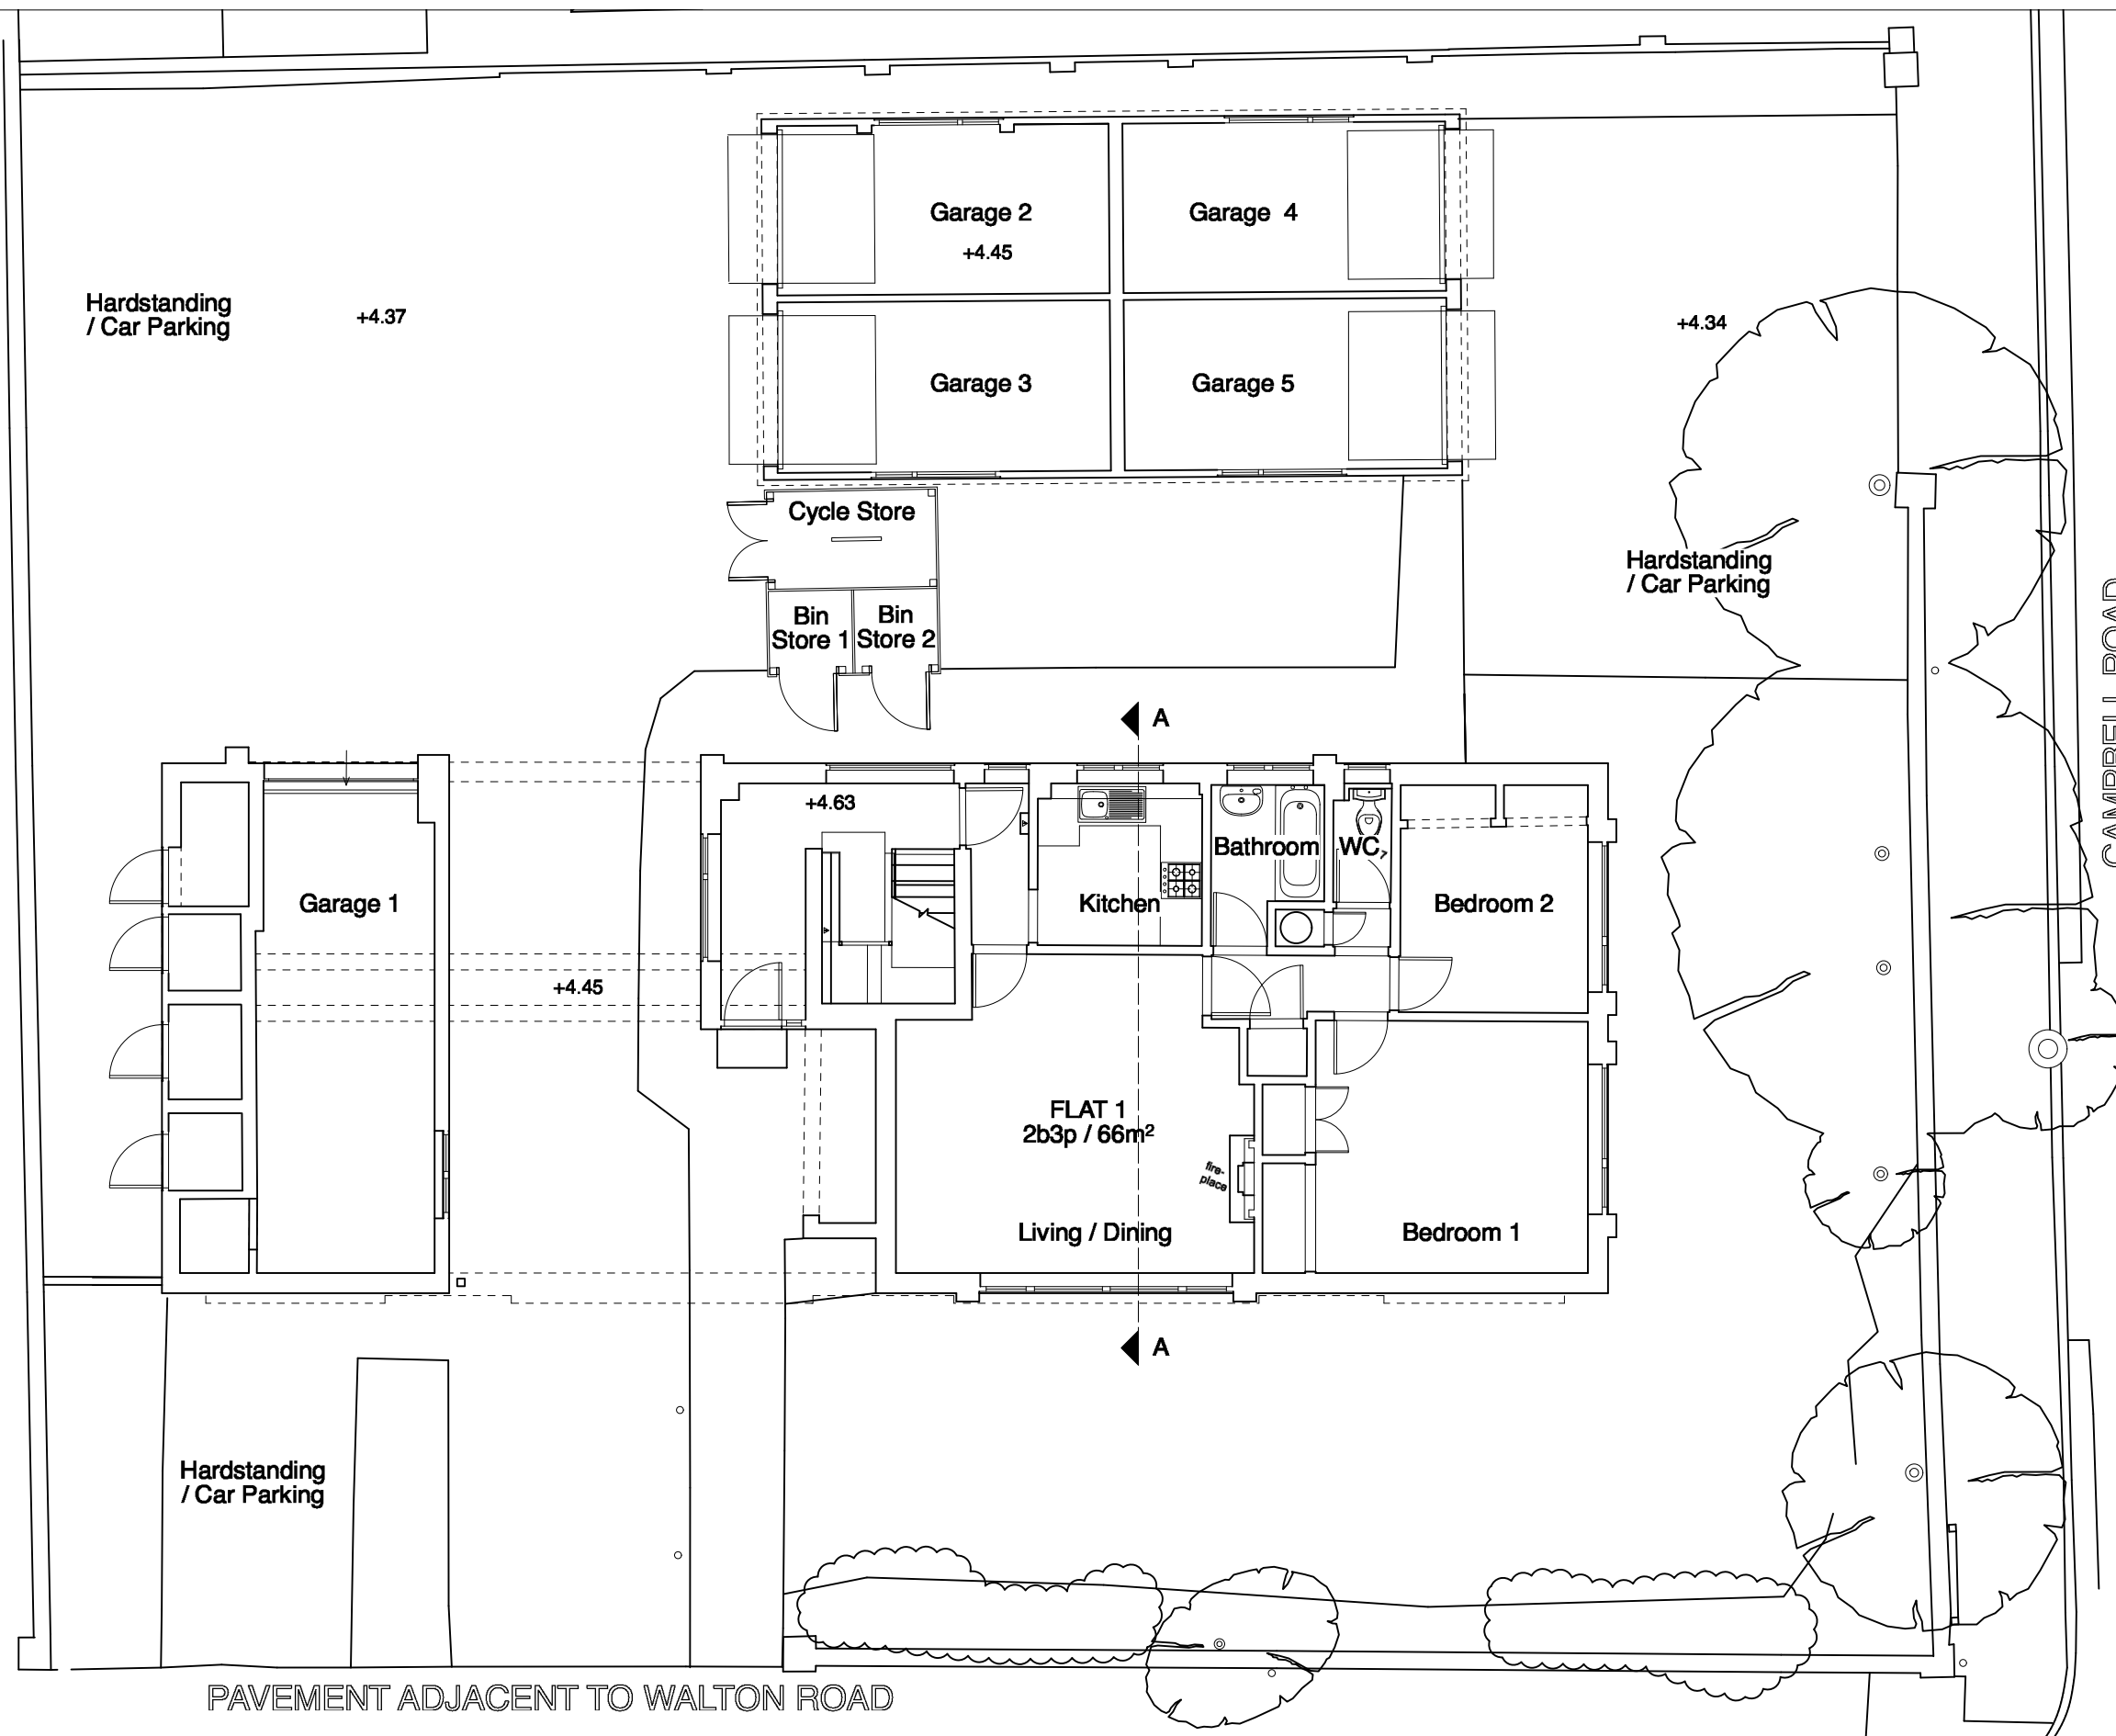


PAVEMENT ADJACENT TO WALTON ROAD

REVISION SUMMARY	DATE	REVISION
------------------	------	----------

	First Floor, 43-45 Park Street Bristol BS1 5NL mail@shuarchitects.uk 0117 248 2688	Project number 2067	Project Allestree Court, PO21 1NN	Status PLANNING Use figured dimensions only. Only build from drawing marked for 'Construction'.	Drawing Title Proposed Site & Ground Floor Plan	Drawn by GS	Scale 1:100@A3	Drawing number 07	Revision P1
						Date Jul 2022			