




1. Level 00 - Existing
scale 1 : 100

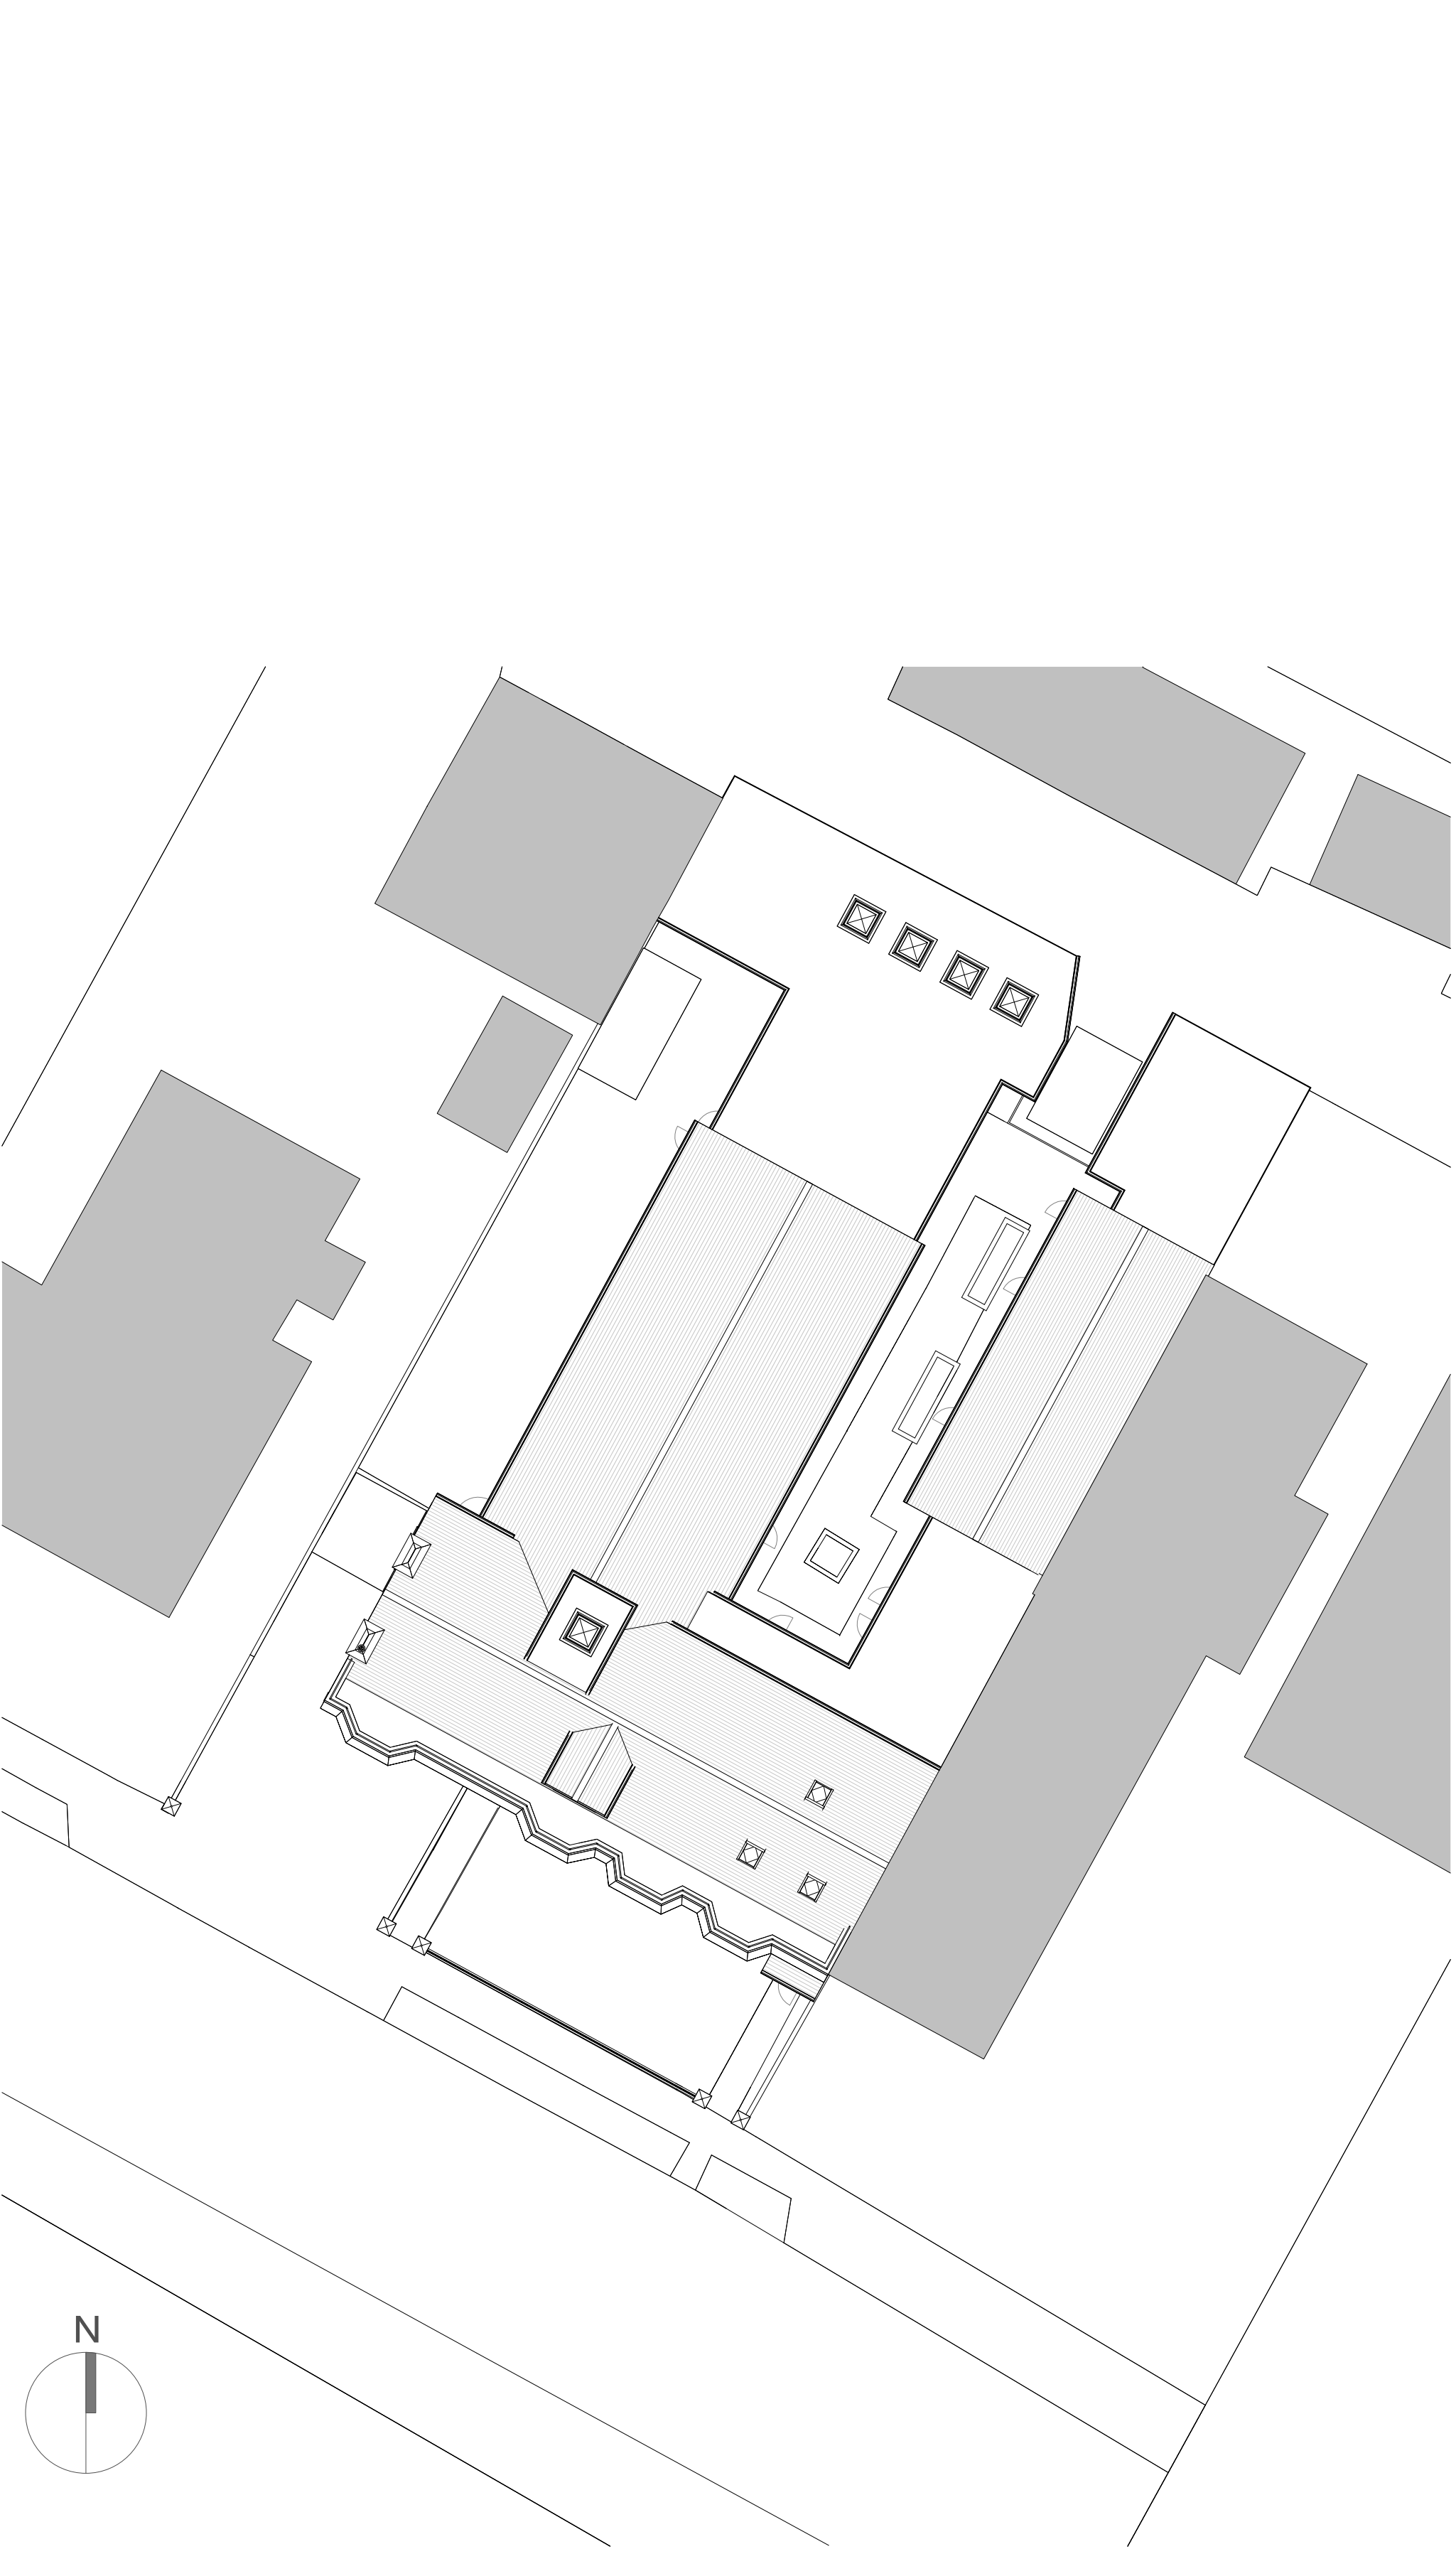


2. Site Plan - Existing
scale 1 : 200

notes

Permission is granted to scale from this drawing for the purposes of Local Authority Planning Approval only. Please verify that the information is correctly printed to scale by checking the 1:1 scale control bar below.

In all other circumstances DO NOT scale from this drawing, please contact this office for any additional information required. Contractors, Sub Contractors and Suppliers are to check all relevant dimensions and levels of site and building before commencing any shop drawings or building work.

RIBA 
Chartered Practice
Ordnance Survey information is reproduced under Licence. Ordnance Survey © Crown Copyright. All rights reserved. Licence number 100022432.
This drawing is the Copyright © of RBA Architects Limited

This drawing must be read in conjunction with related RBA drawings as scheduled in the Drawing Register. This drawing must also be read in conjunction with the following consultants, specialists & sub - contractors drawings :

drawing number	consultant name	revision
----------------	-----------------	----------

D1	Planning Application	09/10/24	rjb	rdv
Revision	Description	Date	author	QA



rba architects limited
t: 07809 342 990
e: mail@rba-architects.co.uk
w: www.rba-architects.co.uk

project
Ashbury Care Home
124-128 Aldwick Road
Bognor Regis
PO21 2PA

drawing
Site Plan and Level 00 - As Existing

scale	date	author	author
As indicated@ A1	12/09/24	rjb	rdv

job no	drawing no	rev
2214	2.006	D1

Revision Codes : P=Preliminary D=Design Stage T=Tender Issue C=Construction Issue