


1. Level 00 - Proposed
scale 1 : 100



2. Site Plan - Proposed
scale 1 : 200

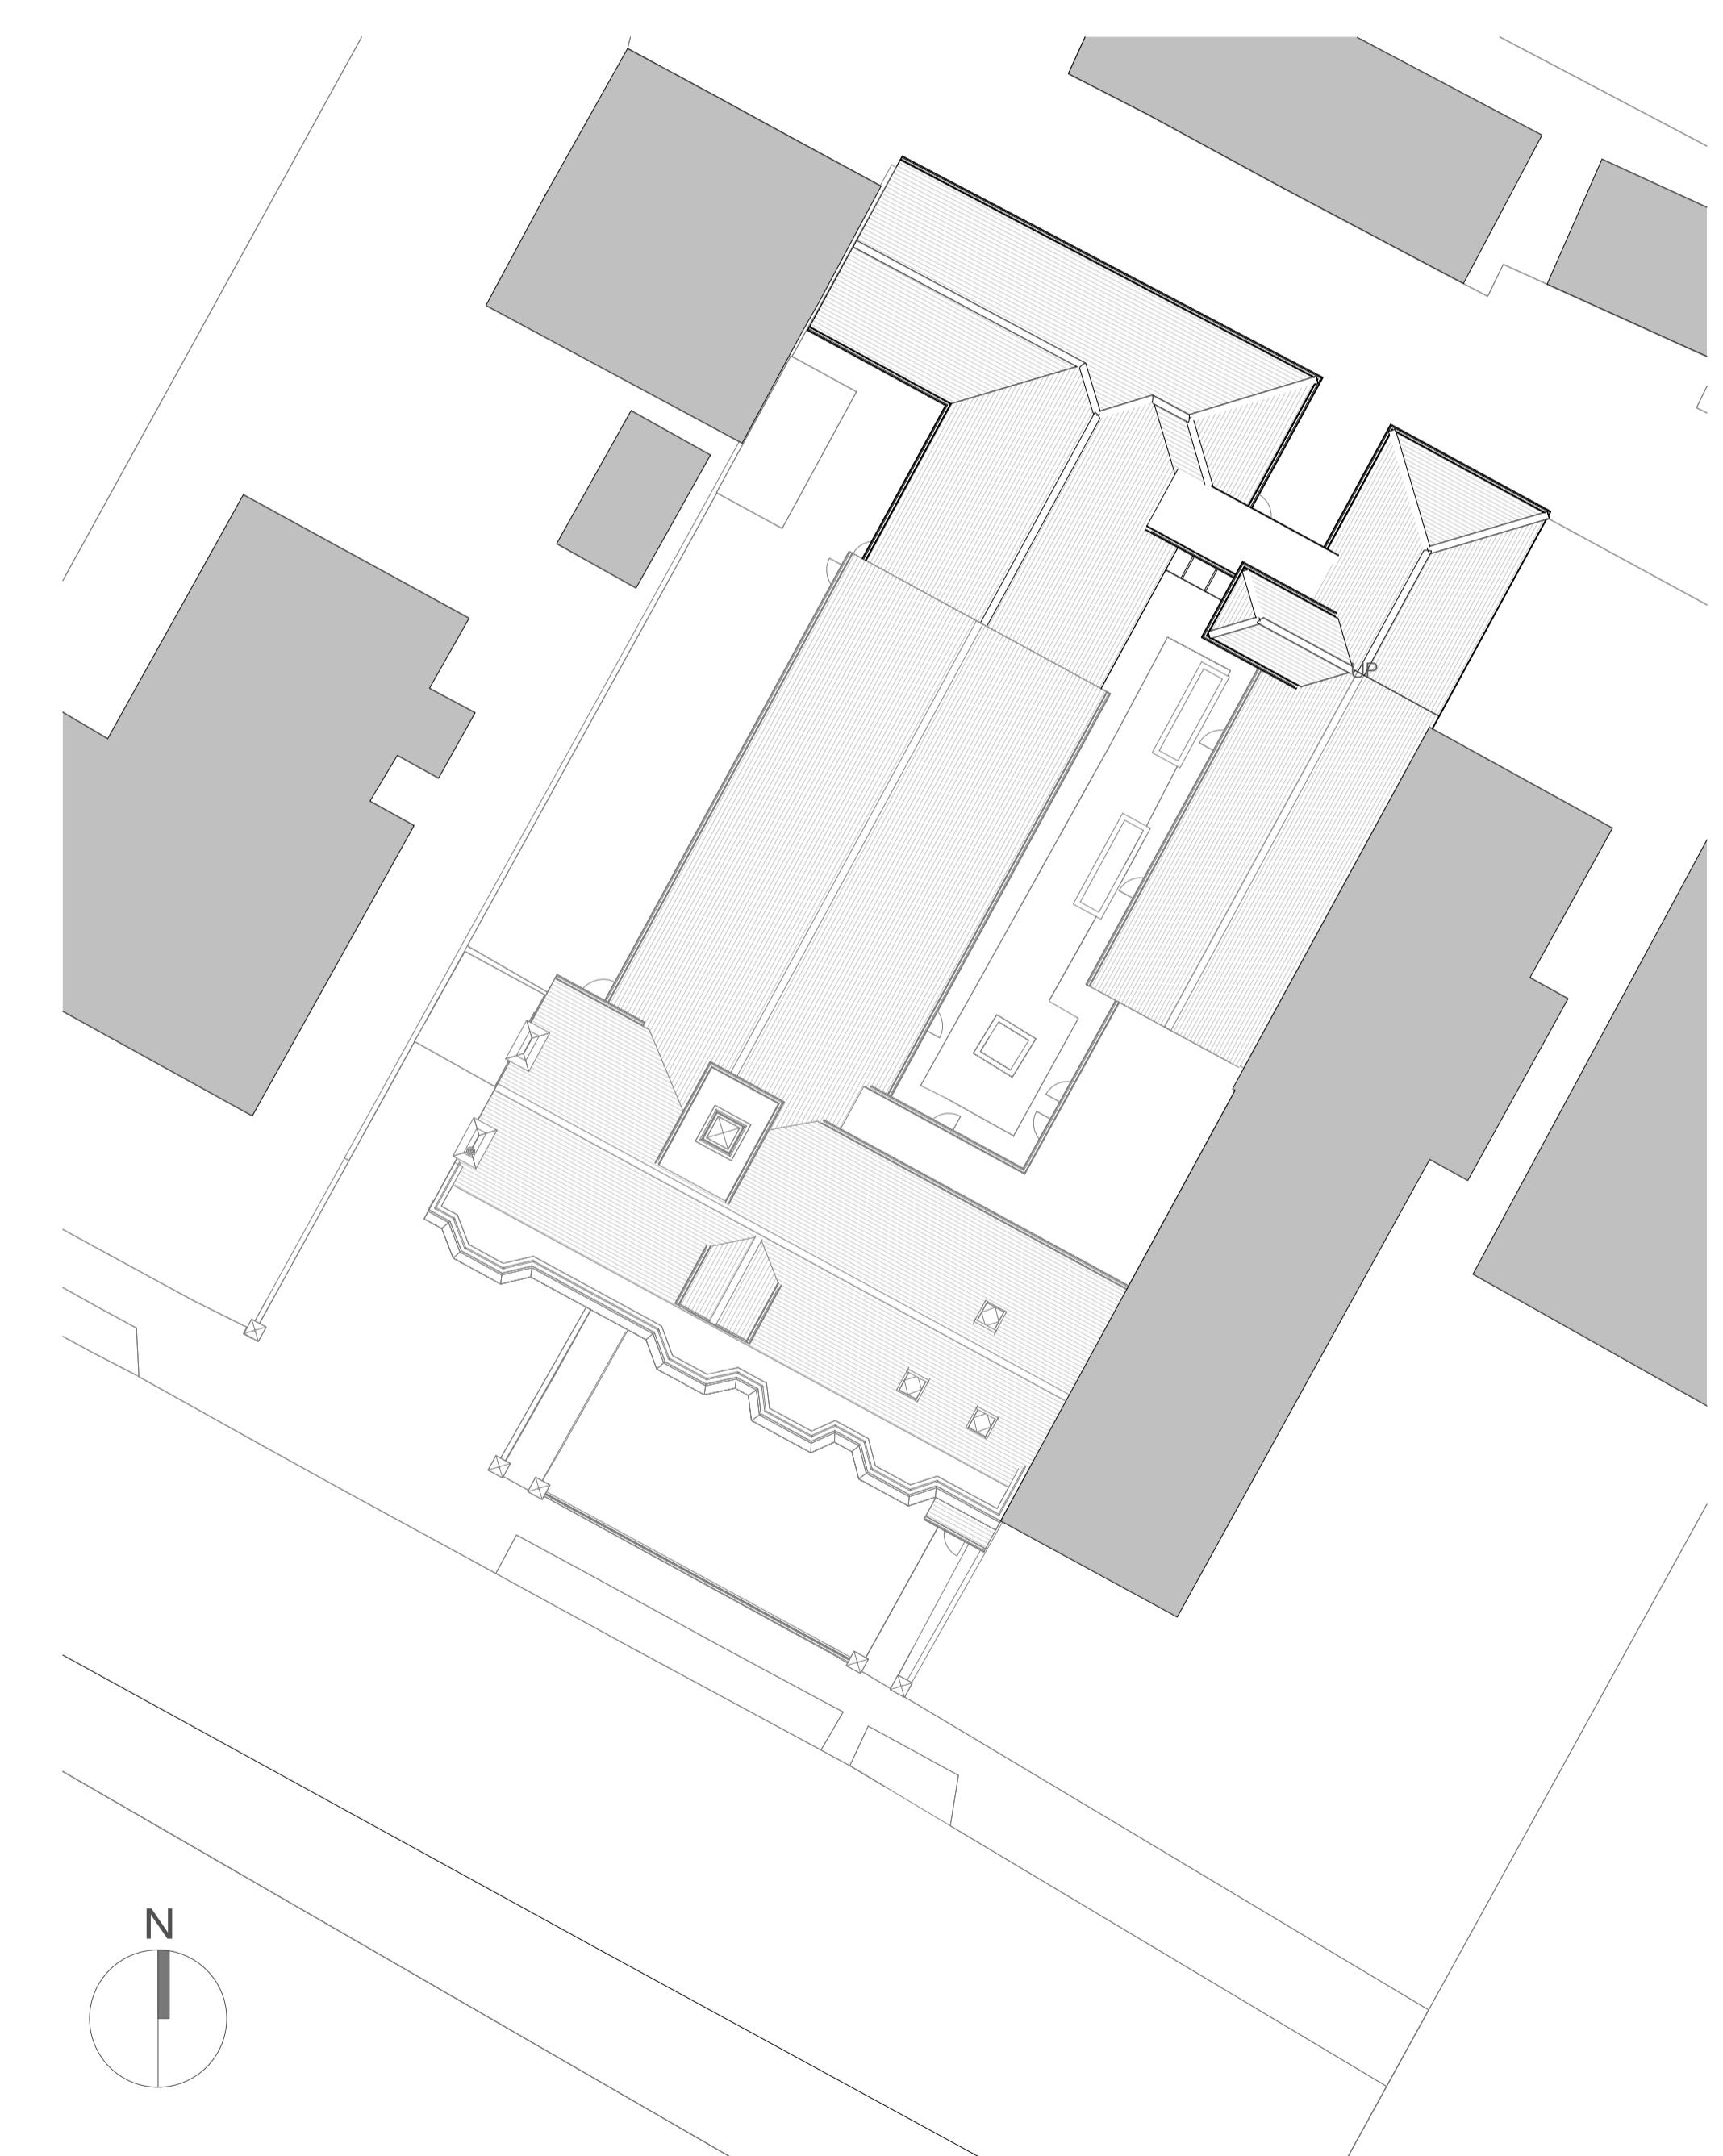

project
Ashbury Care Home
124-128 Aldwick Road
Bognor Regis
PO21 2PA

drawing
Site Plan and Level 00 - As Proposed

scale date author
As indicated@ A1 13/09/24 QA level a rjb
QA level b rdv

job no drawing no
2214 2.009

Revision Codes : P=Preliminary D=Design Stage T=Tender Issue C=Construction Issue

rv