




1. South West Elevation - Proposed

scale 1 : 100



2. North East Elevation - Proposed

scale 1 : 100

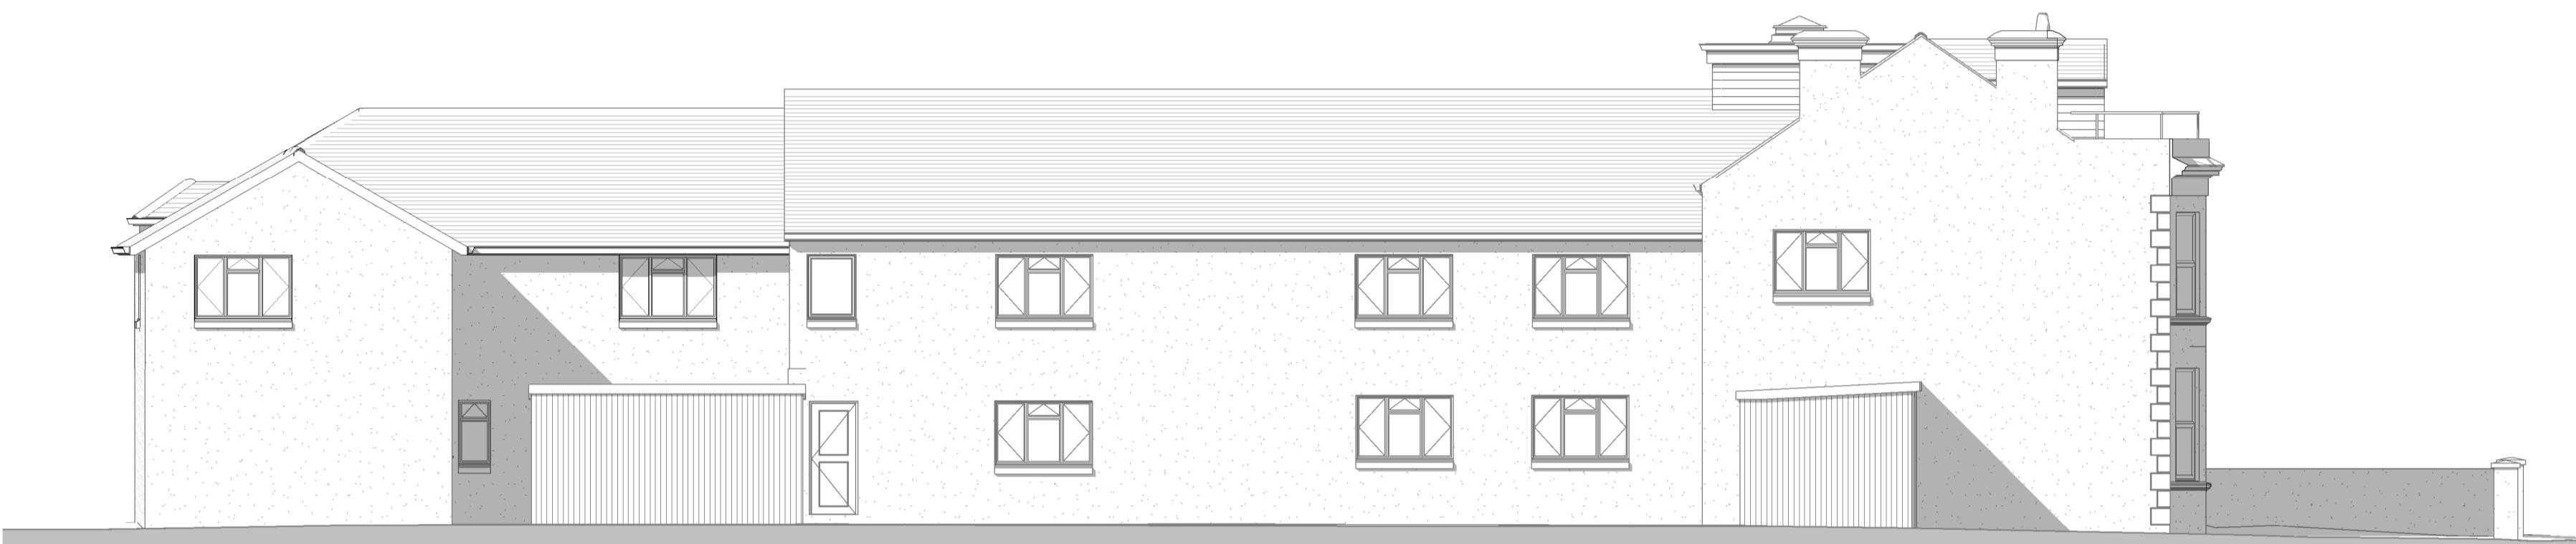

3. North West Elevation - Proposed

scale 1 : 100




4. SE Elevation Courtyard - Proposed

scale 1 : 100



5. NE Elevation Courtyard - Proposed

scale 1 : 100

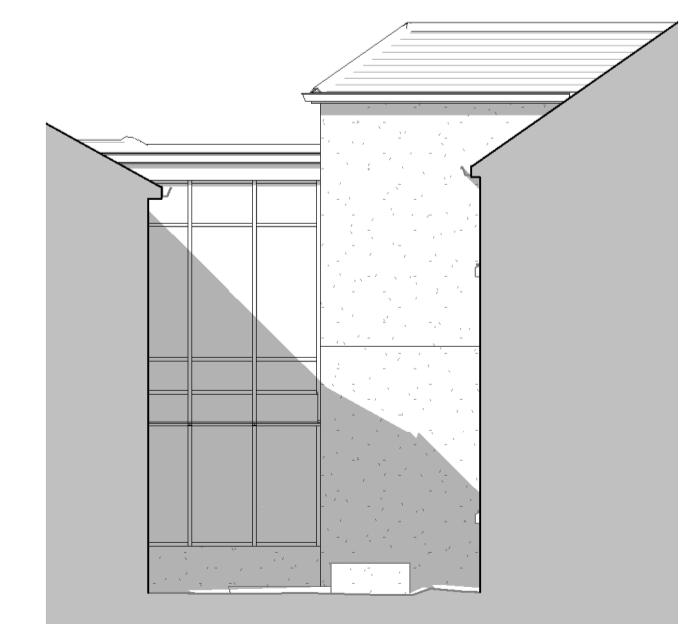

6. SW Elevation Courtyard - Proposed

scale 1 : 100

notes

Permission is granted to scale from this drawing for the purposes of Local Authority Planning Approval only. Please verify that the information is correctly printed to scale by checking the 1:1 scale control bar below.

0mm 20 40 60 80 100mm
In all other circumstances DO NOT scale from this drawing, please contact this office for any additional information required. Contractors, Sub Contractors and Suppliers are to check all relevant dimensions and levels of site and building before commencing any shop drawings or building work.

RIBA Chartered Practice
Ordnance Survey information is reproduced under Licence. Ordnance Survey © Crown Copyright. All rights reserved. Licence number 100022432.

This drawing must be read in conjunction with related RBA drawings as scheduled in the Drawing Register. This drawing must also be read in conjunction with the following consultants, specialists & sub-contractors drawings:

drawing number consultant name revision

D2 First floor bedroom window repositioned
D1 Planning Application
Revision Description
15/11/24 09/10/24
rba rdv
author QA level a
rdv
author QA level b

Revisions

15/11/24 09/10/24
rba rdv
author QA level a
rdv
author QA level b

rdv
author QA level b

rdv
author QA level a

rdv
author QA level b

rdv
author QA level a

rdv
author QA level b