

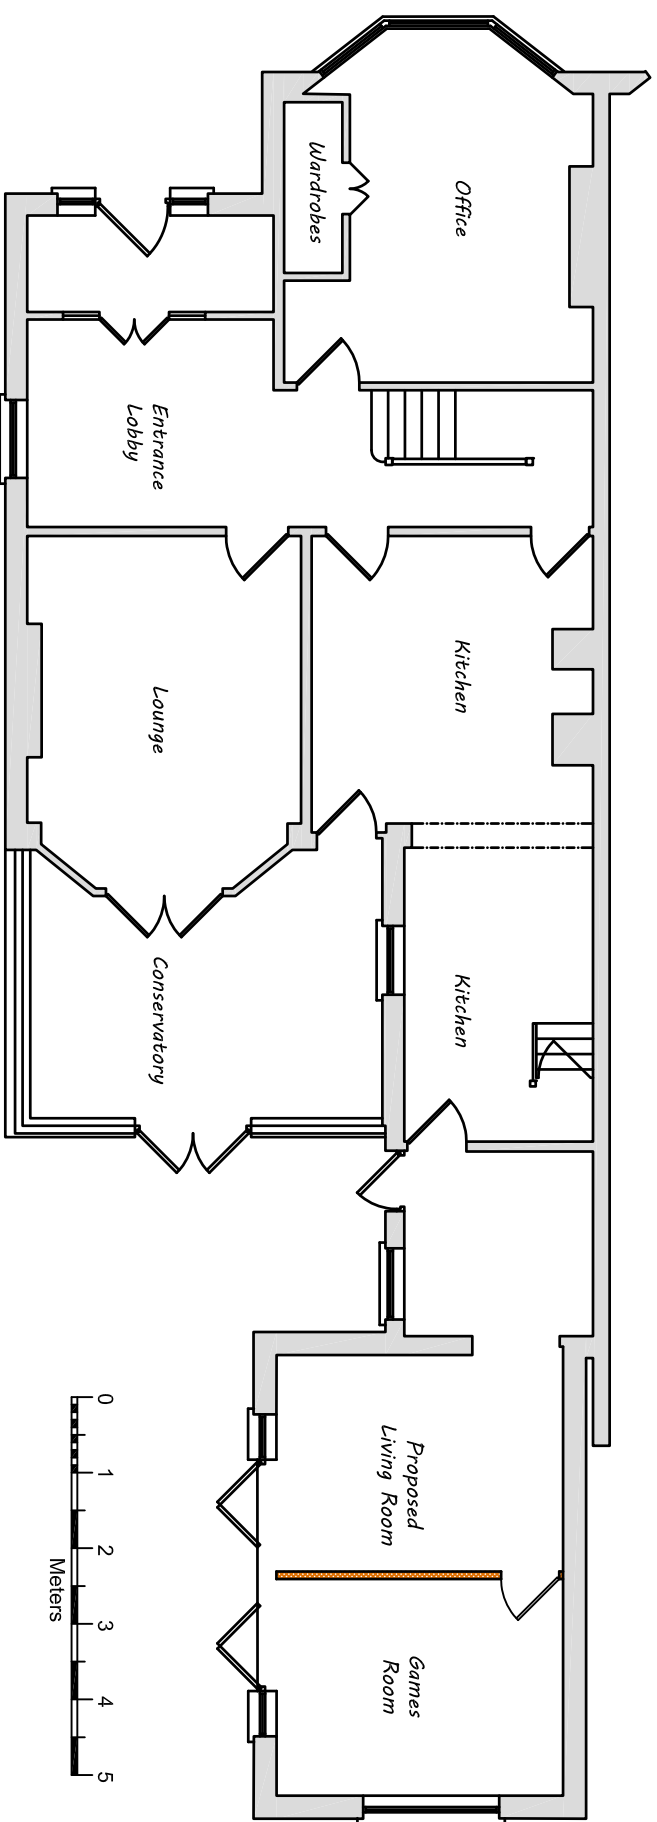


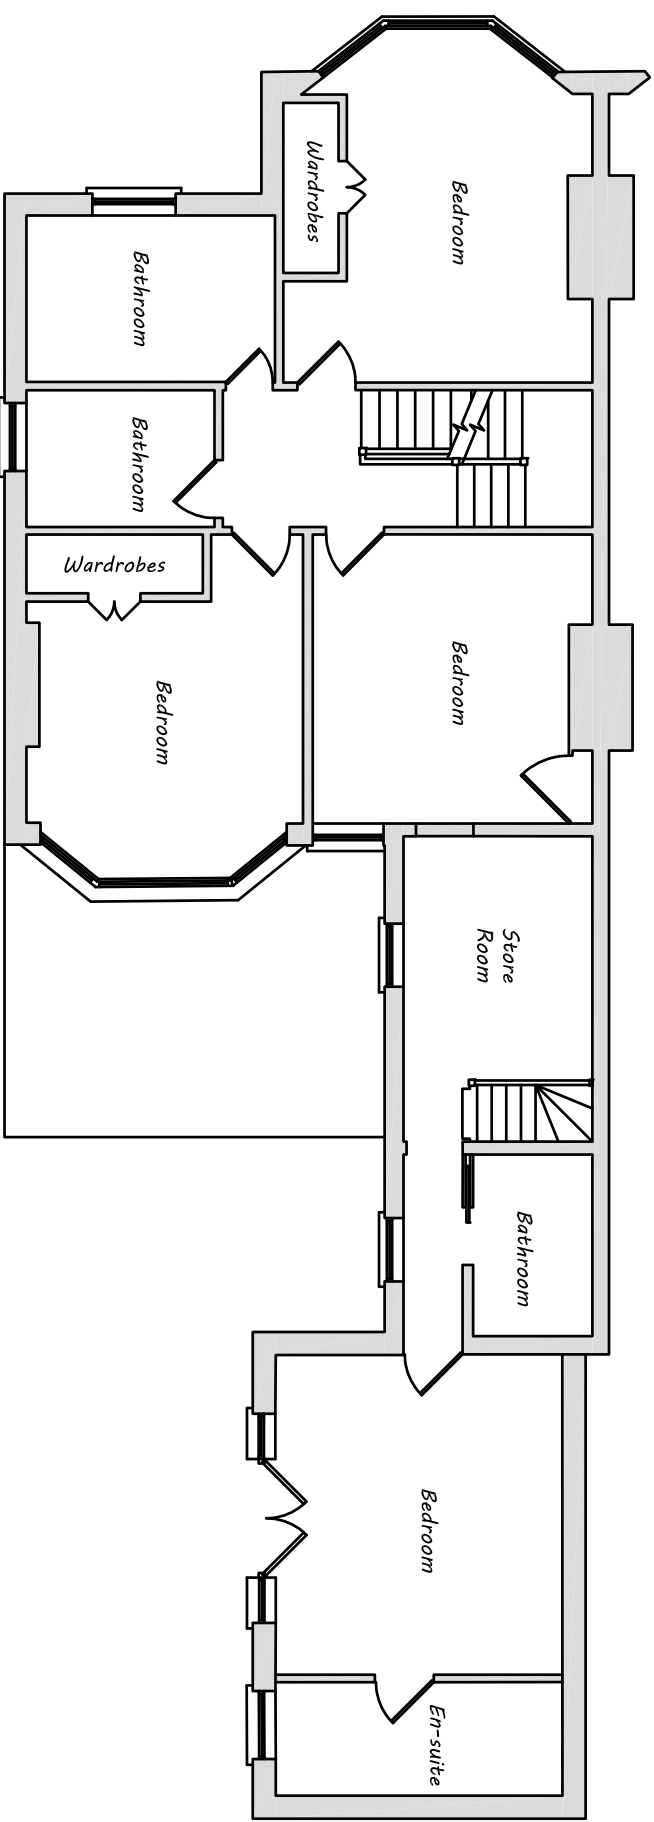

Ground Floor Plan

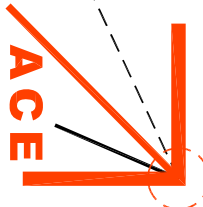

First Floor Plan

		Architectural & Civil Engineering Design 143 Station Road, Liss, Hants. GU33 7AJ Tel 01730 894988 e-mail: enquiries@acedesigns-ltd.co.uk www. ace-designs.co.uk		Job Title Proposed internal alterations at Trevall, Belmont St, Bognor Regis		Client Crimsham Farm CIC		Scale 1:100 @ A3		Date Oct 25		Designed GG	
Drawing Title Plans as proposed				Drawn EV		Checked GG		Approved		Job No 251002		Drawing No 251002 /05	
												Rev	