


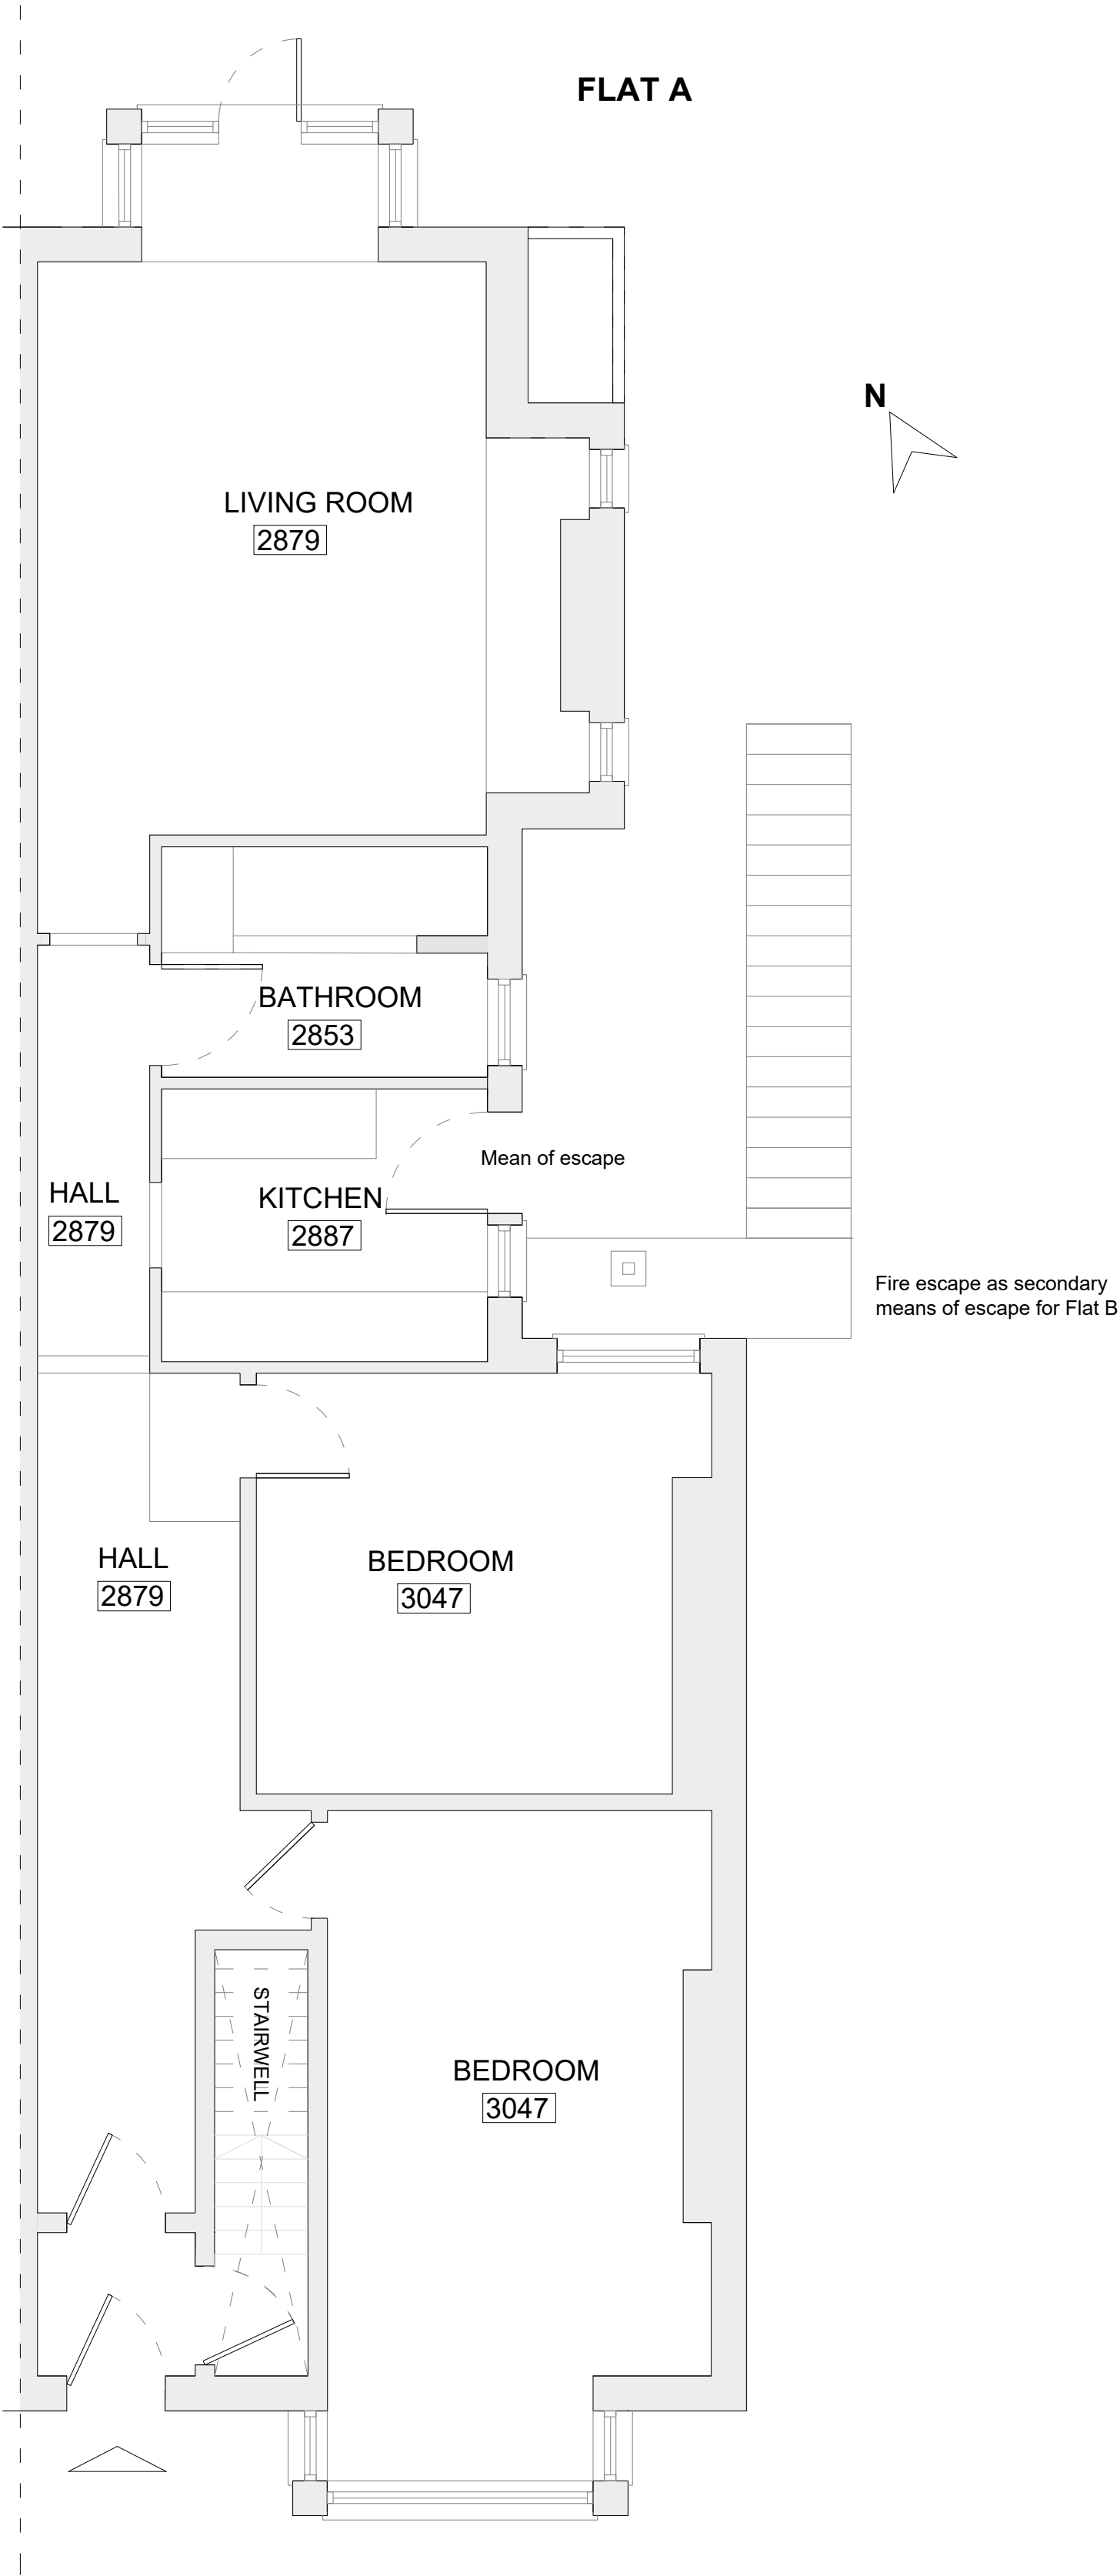

EXISTING GROUND FLOOR PLAN



SCALE 1:50 at A2