


FLAT B

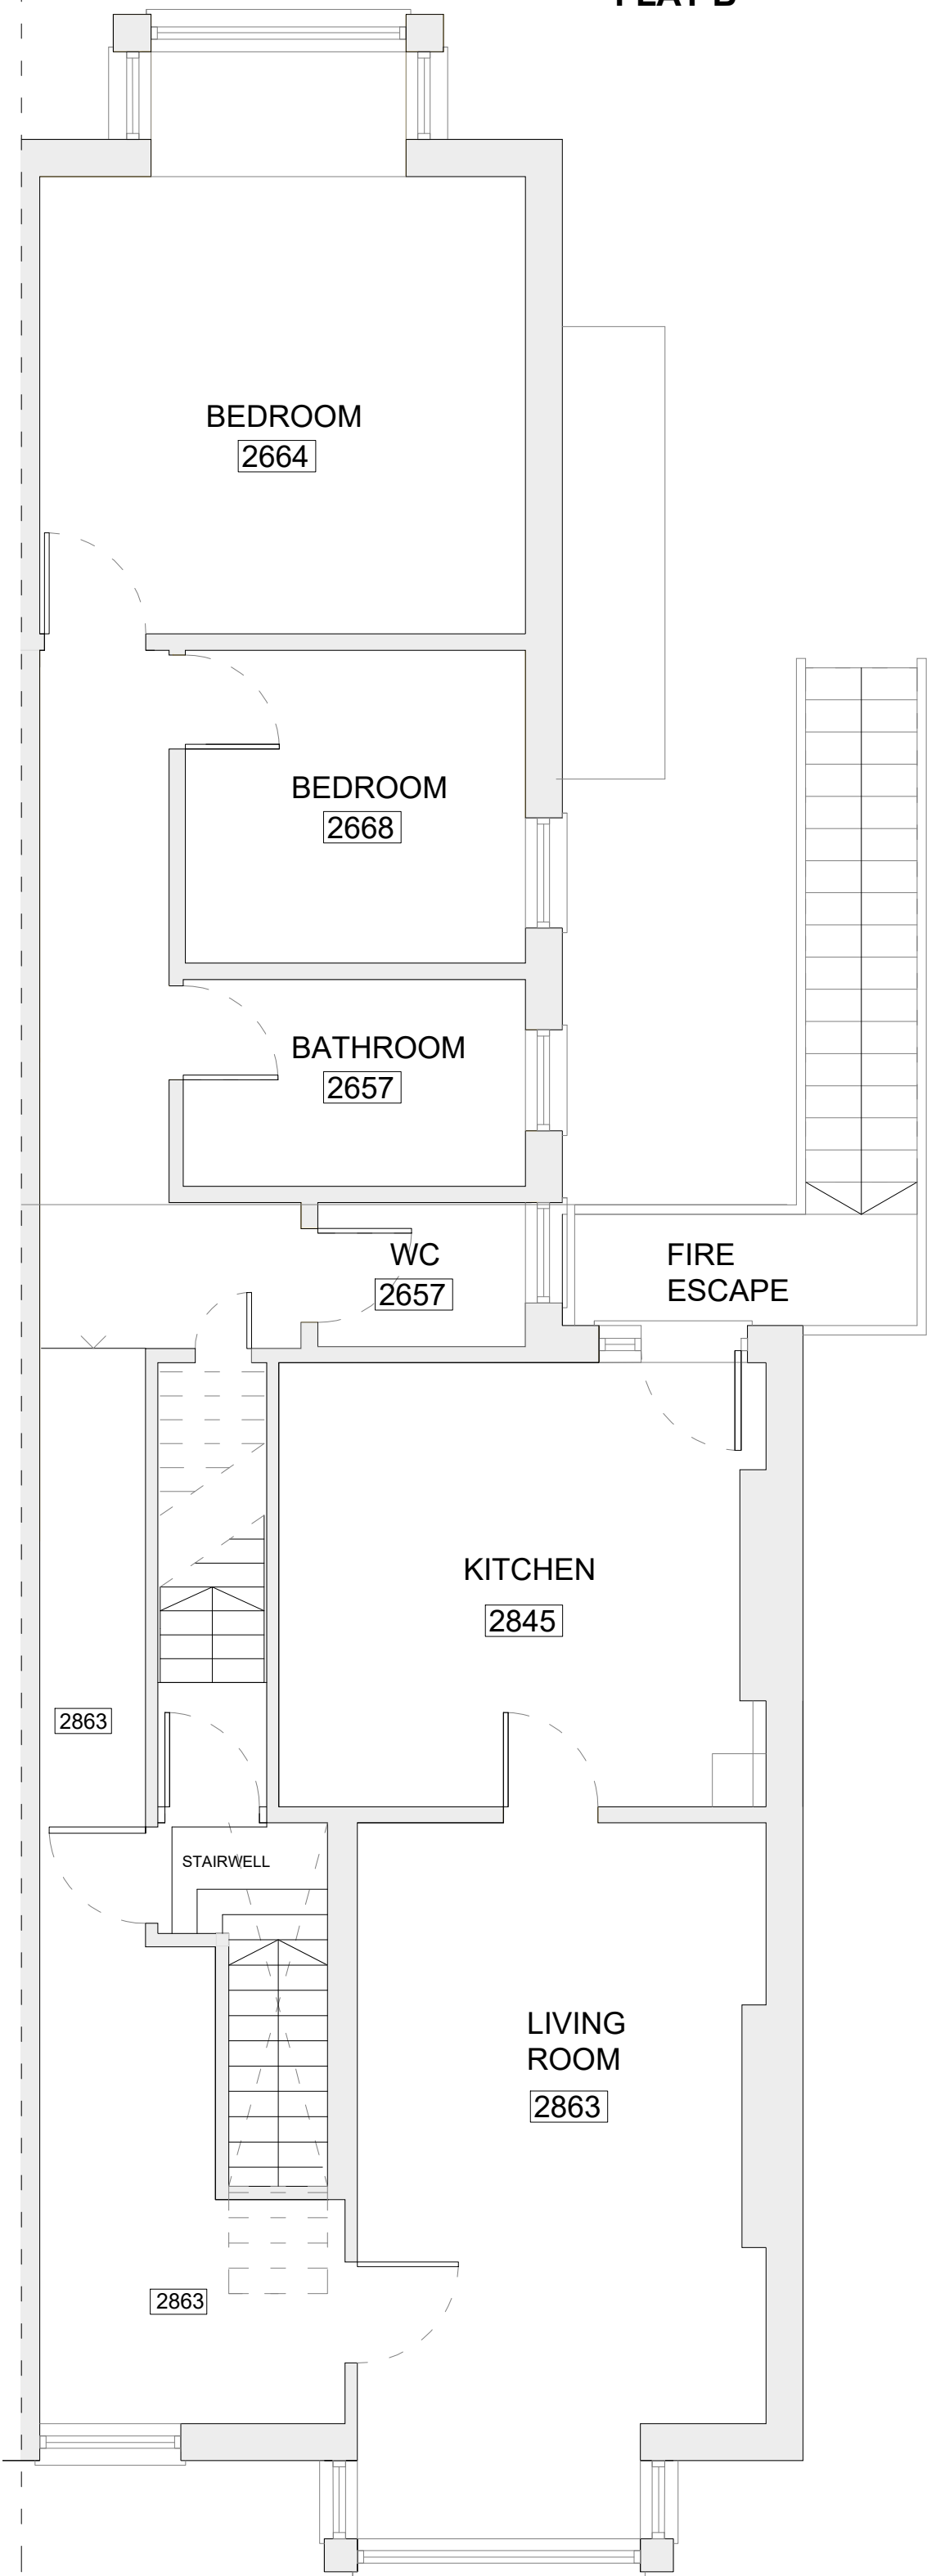


EXISTING FIRST FLOOR PLAN



SCALE 1:50 at A3

FLAT C

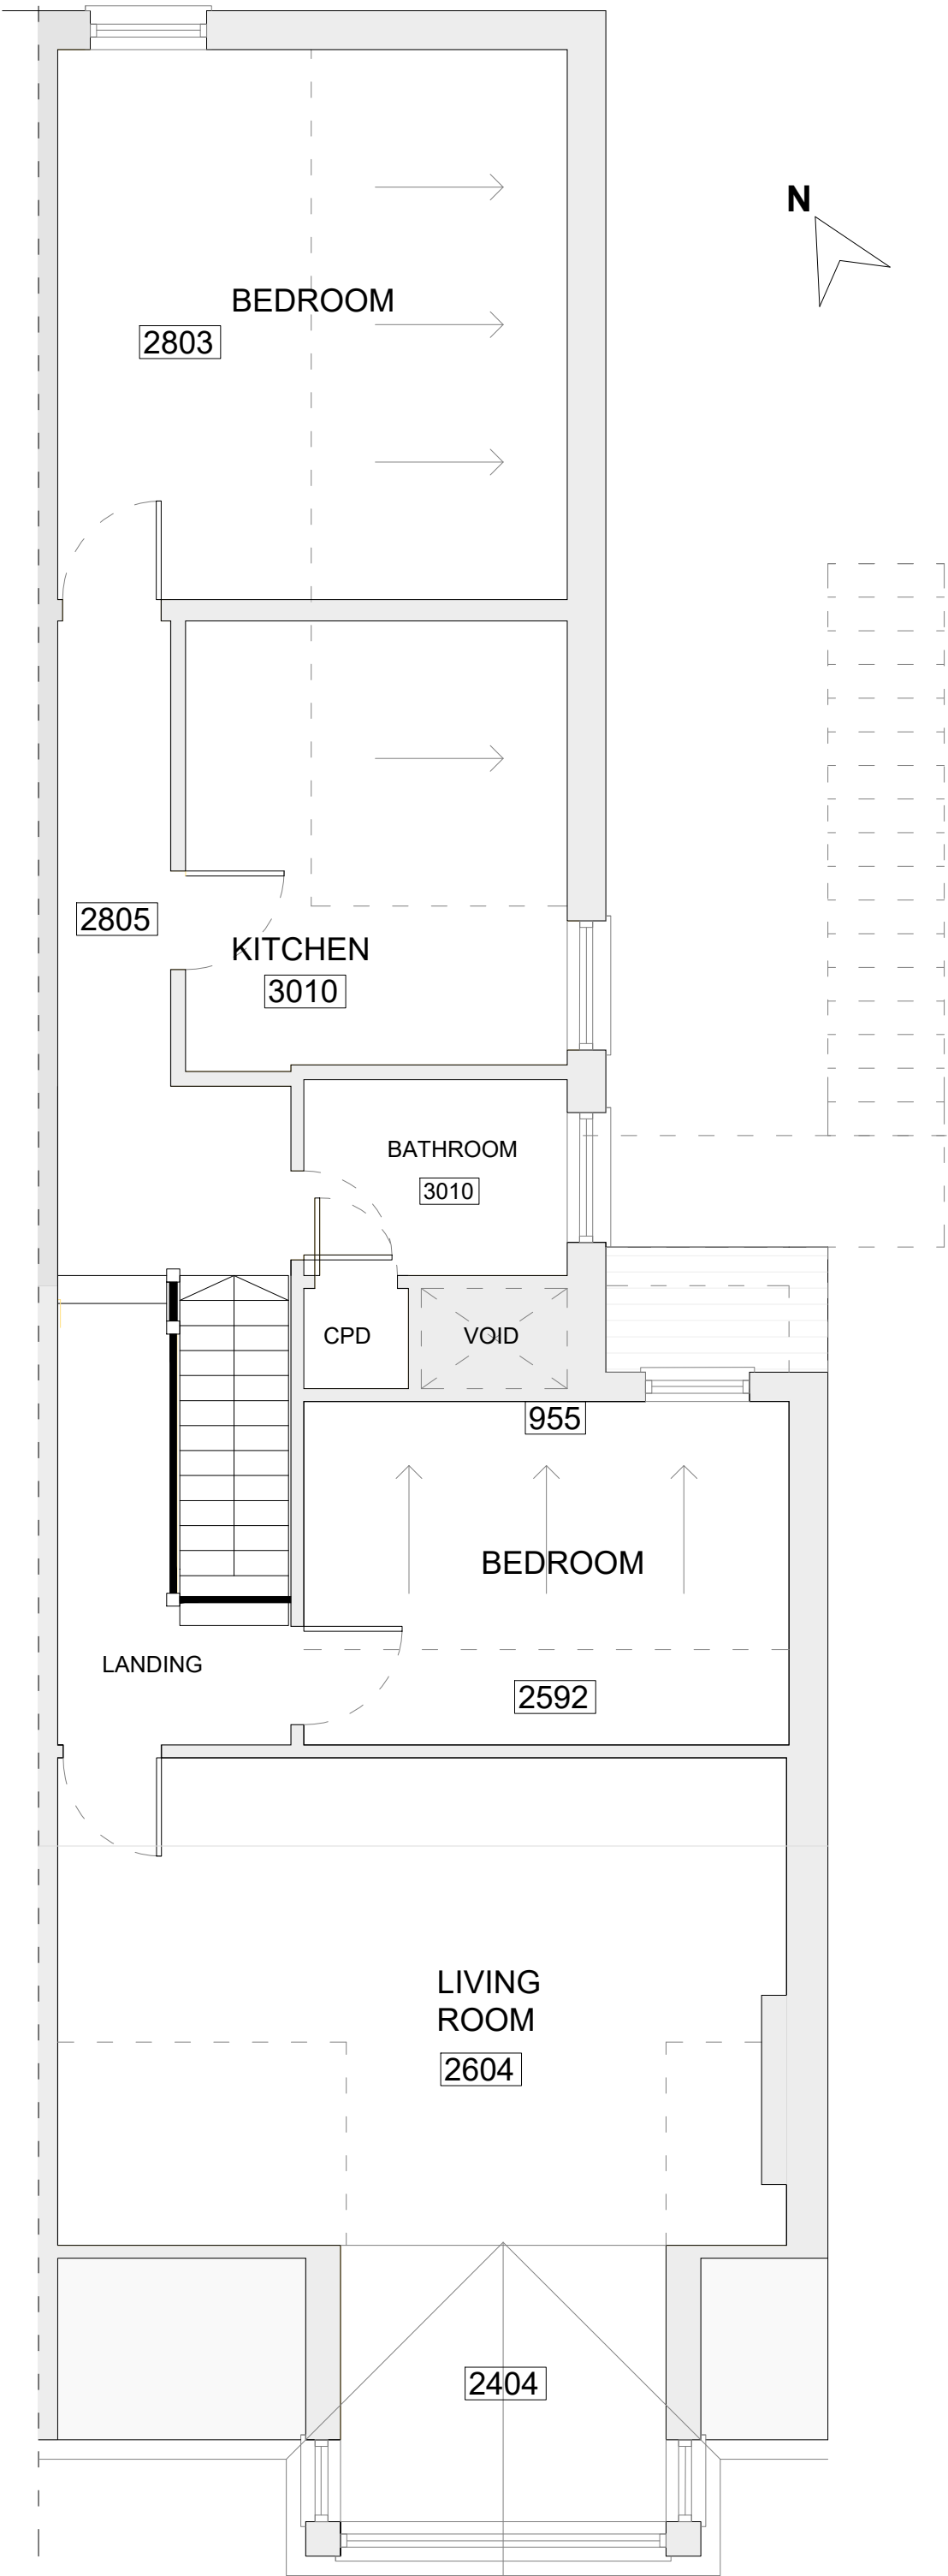

EXISTING SECOND FLOOR PLAN



SCALE 1:50 at A3

