



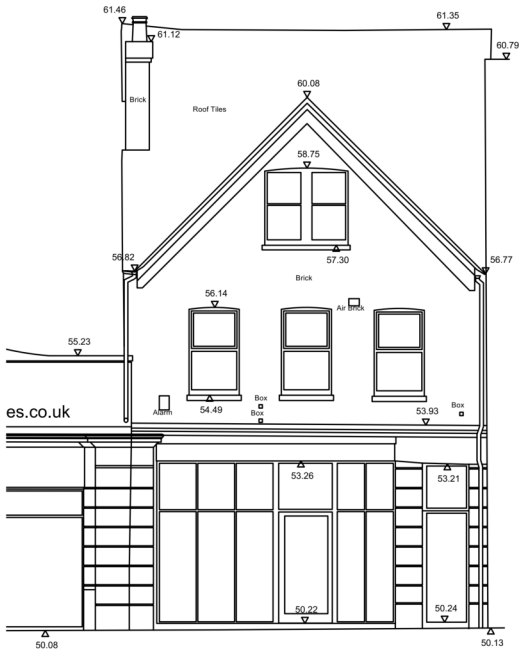

Existing front elevation

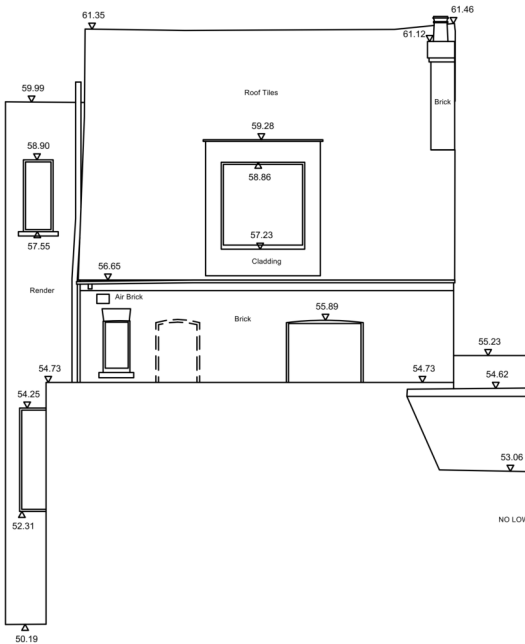

Existing rear elevation

23 Vine Street, Brighton BN1 4AG
e: studio@sticklandwright.co.uk
t: 01273 964051
Company registered in England No. 11222477

Disclaimer:
This drawing is the copyright of Stickland Wright Ltd. and may not be reproduced or used except by written permission. Figured dimensions to have precedence over scaling. Check all site dimensions prior to fabrication. Refer any discrepancies found to Stickland Wright.

Revisions:			Checked
A	23/09/2024	For Information	
B	23/09/2024	For Information	

No proposed changes to elevations



Dwg No. 24004-P-011 B

Drawing Title Existing and proposed elevations
Address 65 Aldwick Road
Client S Flavin
Scale 1:100 @A3
Stage Planning
Drawn by ah
Checked by



architecture + interiors
www.sticklandwright.co.uk