



EXISTING NORTH-EAST ELEVATION
SC. 1:100 @ A3




EXISTING NORTH-WEST ELEVATION
SC. 1:100 @ A3




EXISTING SOUTH-WEST ELEVATION
SC. 1:100 @ A3




EXISTING SOUTH-EAST ELEVATION
SC. 1:100 @ A3

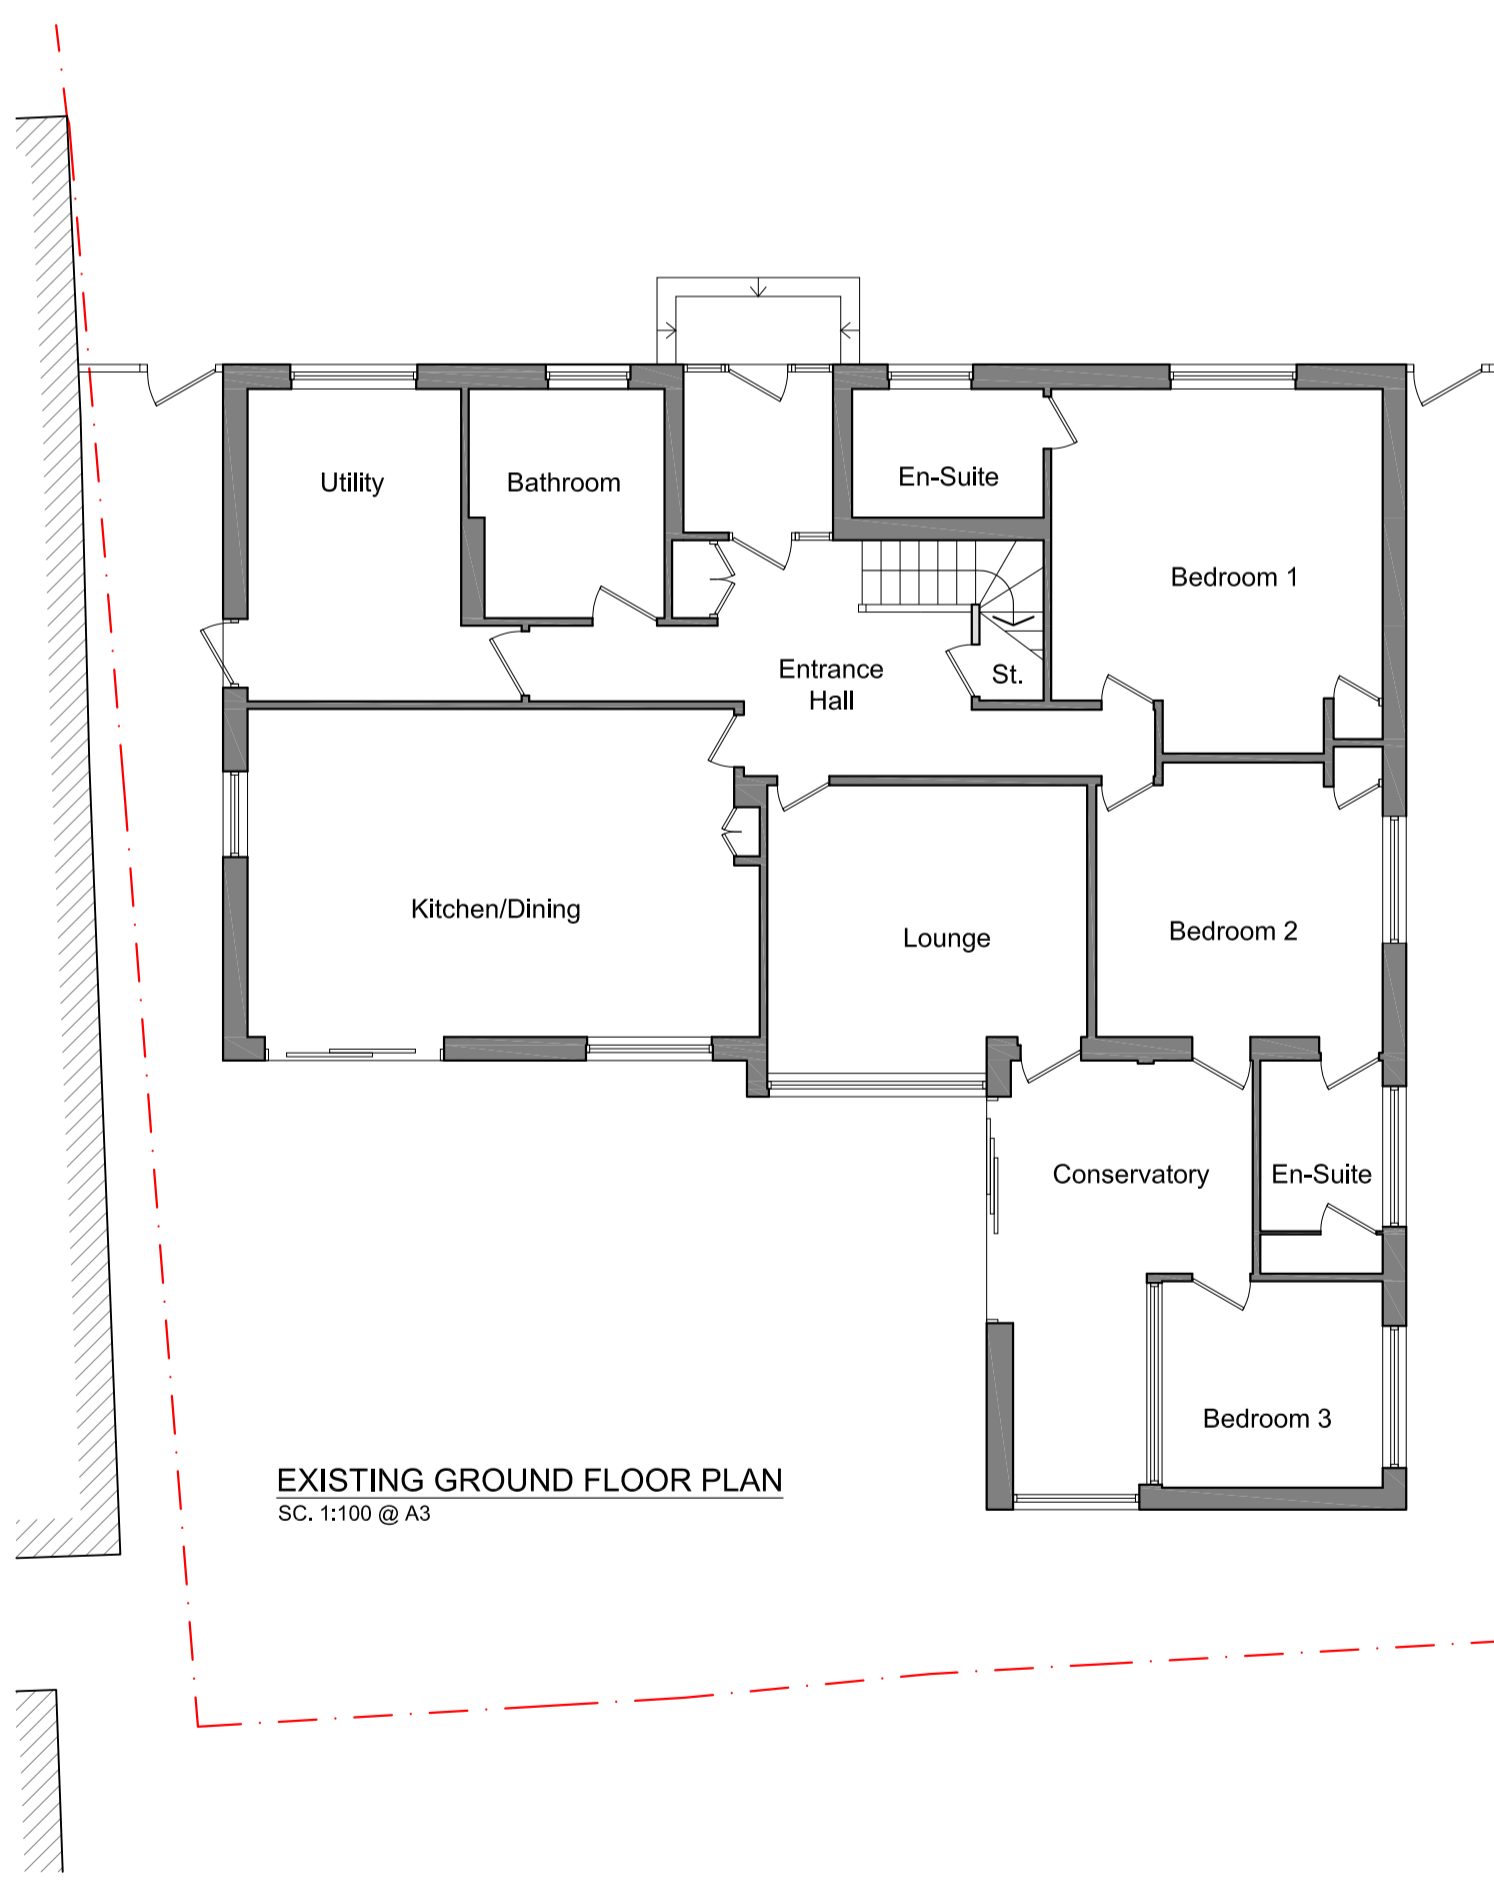


EXISTING GROUND FLOOR PLAN
SC. 1:100 @ A3

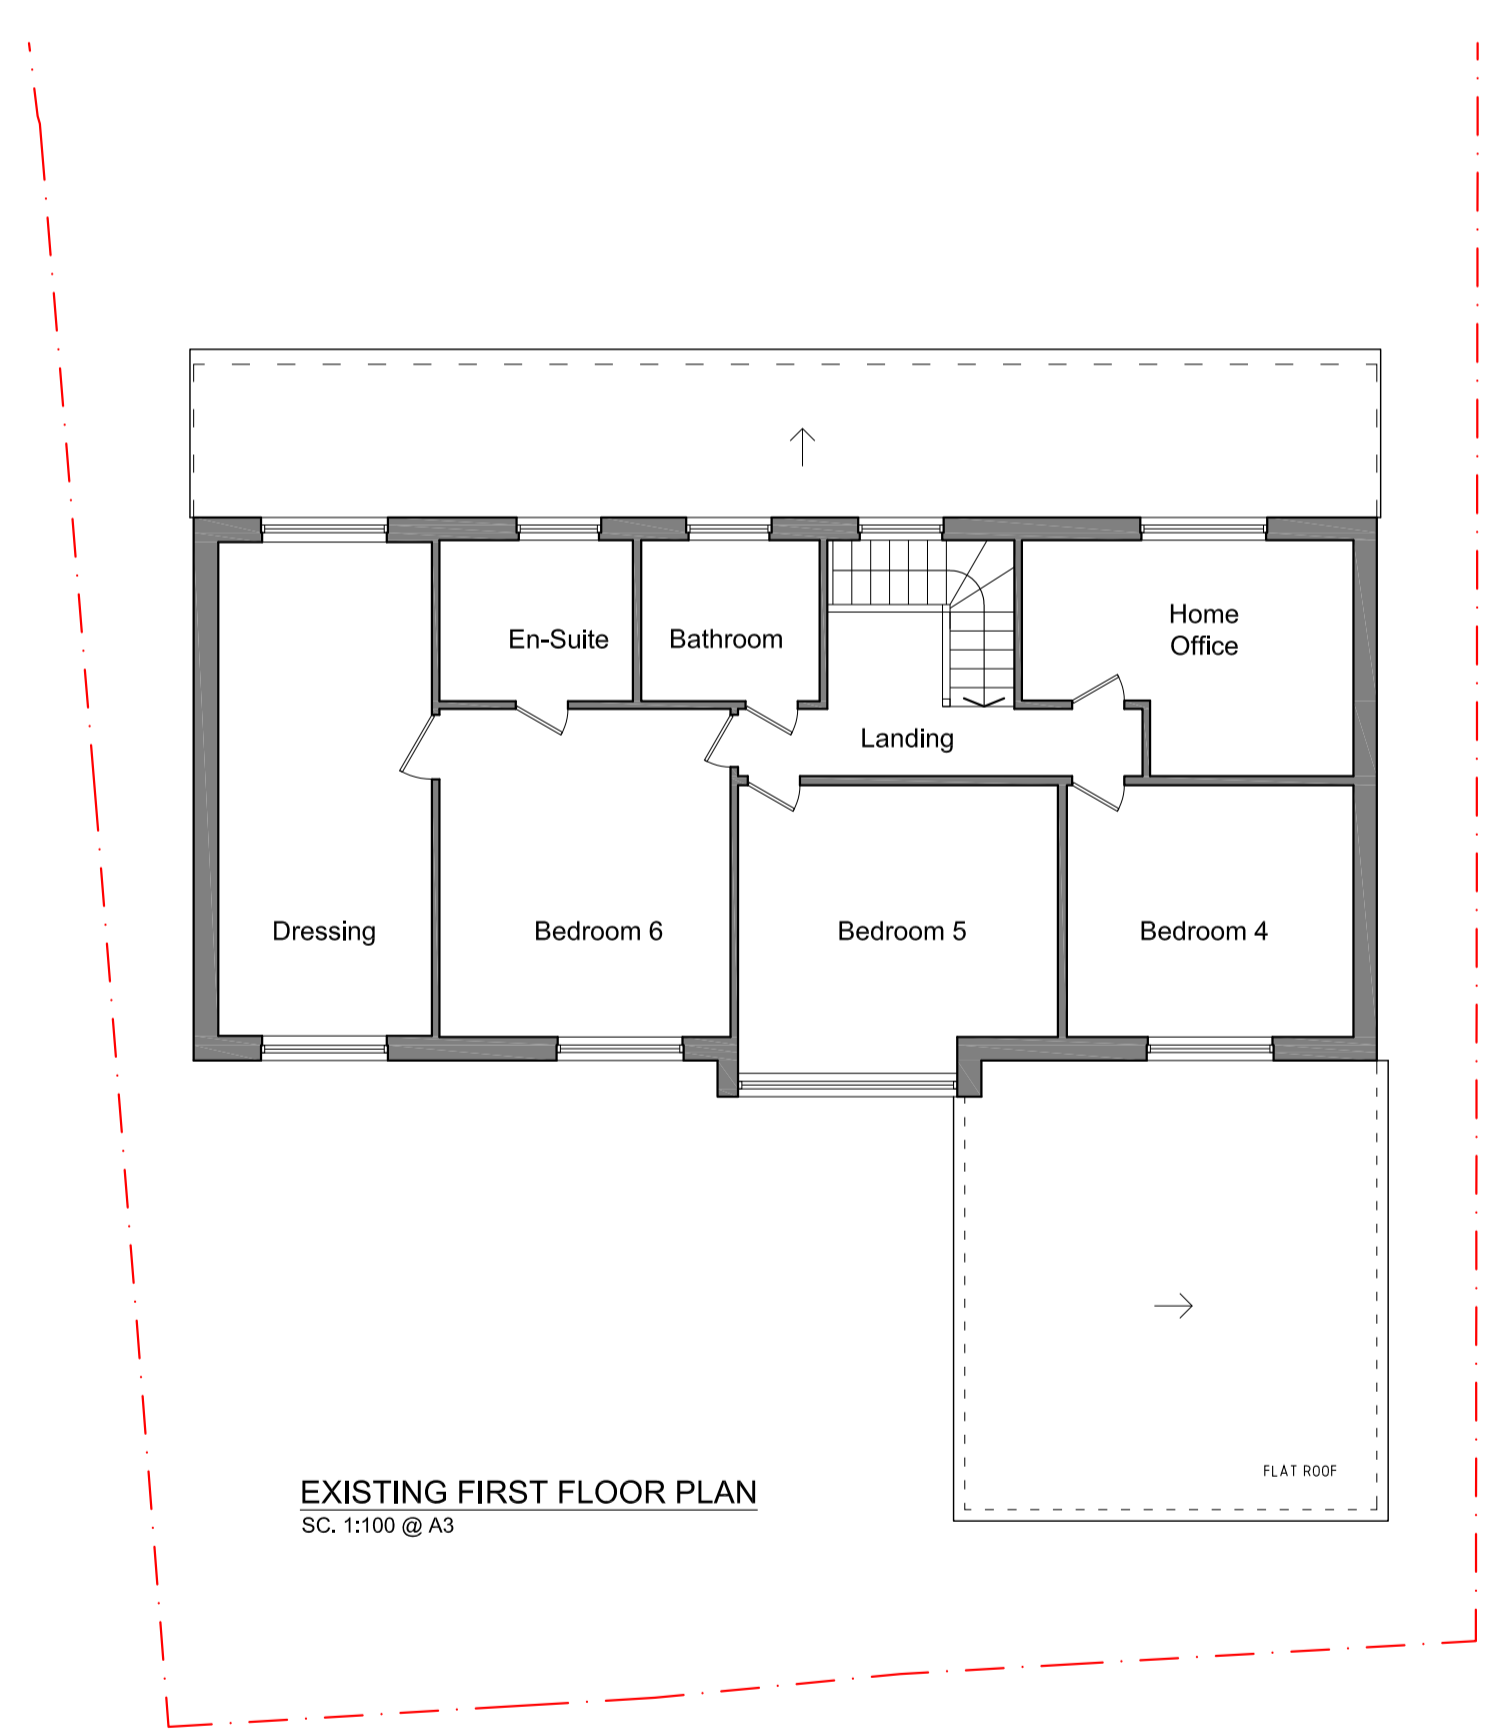

EXISTING FIRST FLOOR PLAN
SC. 1:100 @ A3

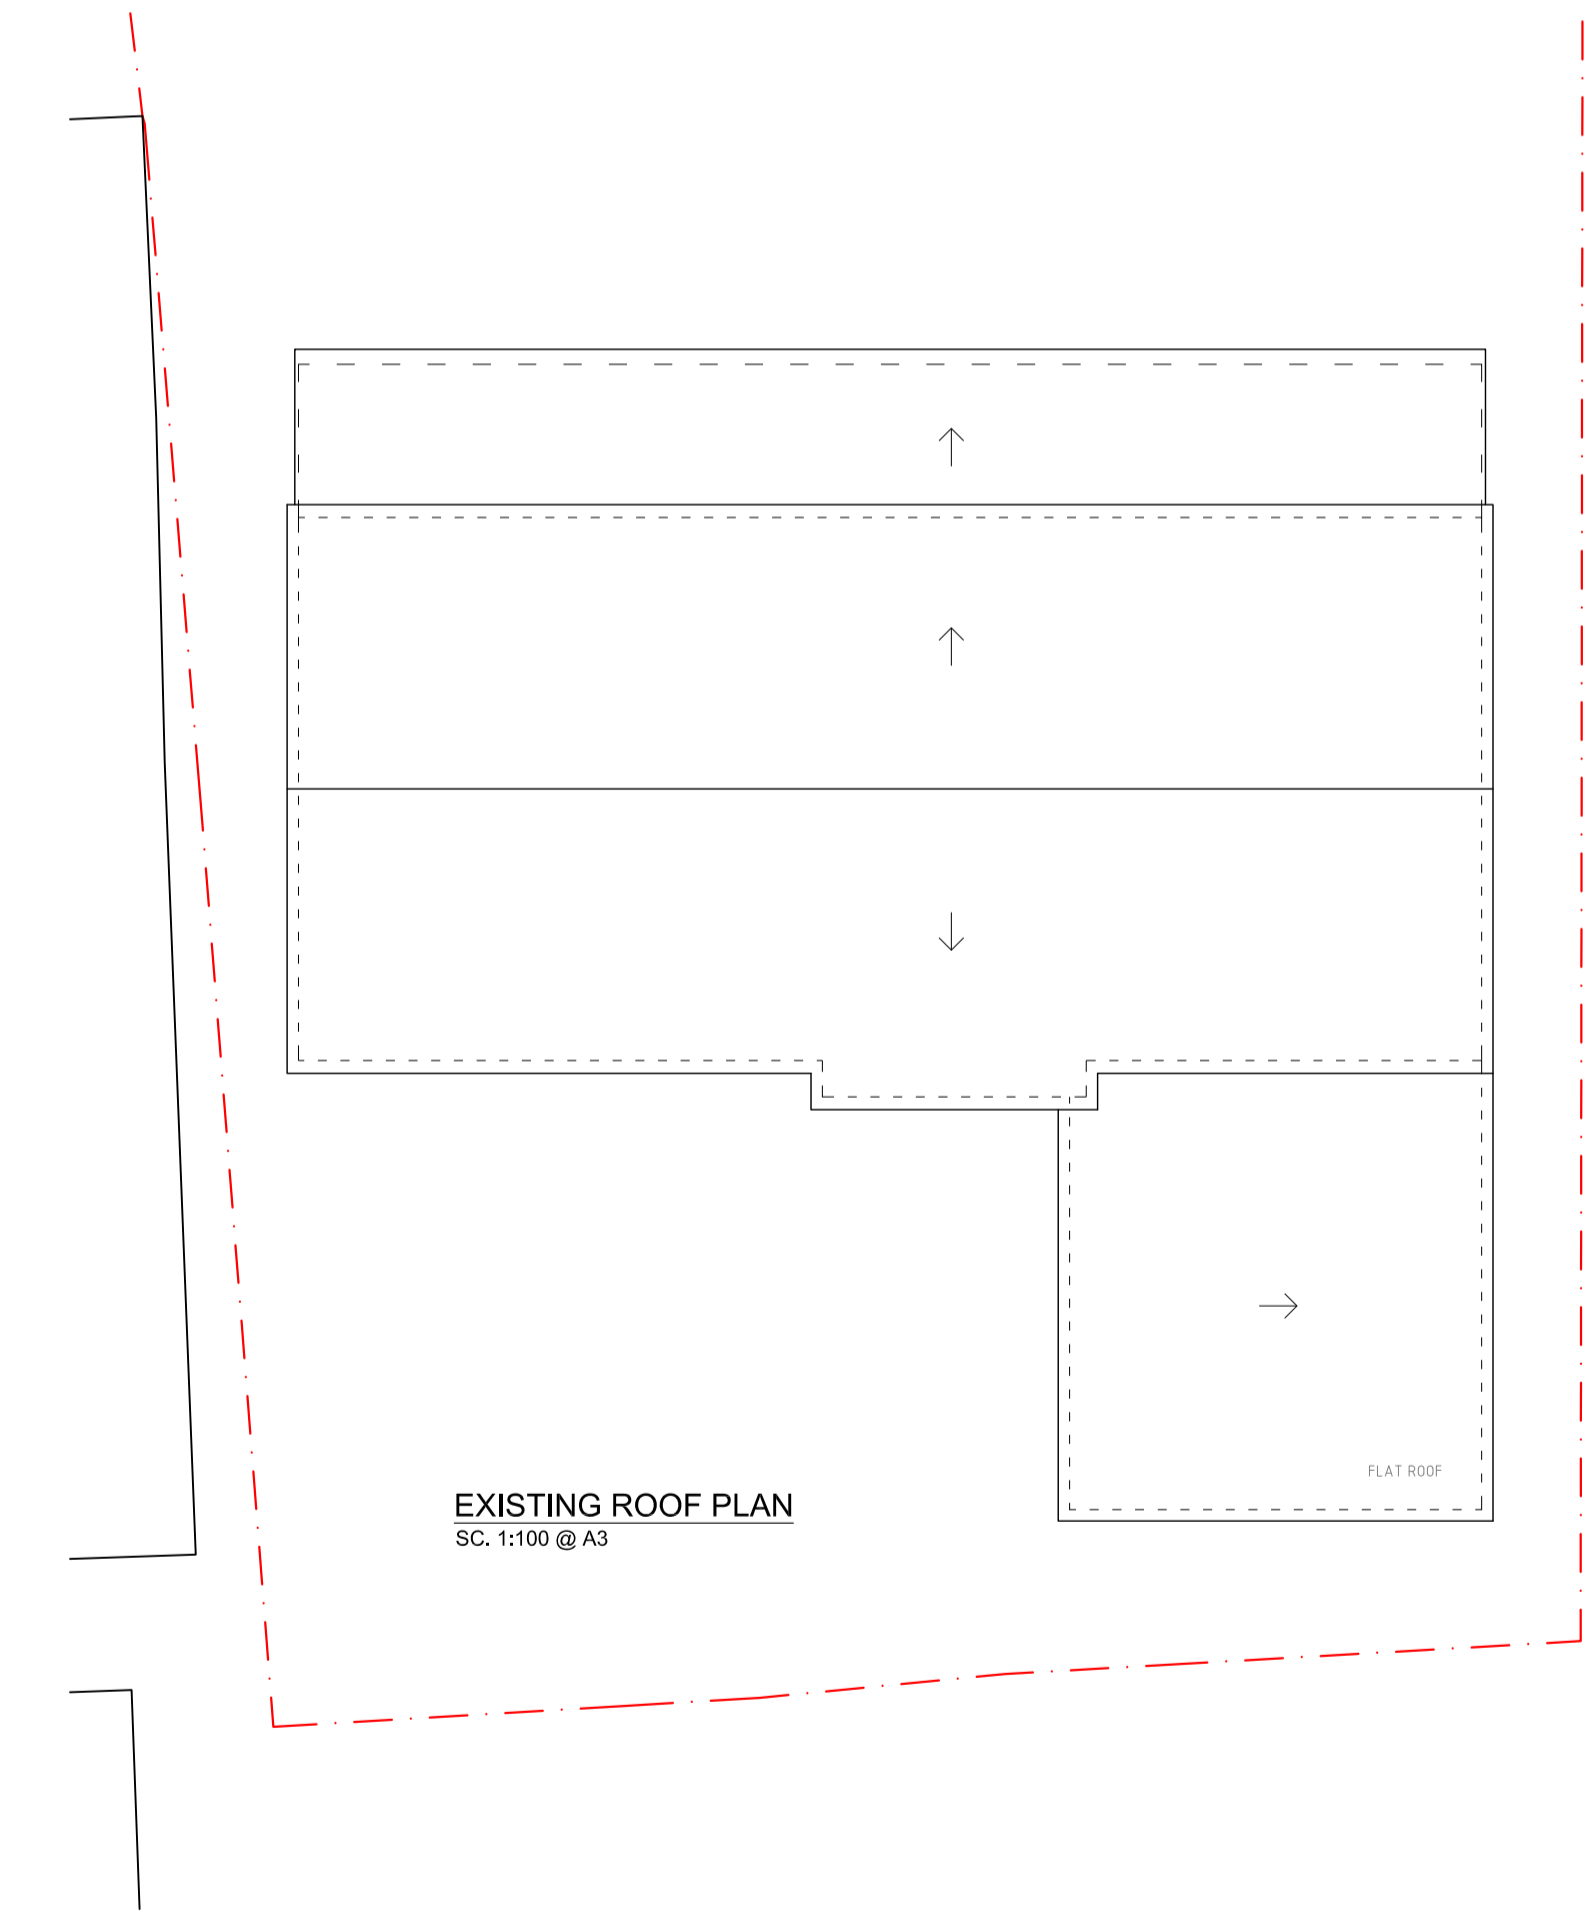

EXISTING ROOF PLAN
SC. 1:100 @ A3

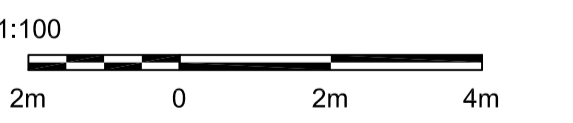

11 CHICHESTER ROAD
BOGNOR REGIS
PO21 2XG

EXISTING PLANS AND ELEVATIONS
(SC. 1:100 @ A3)

DRAWING NO: PL 303

NOV 2024

APRIL DISTRICT COUNCIL ER025244H