




PROPOSED NORTH-EAST ELEVATION  
SC. 1:100 @ A3




PROPOSED NORTH-WEST ELEVATION  
SC. 1:100 @ A3




PROPOSED SOUTH-WEST ELEVATION  
SC. 1:100 @ A3

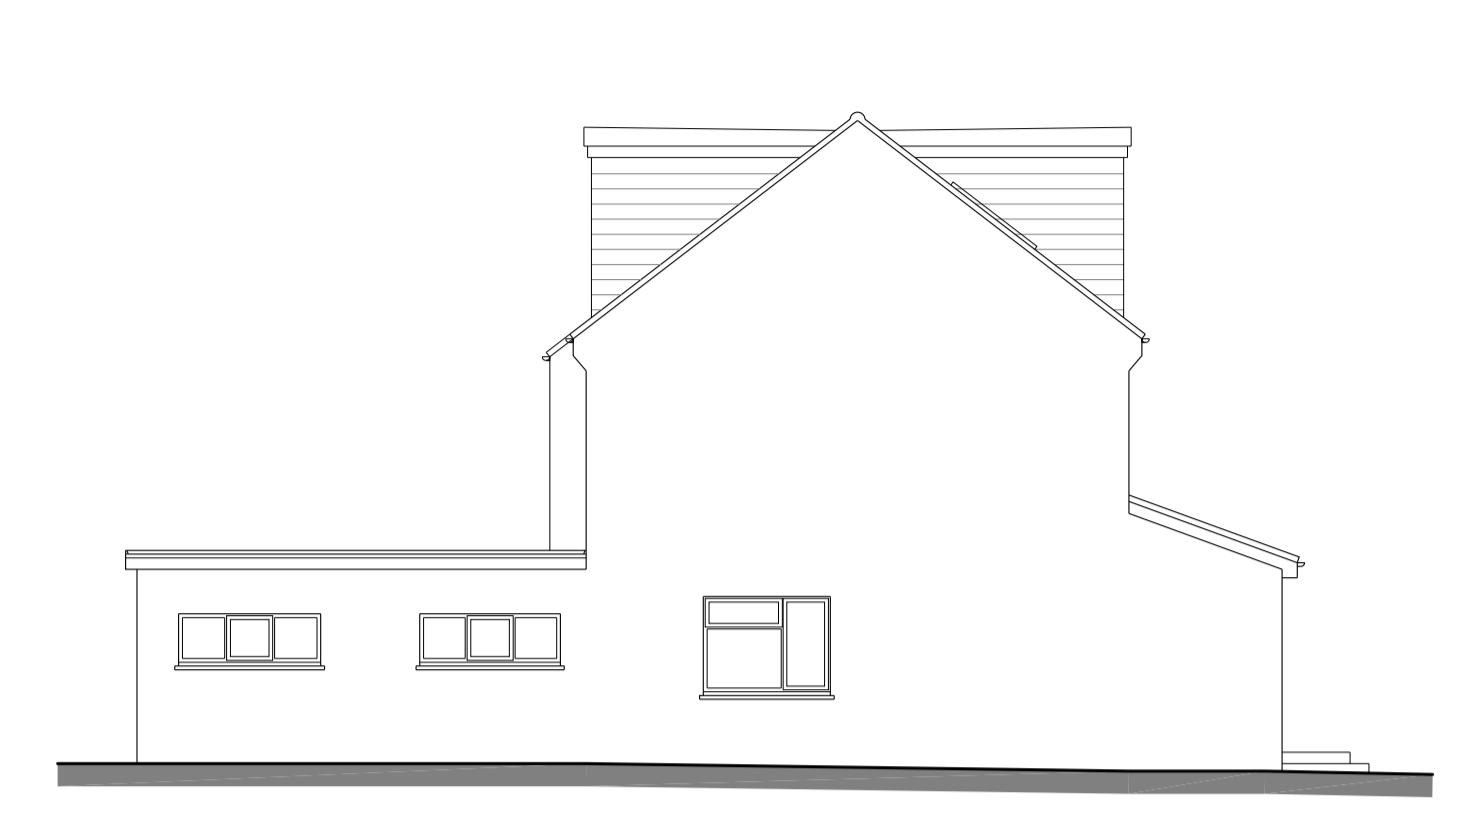


PROPOSED SOUTH-EAST ELEVATION  
SC. 1:100 @ A3

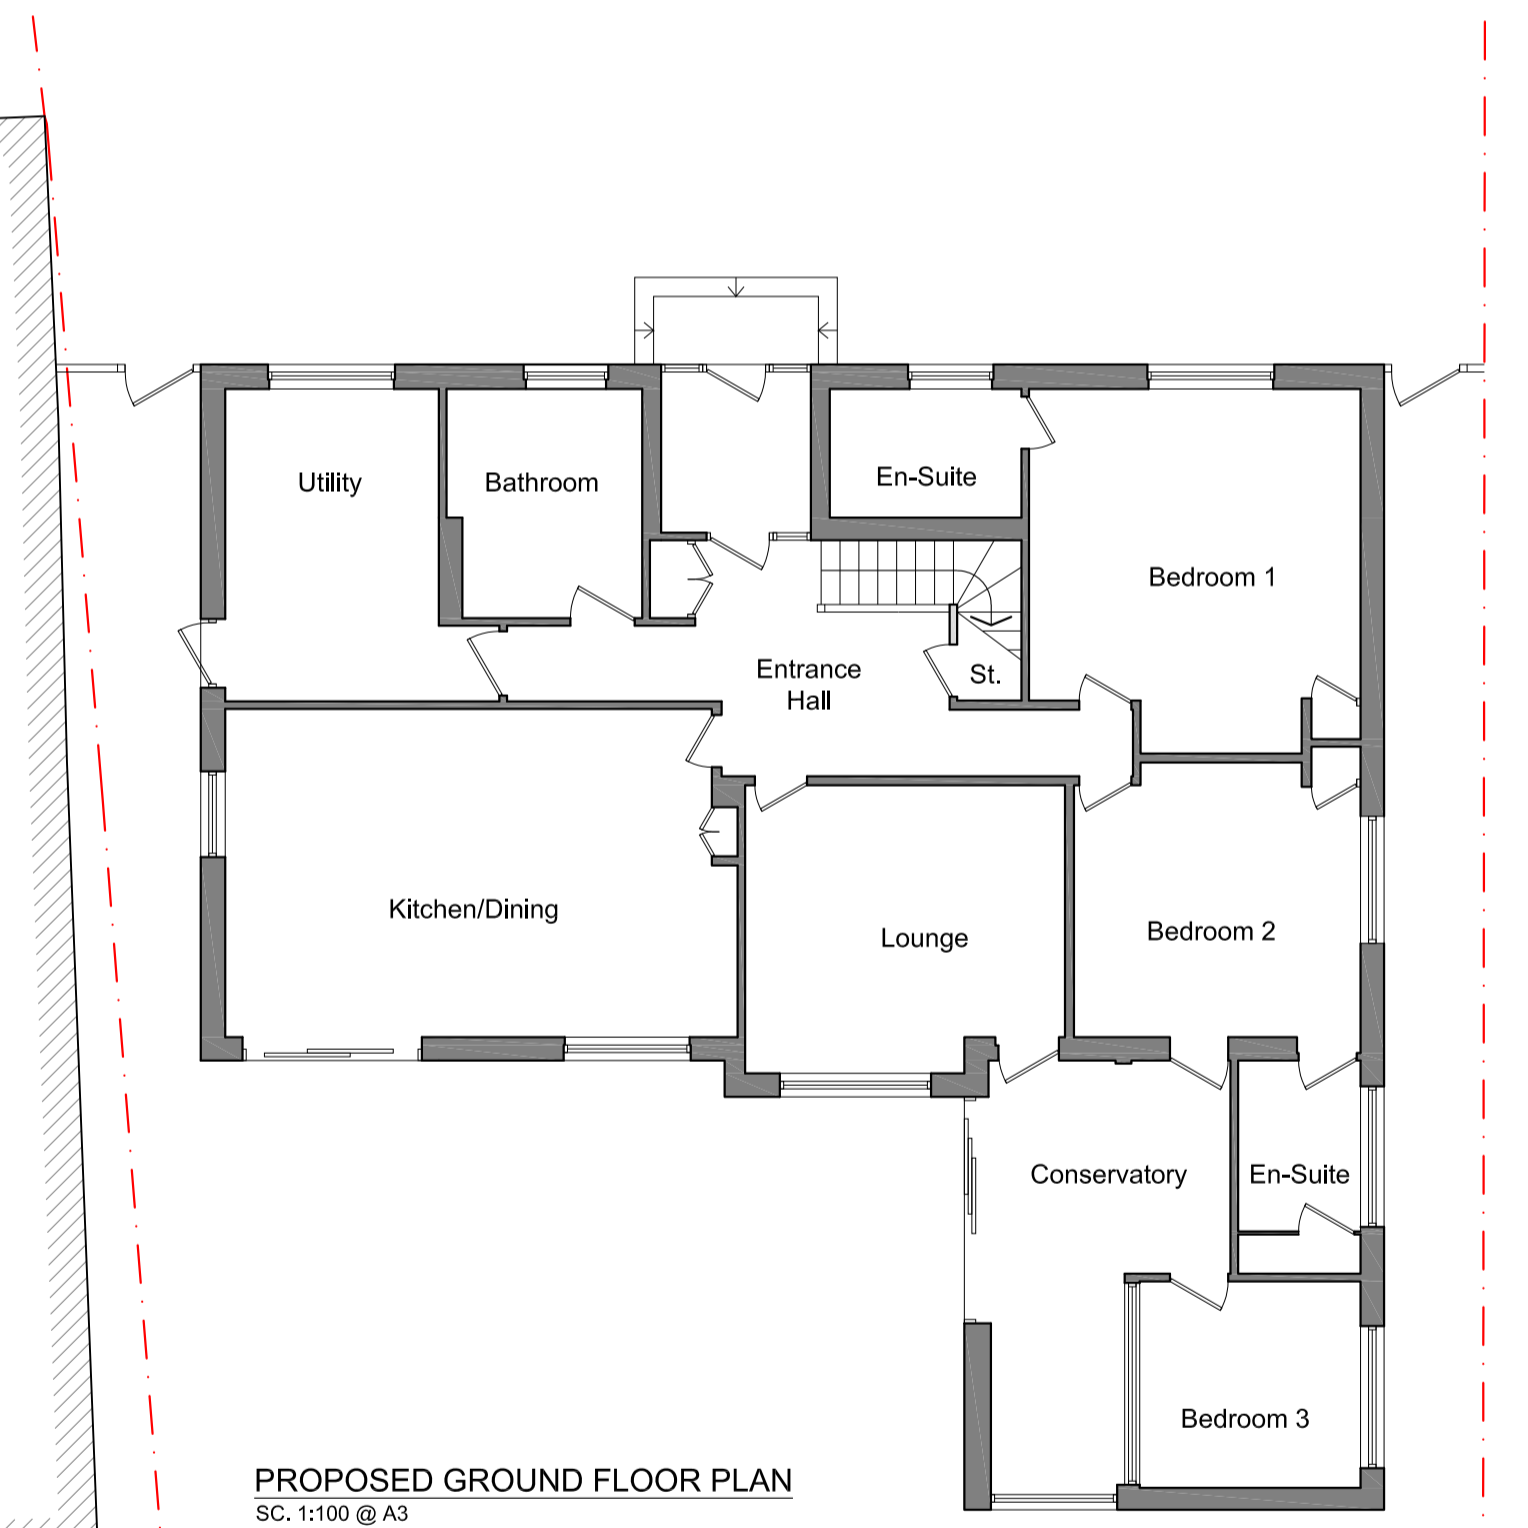


PROPOSED GROUND FLOOR PLAN  
SC. 1:100 @ A3

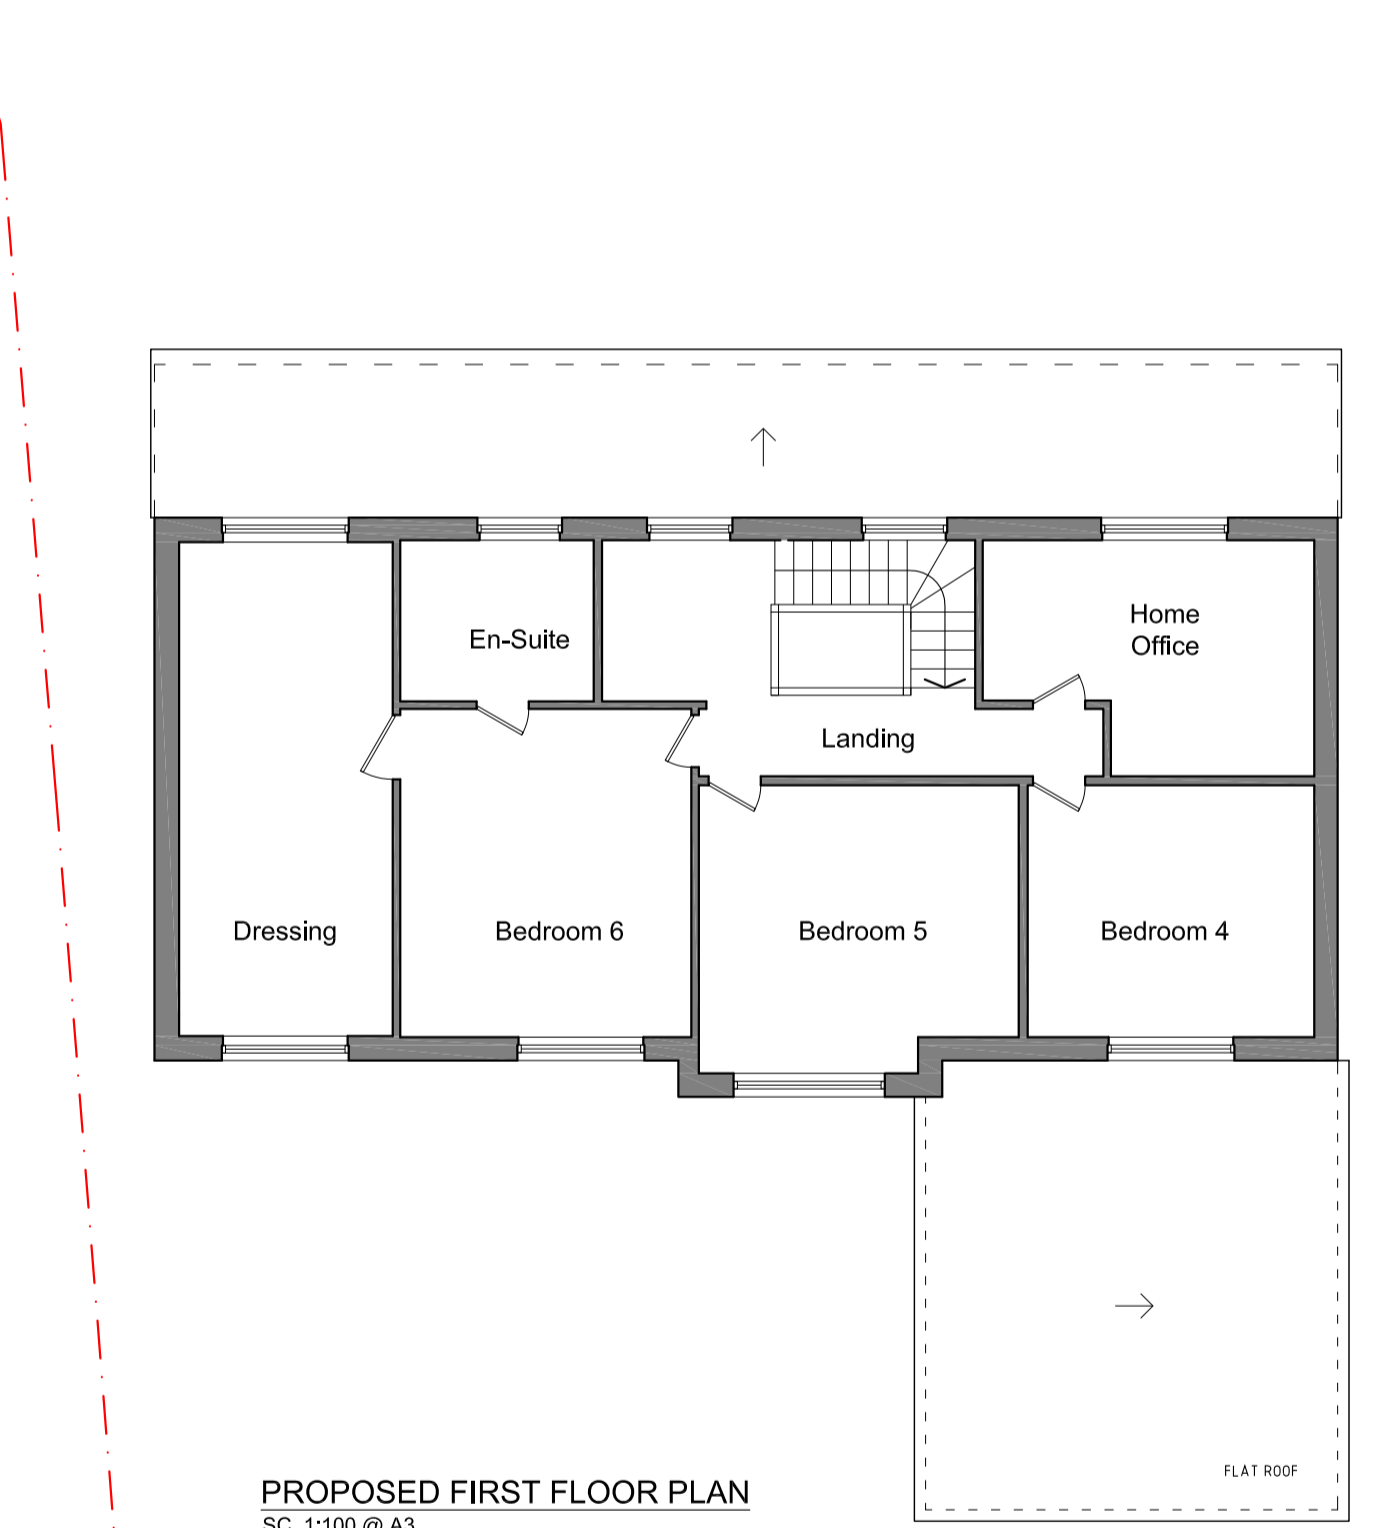


PROPOSED FIRST FLOOR PLAN  
SC. 1:100 @ A3

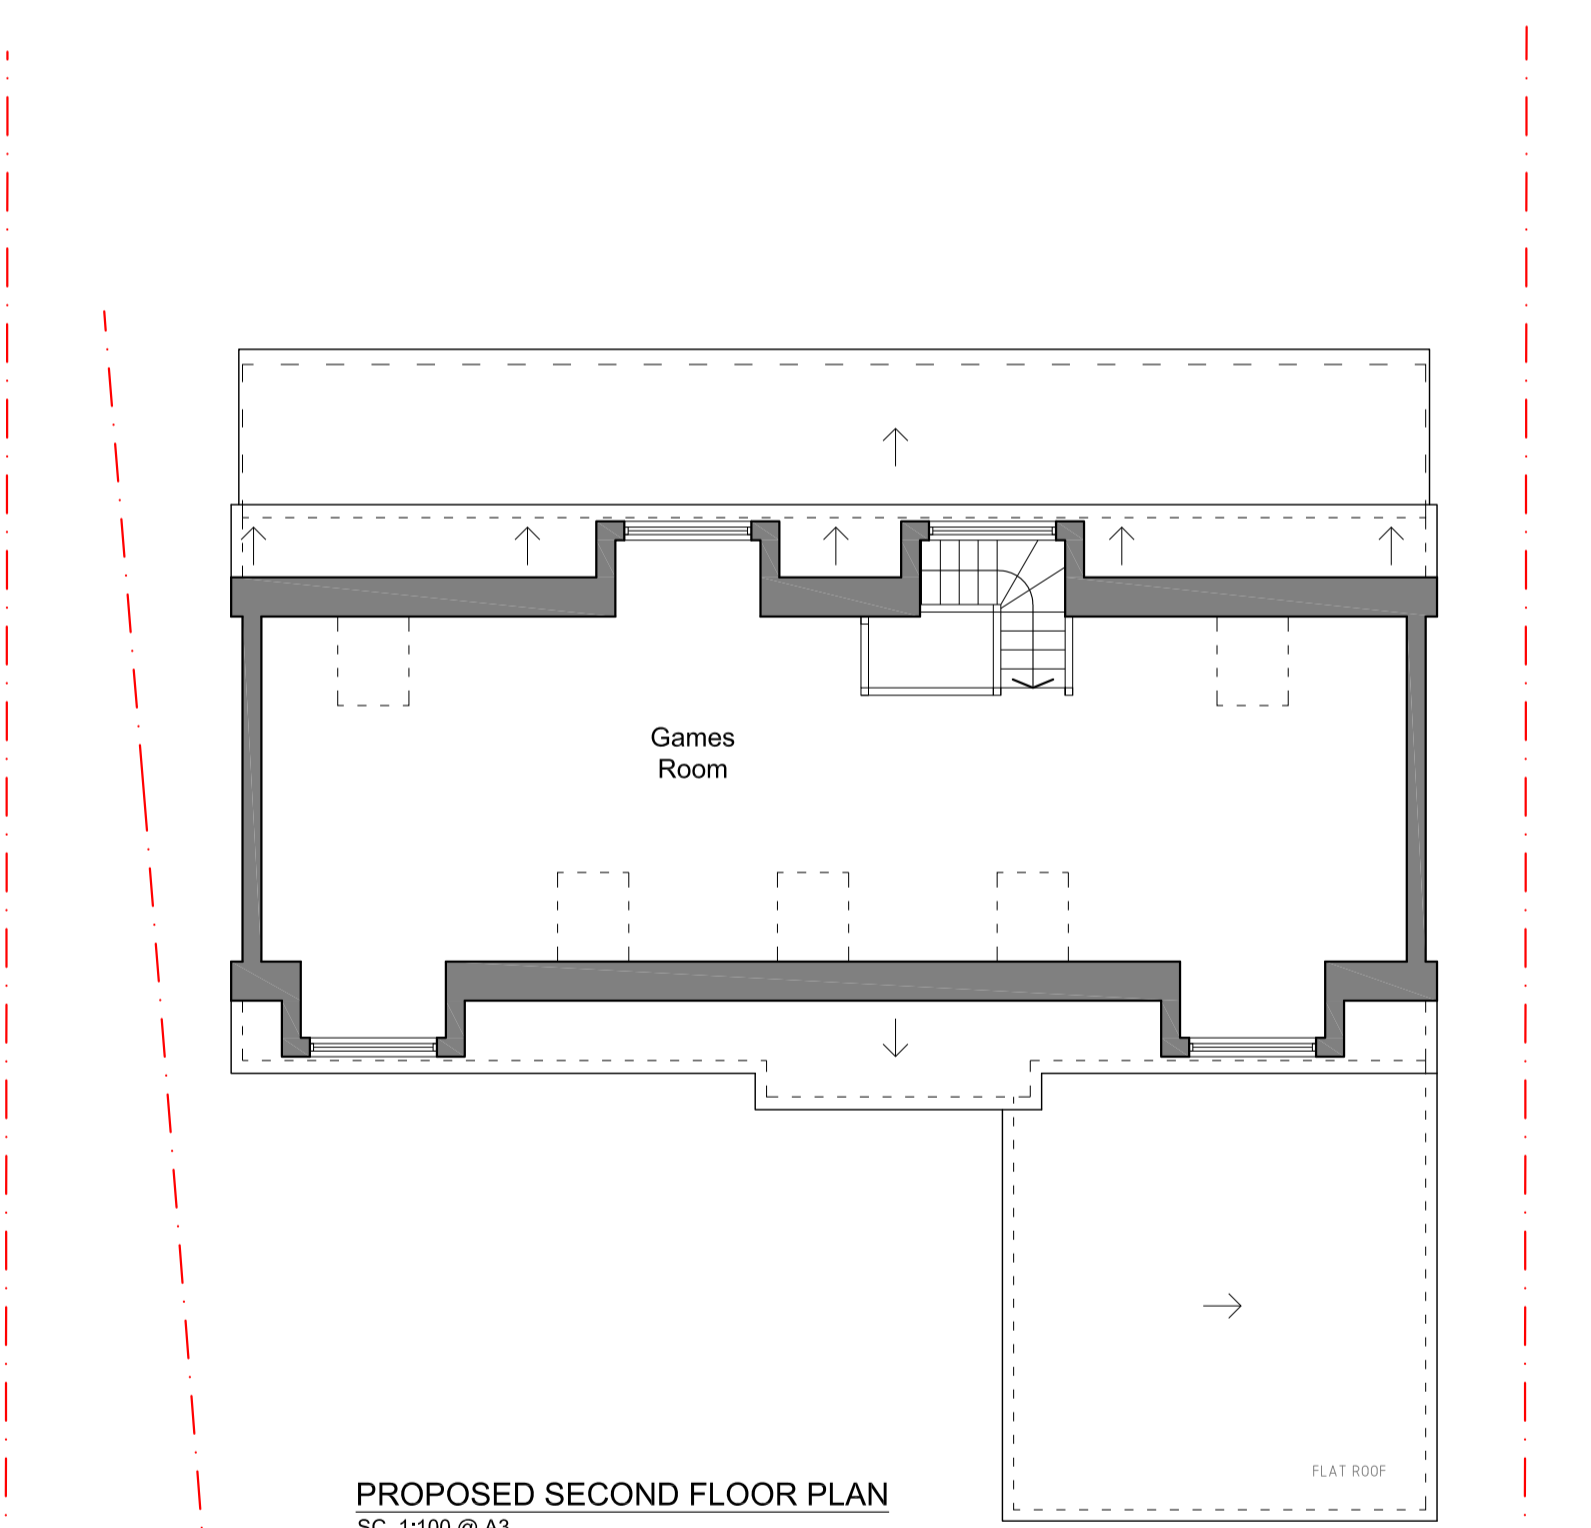

PROPOSED SECOND FLOOR PLAN  
SC. 1:100 @ A3

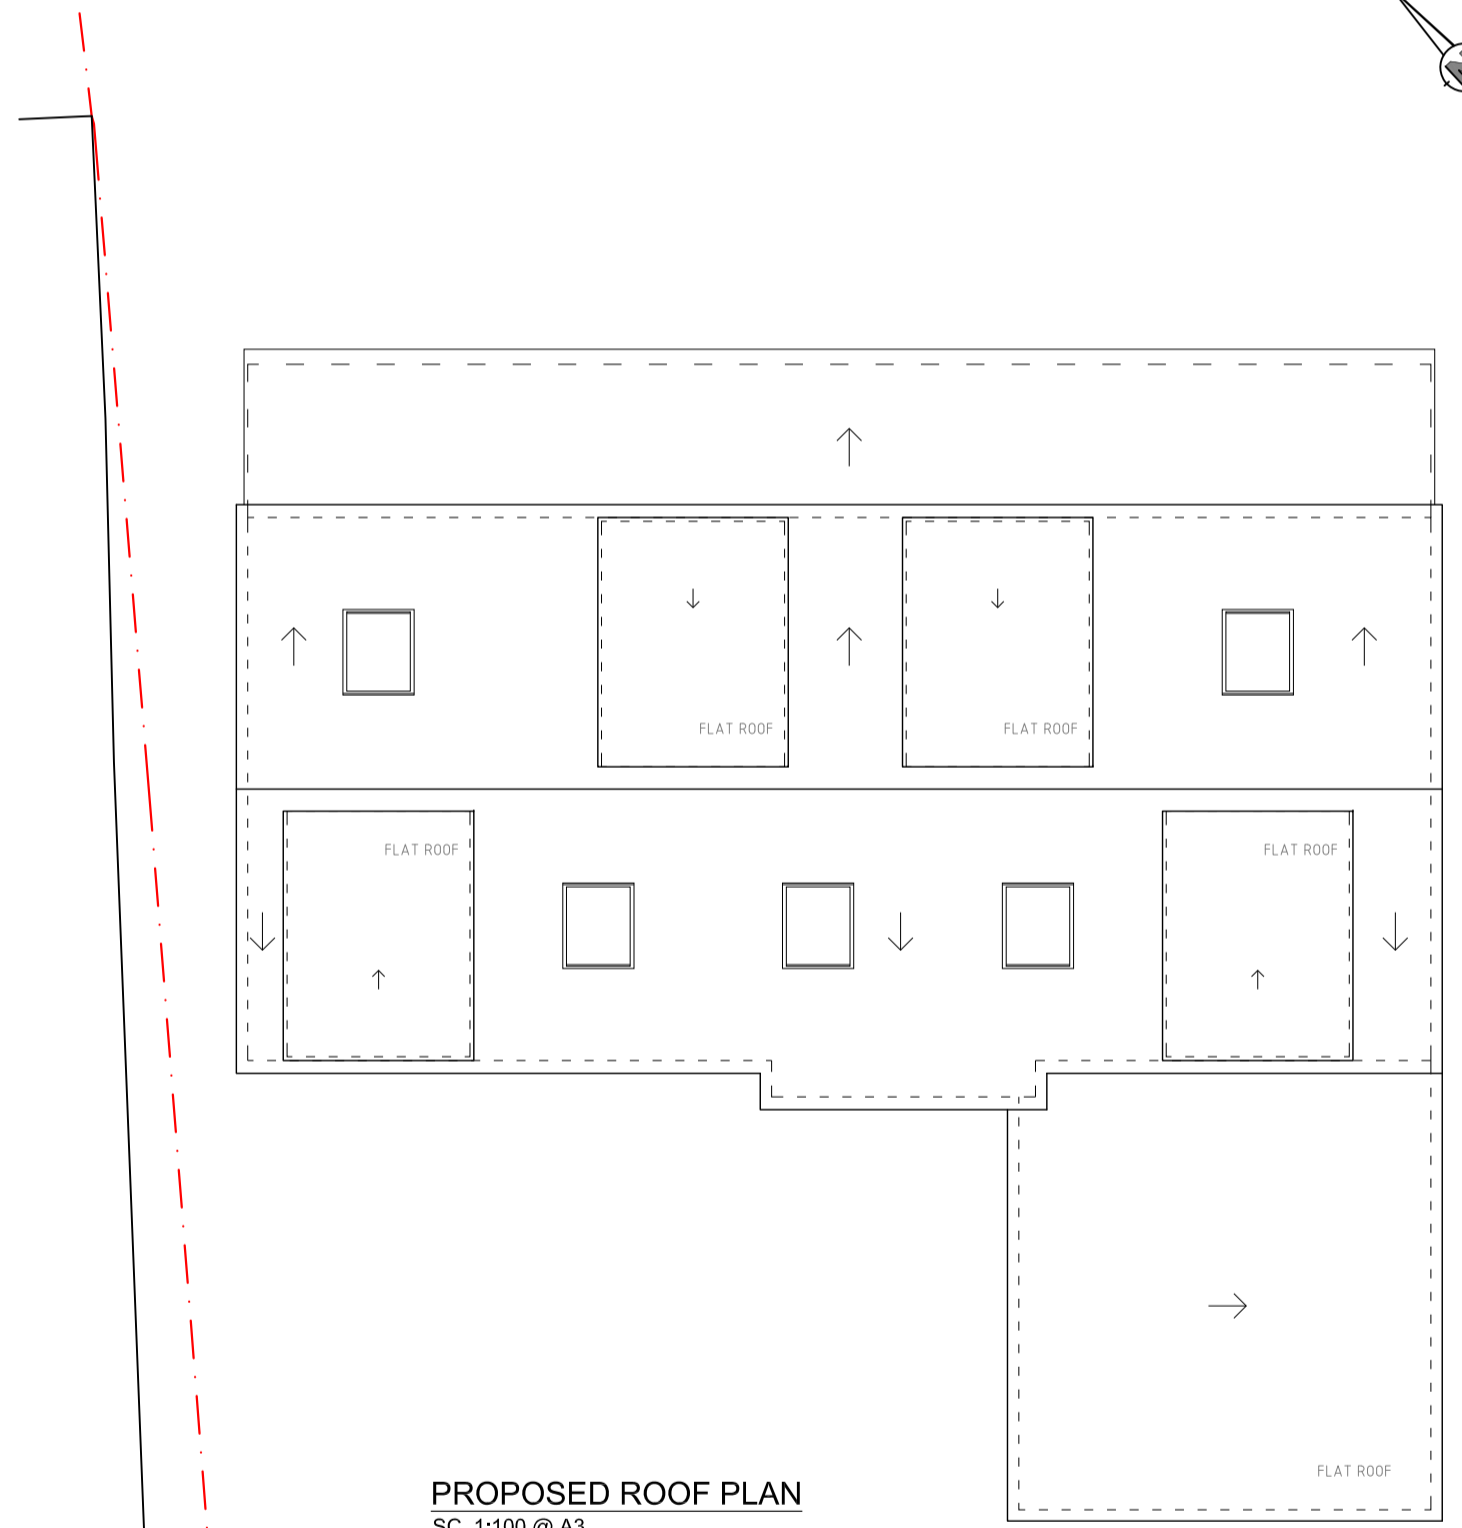

PROPOSED ROOF PLAN  
SC. 1:100 @ A3

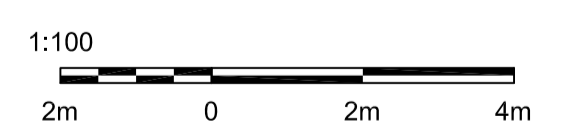

11 CHICHESTER ROAD  
BOGNOR REGIS  
PO21 2XG  
PROPOSED PLANS AND ELEVATIONS  
(SC. 1:100 @ A3)  
DRAWING NO: PL 304  
NOV 2024