



PROPOSED NORTH-EAST ELEVATION
SC. 1:100




PROPOSED NORTH-WEST ELEVATION
SC. 1:100




PROPOSED SOUTH-WEST ELEVATION
SC. 1:100




PROPOSED SOUTH-EAST ELEVATION
SC. 1:100

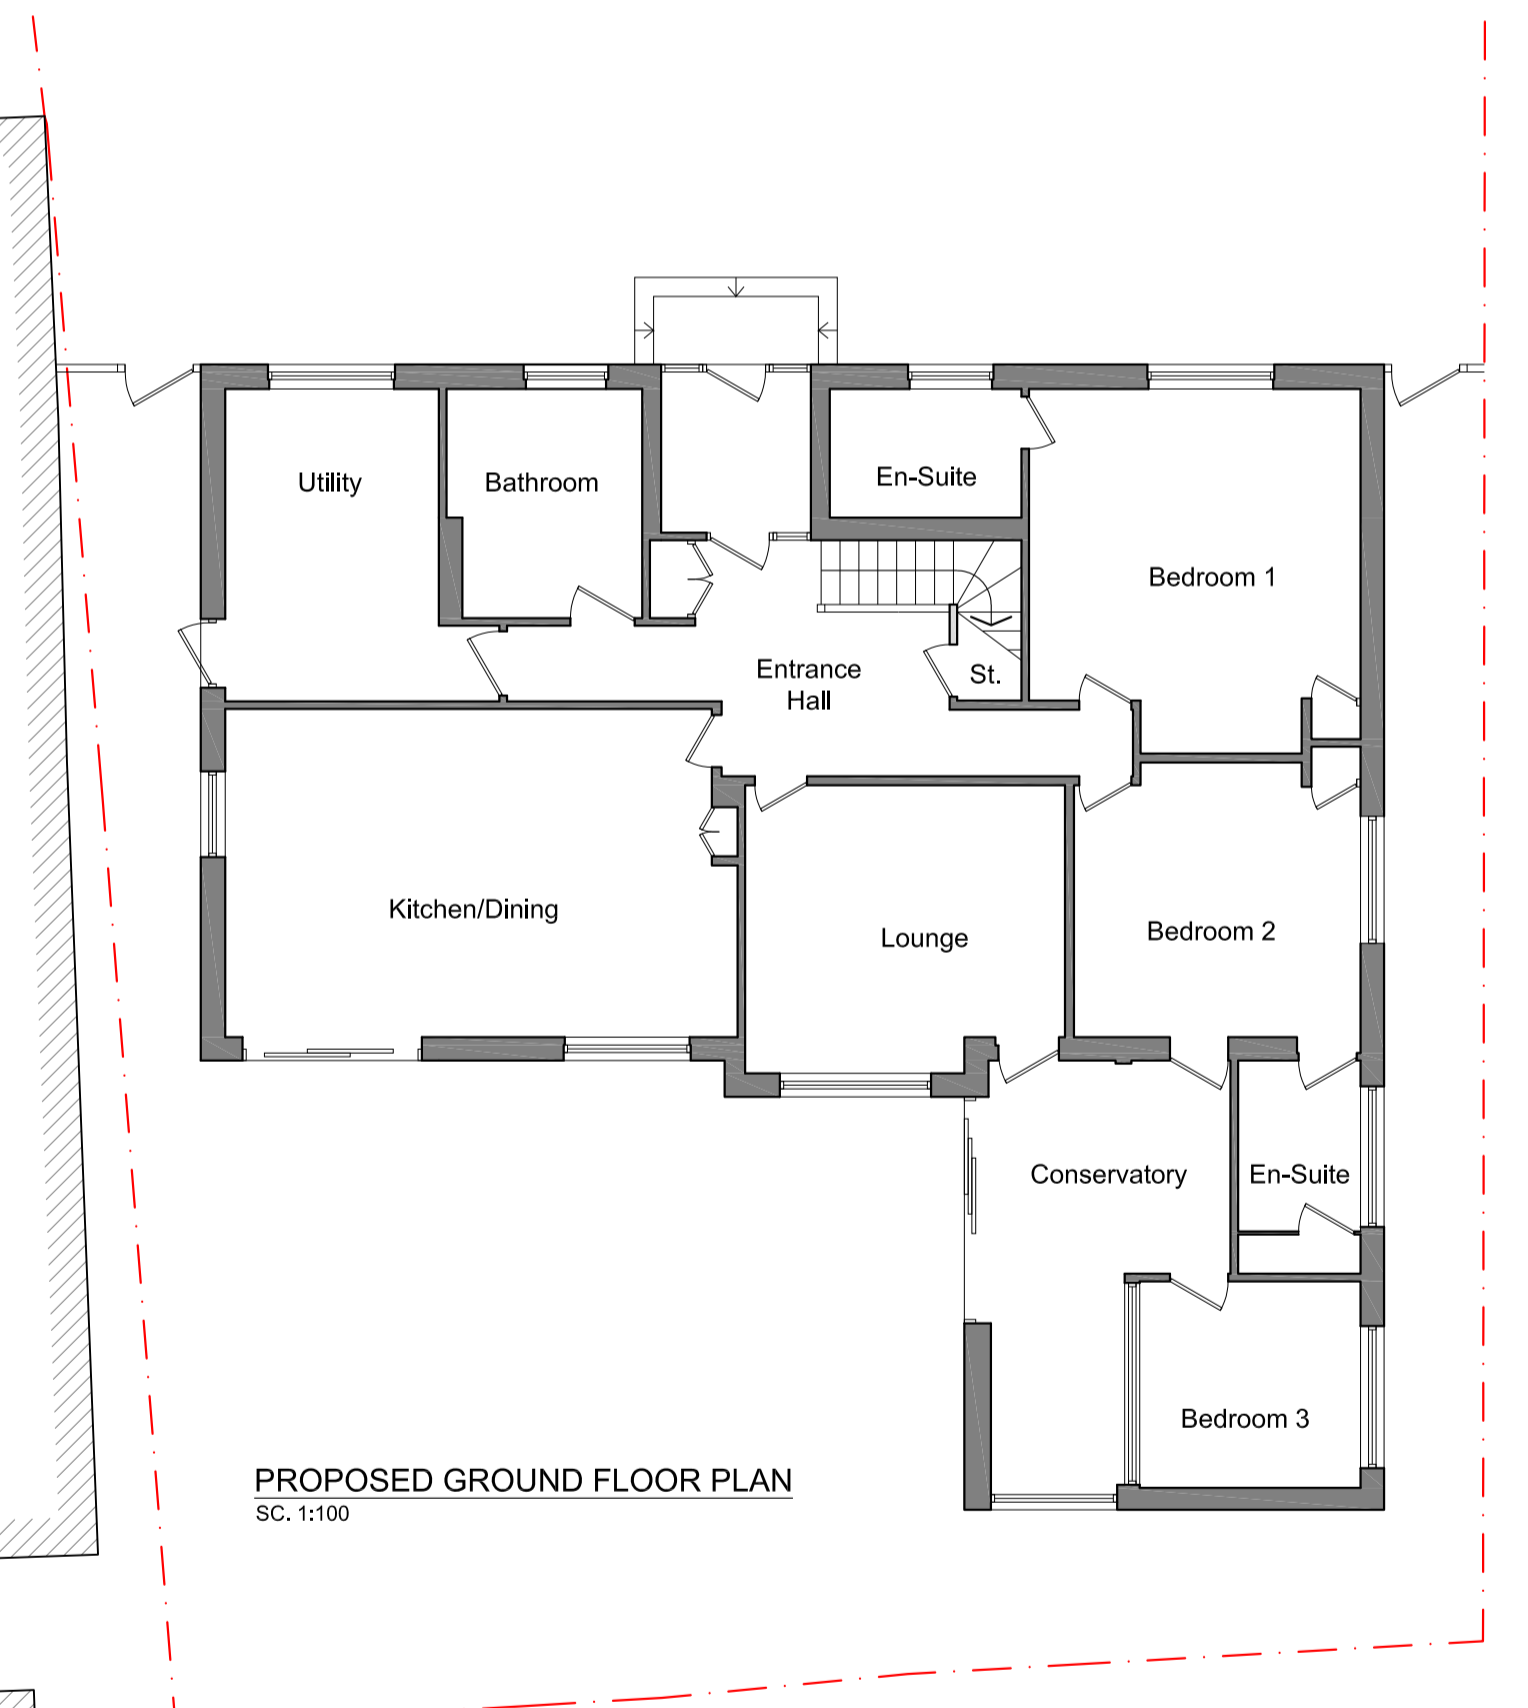


PROPOSED GROUND FLOOR PLAN
SC. 1:100

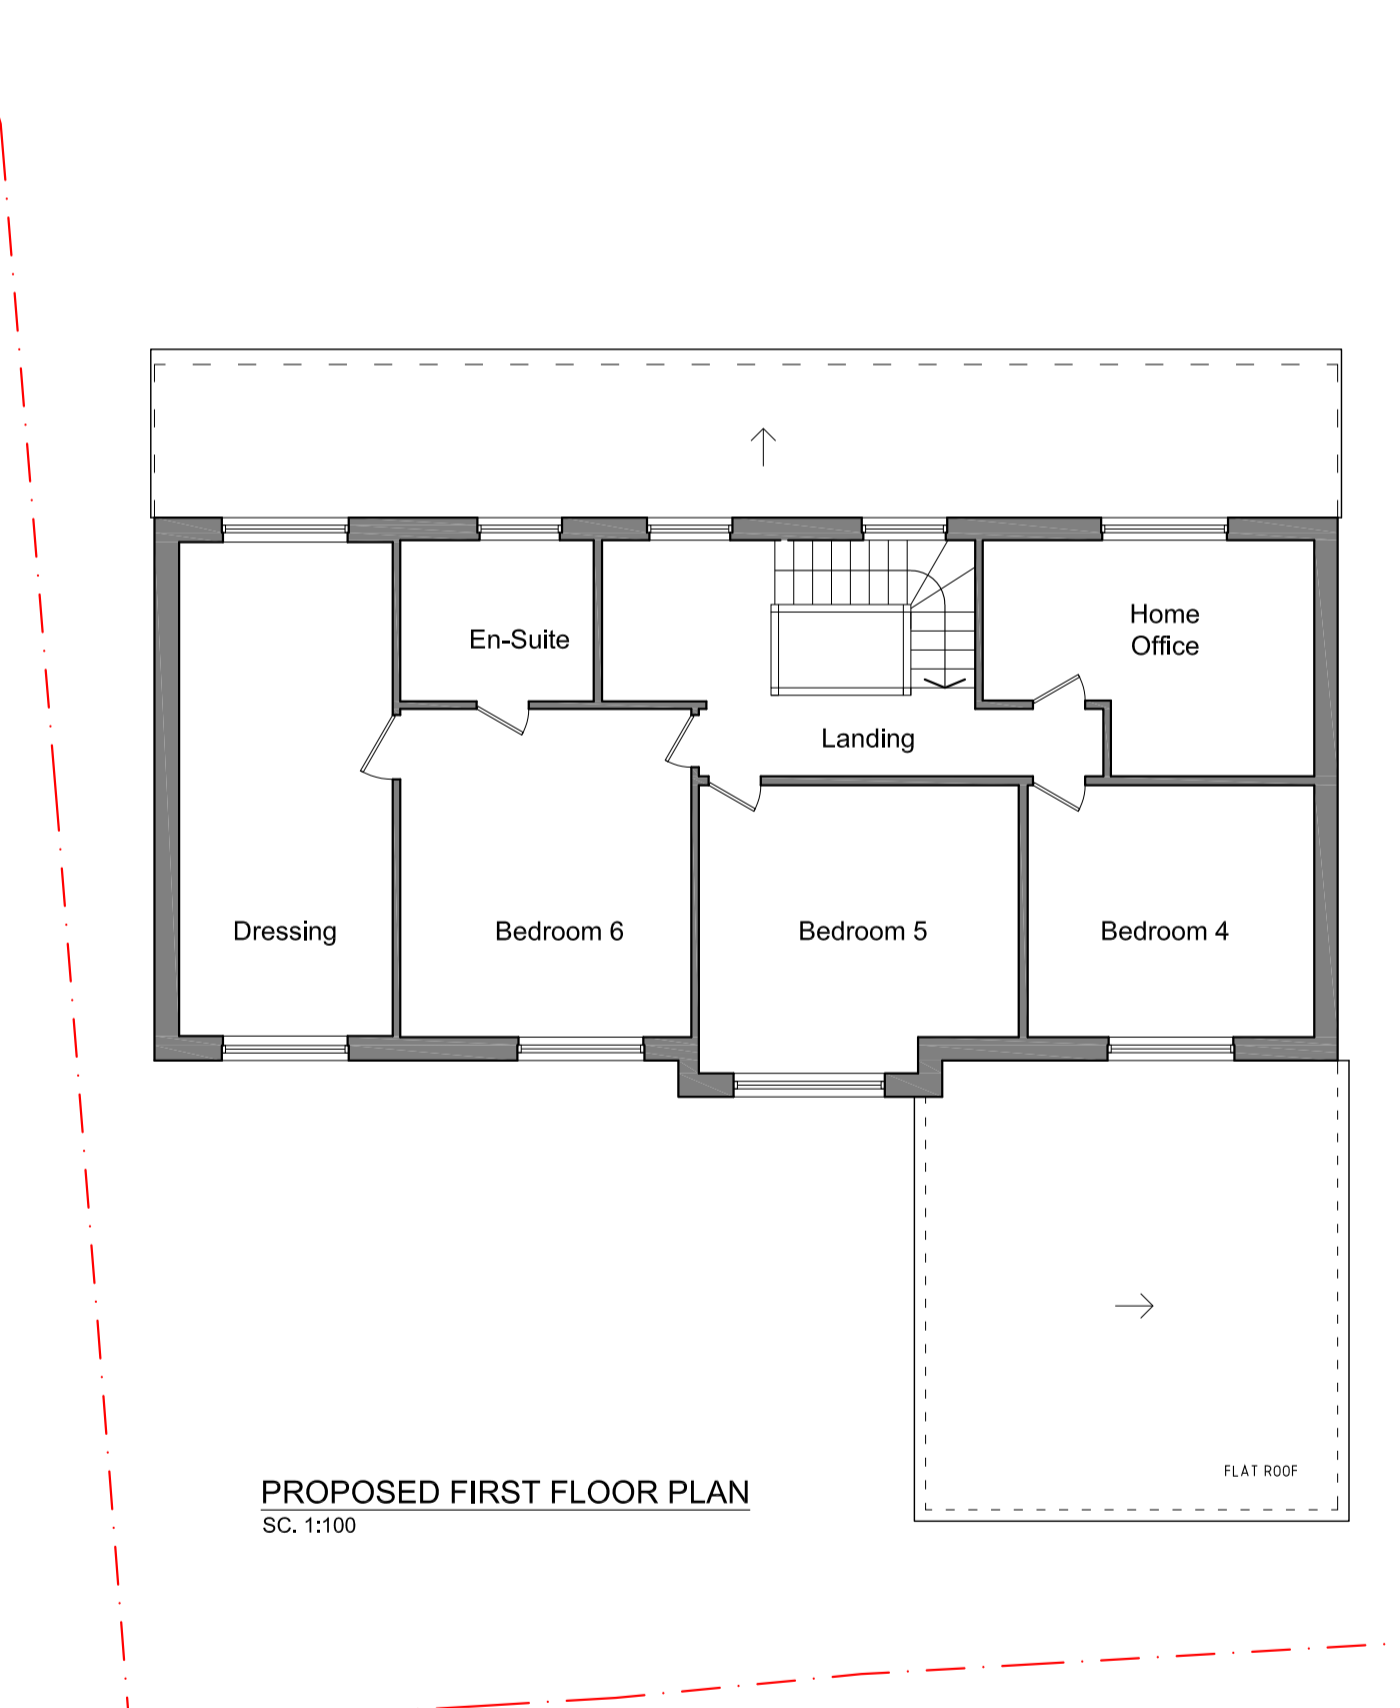


PROPOSED FIRST FLOOR PLAN
SC. 1:100

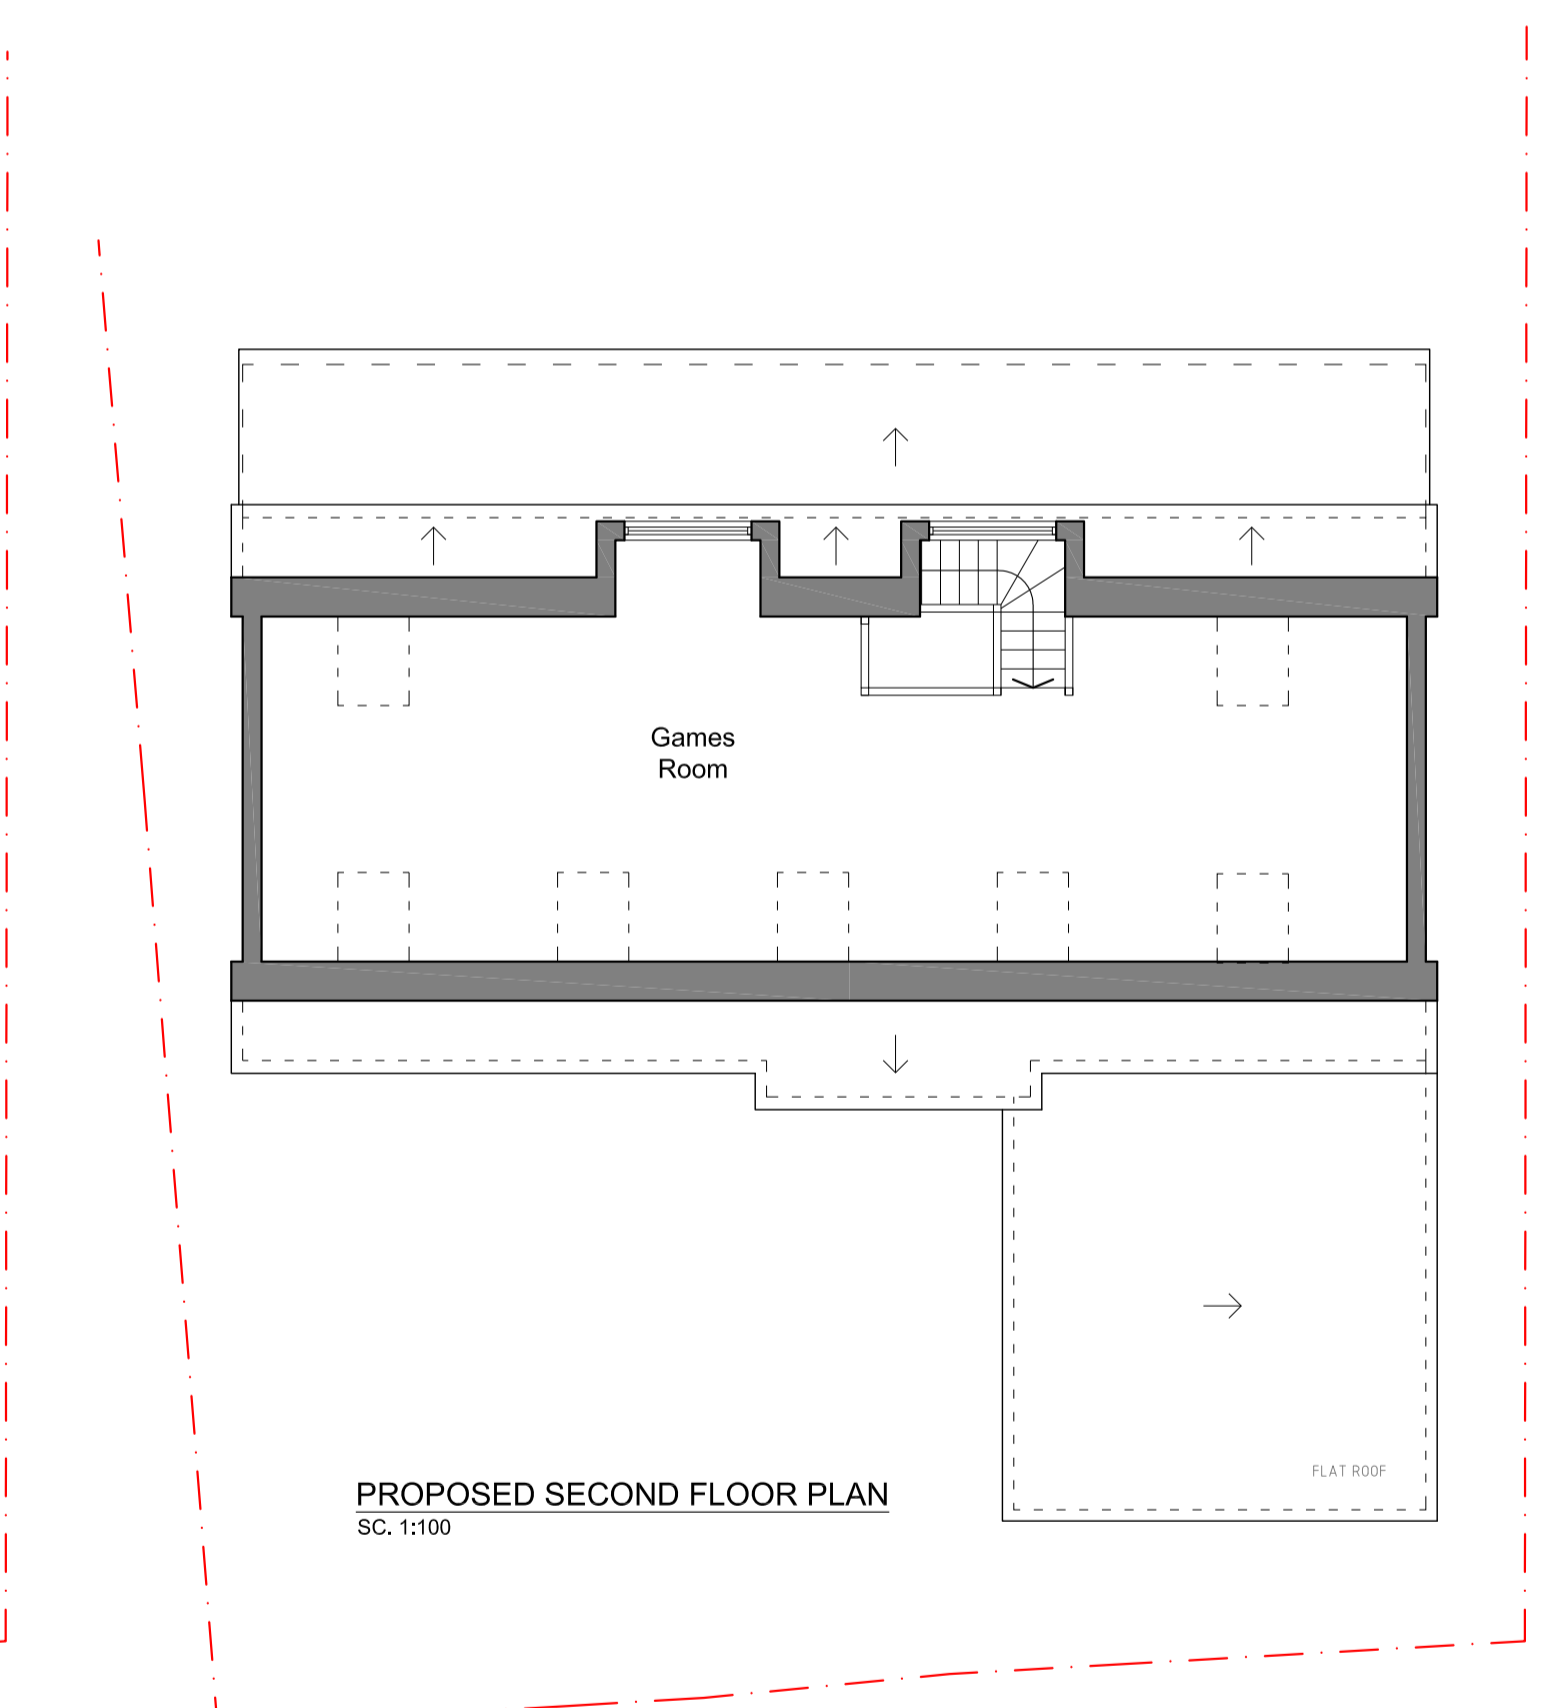

PROPOSED SECOND FLOOR PLAN
SC. 1:100

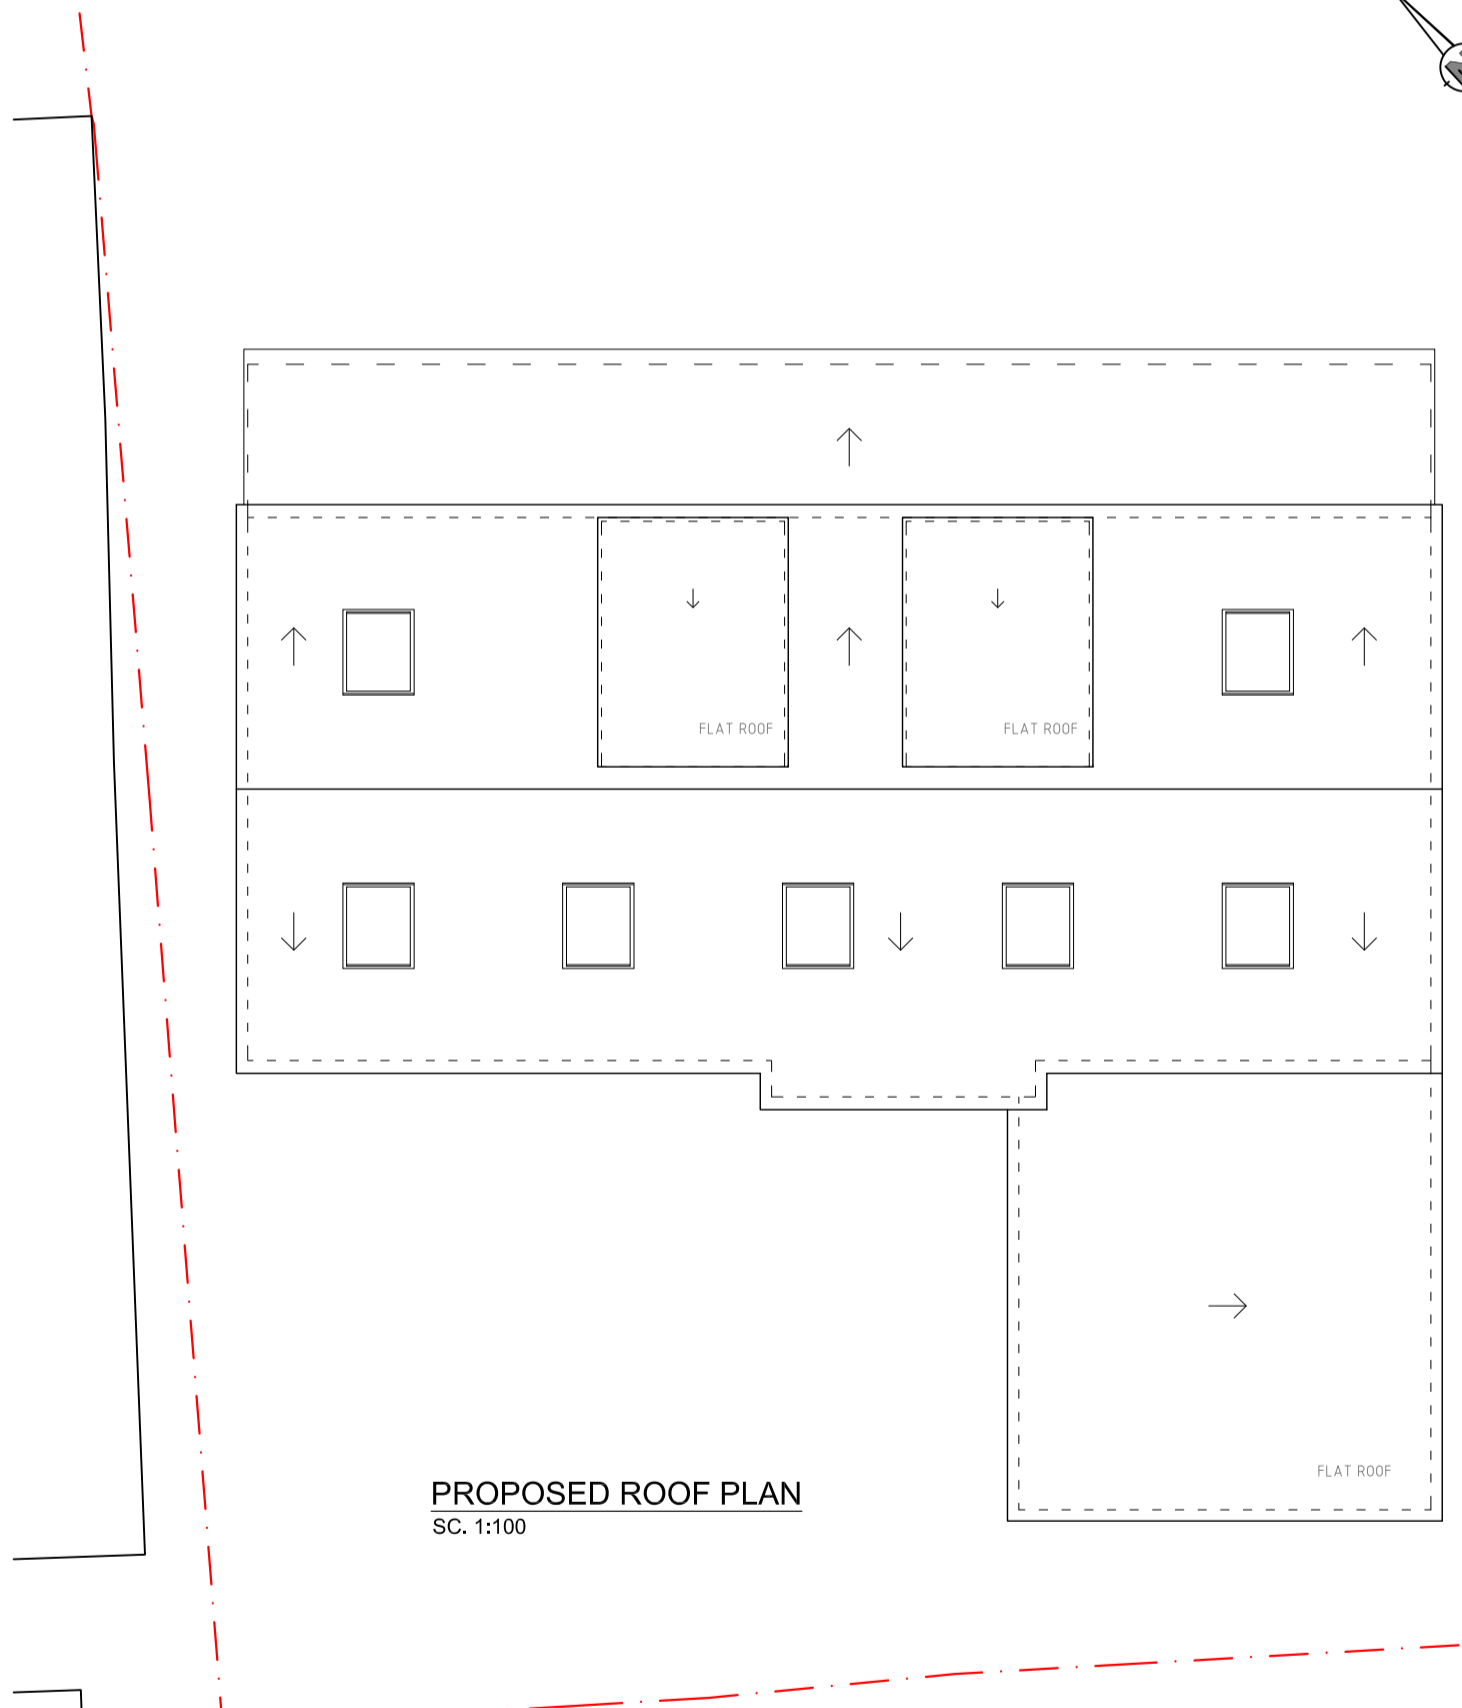

PROPOSED ROOF PLAN
SC. 1:100

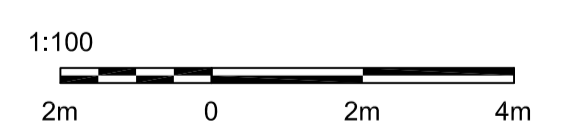

11 CHICHESTER ROAD
BOGNOR REGIS
PO21 2XG
PROPOSED PLANS AND ELEVATIONS
(SC. 1:100 @ A1)
DRAWING NO: PL 304 A
NOV 2024