
 


Location Plan

1:1250

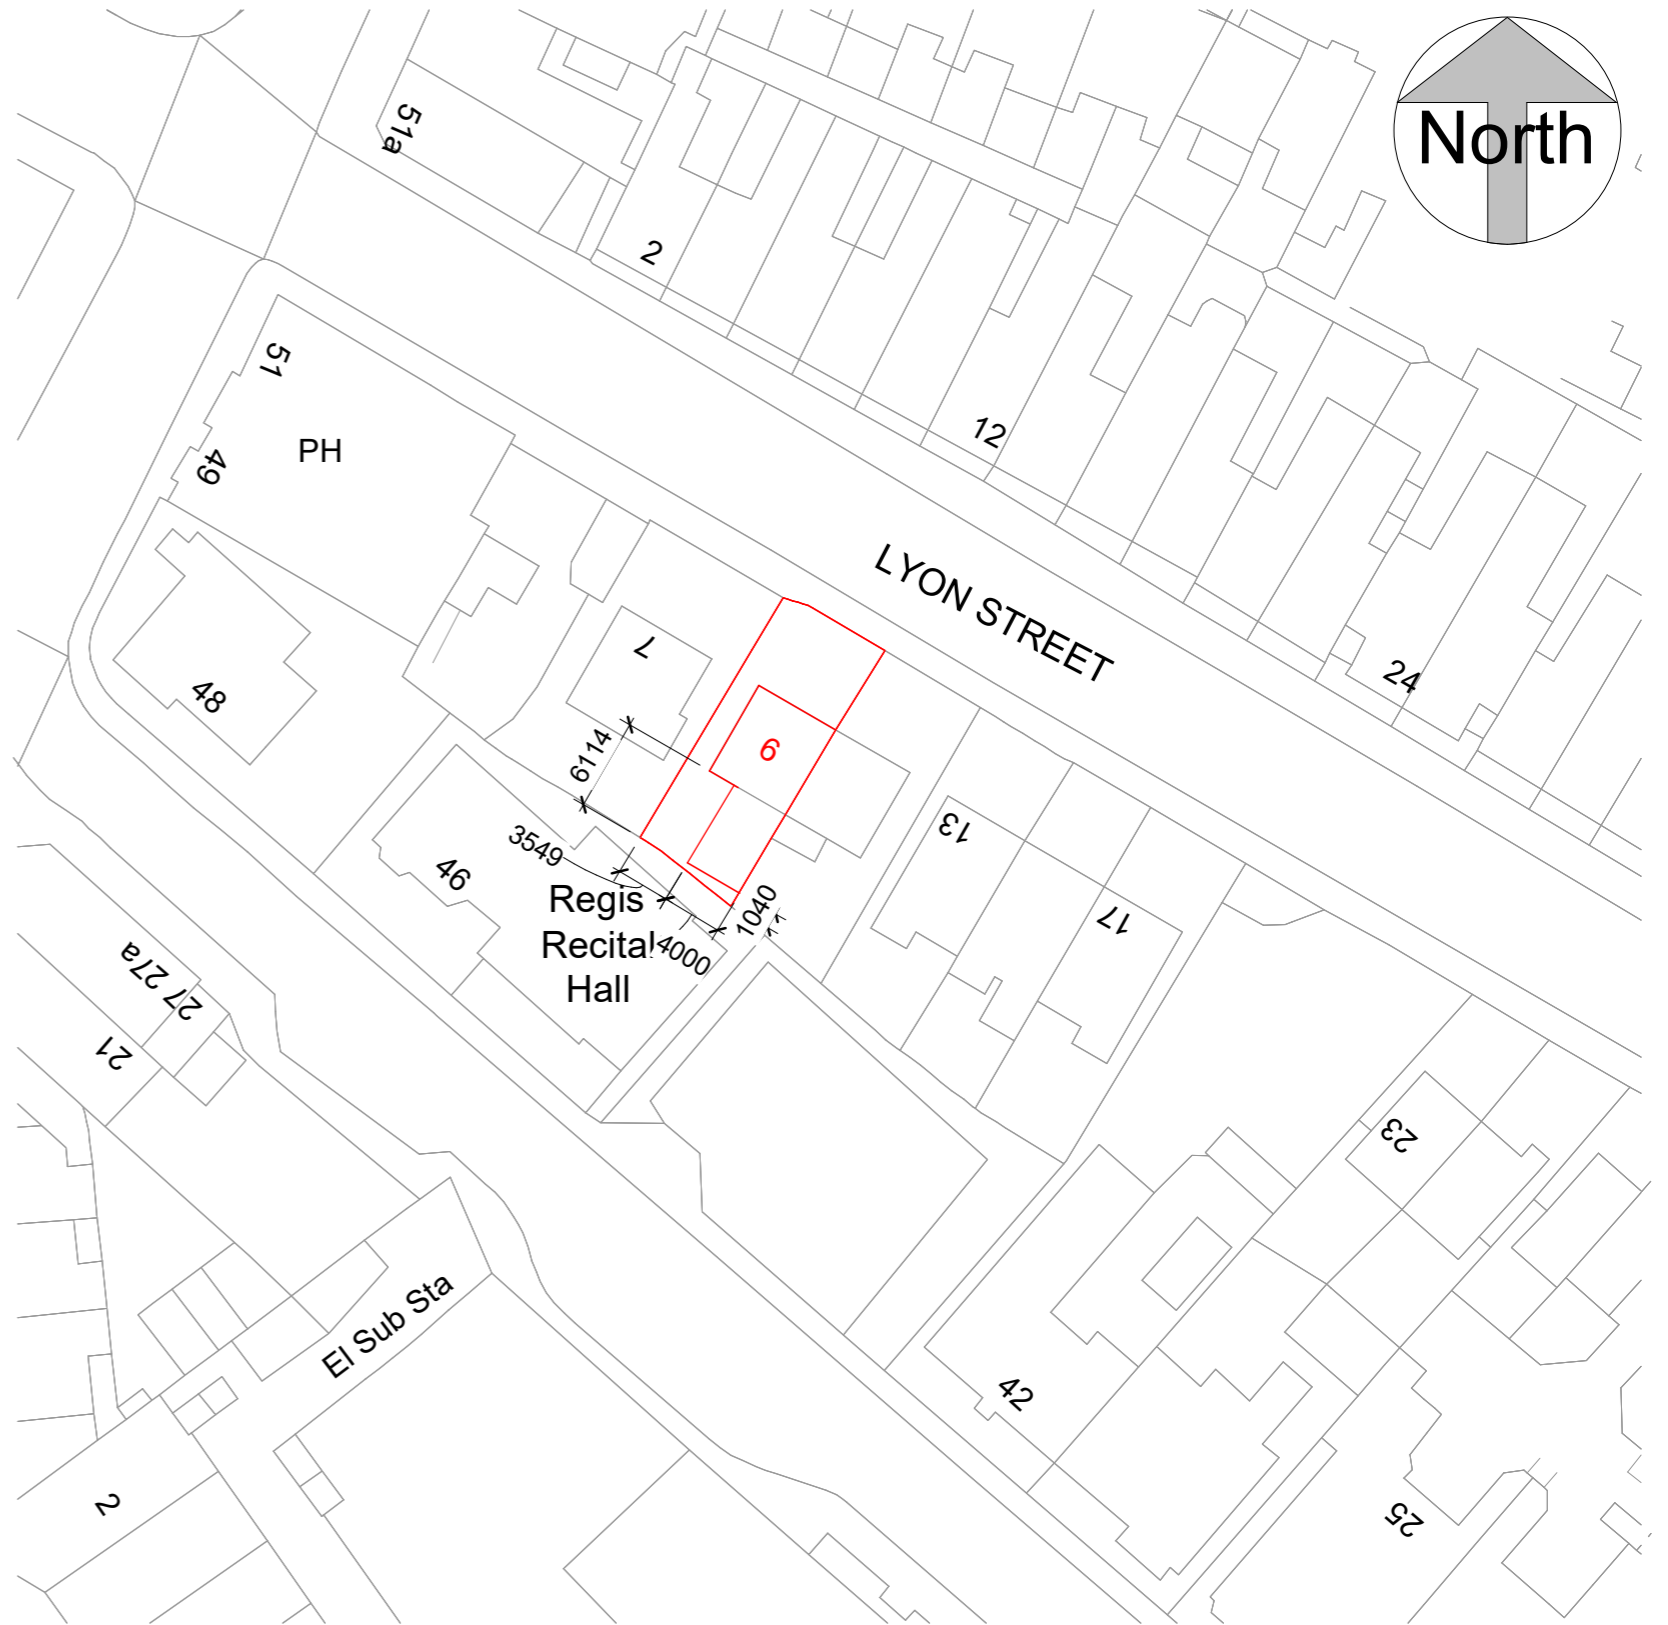

Block Plan

1:500

ReQuestAPIan
Map number: TQRQM24304082202821
Title: 9 Lyon Street, PO21 1BW
Map Produced for: Parkers Design
© Crown copyright and database rights 2024 OS 100042766



1:500		50
1:200		20
1:100		10
1:50		5

All measurement to be checked on site prior to any comment

Parkers Design Limited - The Studio @ 90, PO9 2PR www.pexd.co.uk - info@parkersdesign.com - 07776 008822

PROJECT	9 Lyon Street PO21 1BW		CLIENT	Chen	
SHEET	Site Plan		Date	Issue Date	Scale (@ A3) As indicated
			Drawn by	SW	DRAWING NUMBER
			Checked by	SR	P 0
		REV			