


REV.	AMENDMENT	BY	DATE
1	0	1	2 3 4 5 6 7 8 9 10

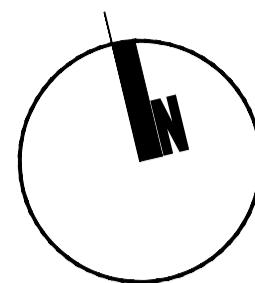

ADJOINING PROPERTIES


ADJOINING PROPERTY

14

ADJOINING PROPERTY

8

Airedale

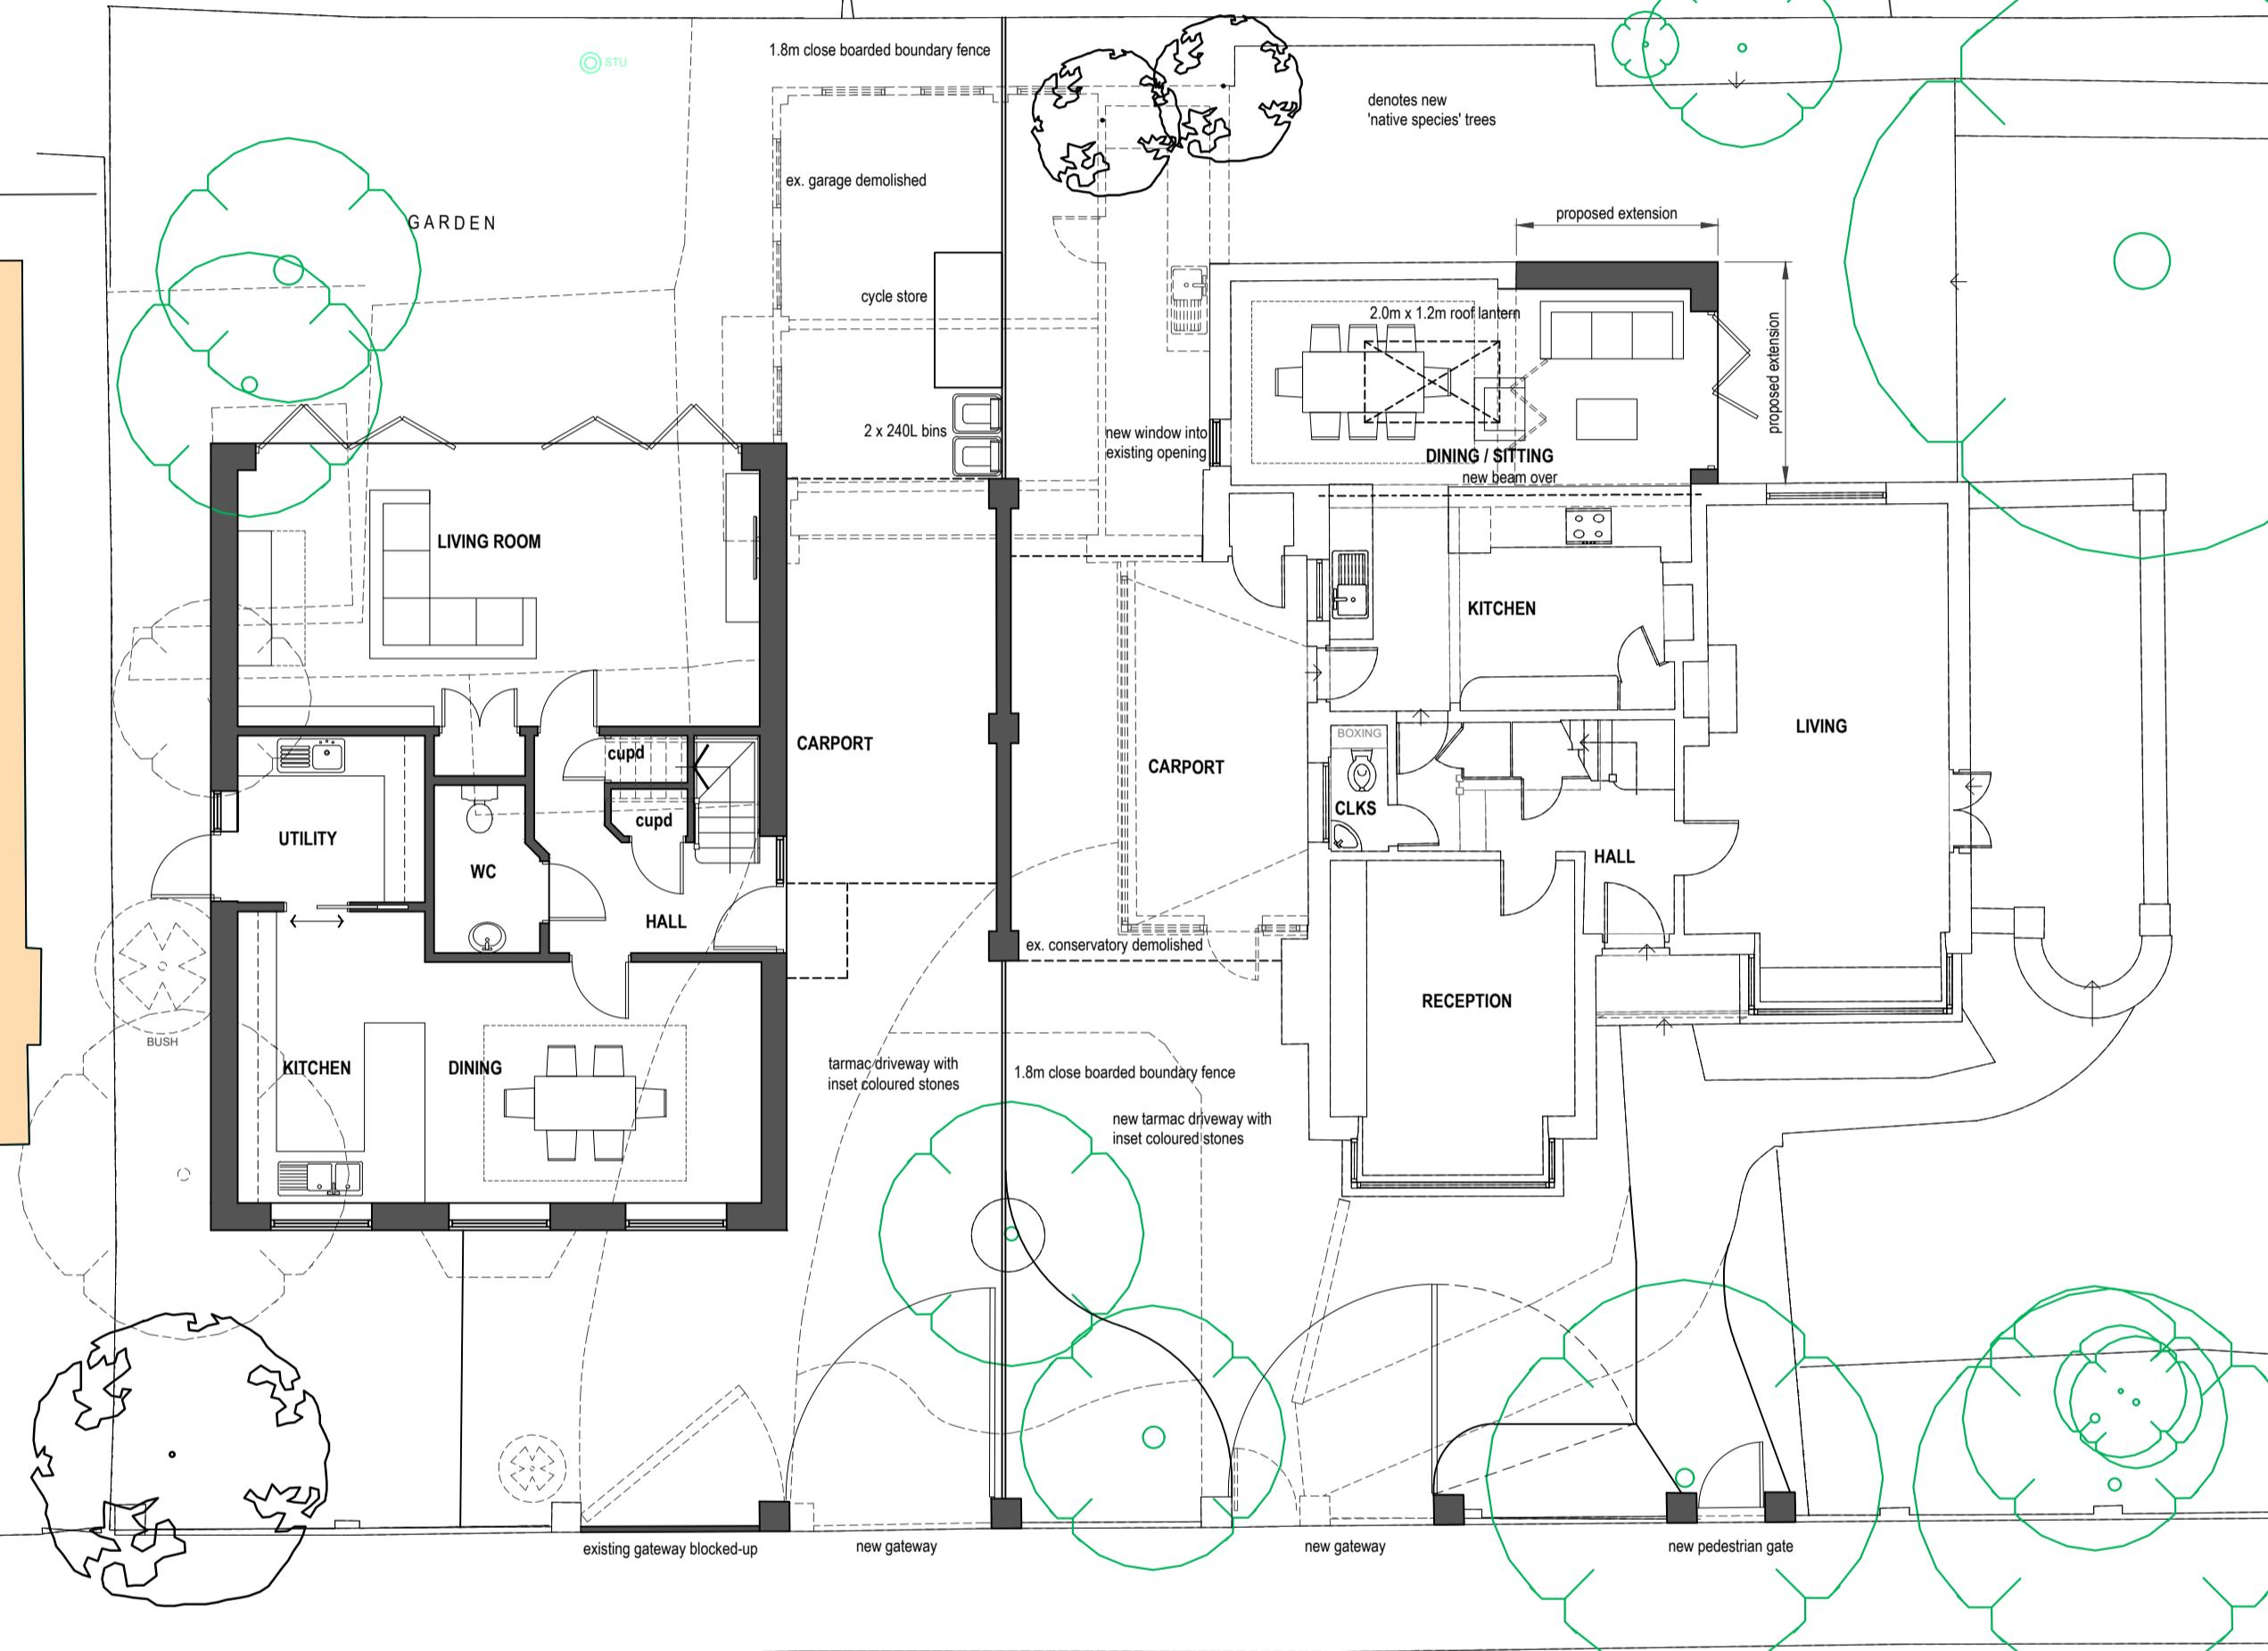

NELSON ROAD

21

FOR INFORMATION

Project
10-12, Nelson Road,
Aldwick.

Drawing

Proposed Site Plan - Combined Applications

Date february 2025 Drawn by

Scales 1:100/200 @ A1/A3 Suitability planning

Doc No Doc-147-PL-05-A Revision



David Seaman - DLS: ARCH
 Mobile: 07776 304714
 Email: david.seaman@dlsarch.co.uk